
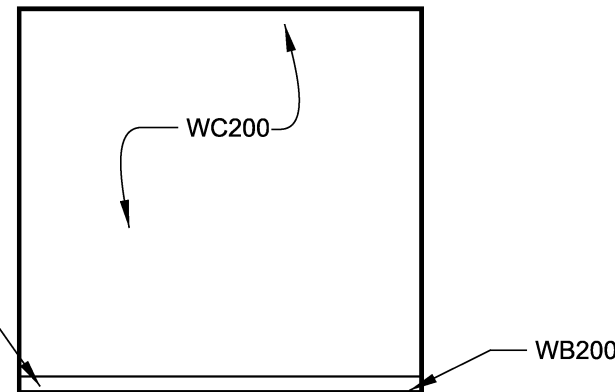


A PRODUCE
1/4" = 1'-0"

B JANITOR CLOSET
1/4" = 1'-0"



C JANITOR CLOSET
1/4" = 1'-0"

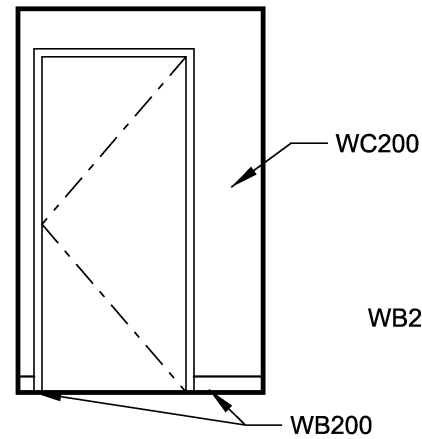

D JANITOR CLOSET
1/4" = 1'-0"

E JANITOR CLOSET
1/4" = 1'-0"

NOTE: SEE DRAWING A206 FOR INTERIOR MATERIALS FINISH SCHEDULE

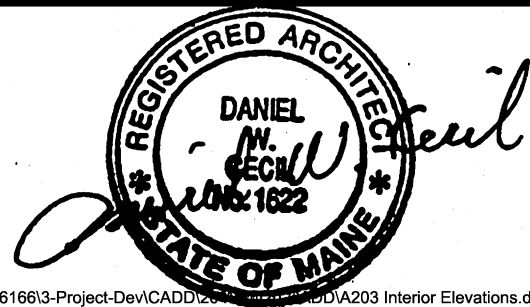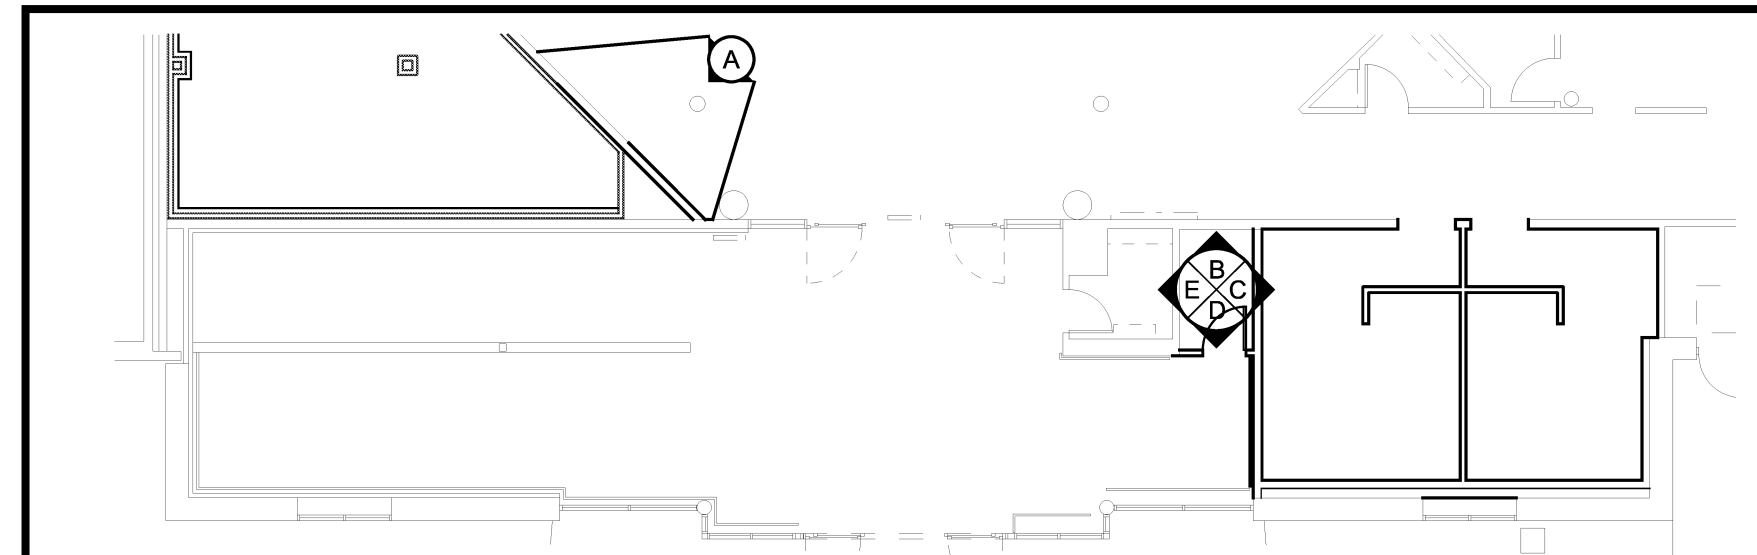

NO	REVISIONS	DATE	BY
0	ISSUED FOR REVIEW	11-10-16	MJW
0	ISSUED FOR CONSTRUCTION	11-14-16	MJW

HARRIMAN
© 2016
Project No. 16166

Auburn, ME 207.784.5100
Portland, ME 207.775.0053
Portsmouth, NH 603.626.1242
Boston, MA 617.426.5050

DWG TITLE: INTERIOR ELEVATIONS
LOCATION: PRODUCE COOLER AND RESTROOMS
PORTLAND, ME

SCALE 1/4" = 1'-0"
DRAWN MJW
DATE: 11-14-2016
DRAWING NO. **A203**
Store No. 8351