


ALL LIGHT FIXTURES SHALL BE PURCHASED THROUGH  
 CED / GILMAN ELECTRIC SUPPLY AT HANNAFORD  
 NATIONAL ACCOUNT PRICE.  
 CONTACT REGGIE BEATON @ 888-676-7788

LIGHTING FIXTURE SCHEDULE							
ALL FIXTURES SHALL BE FURNISHED COMPLETE WITH ALL HARDWARE LAMPS, HANGERS, FITTINGS, ETC. FOR A COMPLETE AND PROPER INSTALLATION							
TYPE	MANUFACTURER	CATALOG NO.	MTG.	VOLT	LAMPS		REMARKS/BALLAST INFORMATION
					NO.	WATT	
L1	LED SURFACE						
	LITHONIA	VAP 4000LM FST MD MVOLT GZ10 35K 80CRI QMB	S	UNV	LED	59	SURFACE MOUNT
L6A	LED 2X2 RECESSED						
	RAB	EZPAN2X2-30YN/D10	R	UNV	LED	27	

IP		VOLTAGE: 120/208 PH & WIRES: 3P 4W BUSES: 125		MAIN BREAKER: MLO AIC RATING: MOUNTING:		LOCATION: FRONT END FEEDER:		
LOAD DESCRIPTION	AMP	W	PH	W	PH	W	PH	LOAD DESCRIPTION
TUB 1 OF 1 - REMARKS: * ASTERISK INDICATES NEW CIRCUIT								
CUST SERV RECPT	20	1	1	1	0	0	0	TILL RM PC
CUST SERV RECPT	20	1	3	3	0	0	0	CASH OFFICE RECEIPT
CUST SERV RECPT	20	1	5	5	0	0	0	CASH OFFICE RECEIPT
CUST SERV RECPT	20	1	7	7	0	0	0	CASH OFFICE RECEIPT
CUST SERV RECPT	20	1	9	9	0	0	0	SPARE
CUST SERV RECPT	20	1	11	11	0	0	0	PHARMACY POS
CUST SERV RECPT	20	1	13	13	0	0	0	PHARMACY PC
CUST SERV RECPT	20	1	15	15	0	0	0	PHARMACY PRINTER
CUST SERV RECPT	20	1	17	17	0	0	0	PHARMACY FRIDGE
CUST SERV RECPT	20	1	19	19	0	0	0	PHARMACY PC
POLE LIGHT OUTLET	20	1	21	21	0	0	0	PHARMACY PRINTER
CUST SERV MGR OFFICE	20	1	23	23	0	0	0	MEZZ RECPT TURNAROUND
COMP RM RECEIPT	20	1	23	25	0	0	0	MEZZ RECPT PERS OFFICE
COMP RM RECEIPT	20	1	27	27	0	0	0	MEZZ RECPT MGRS OFFICE
COMP RM RECEIPT	20	1	29	29	0	0	0	MEZZ RCP TURNAROUND
COMP RM RECEIPT	20	1	31	31	0	0	0	PHARMACY FRIDGE
CUST SERV MGR OFFICE	20	1	33	33	0	0	0	SUB STATION POC
CAFE SCALE	20	1	35	35	0	0	0	MONITOR /VAC
* REST RM AUTOFLUSH XFMRS	20	1	37	37	100	100	0	SPARE
SPARE	20	1	39	0	0	0	0	SPARE
SPARE	20	1	41	0	0	0	0	SPARE
TOTAL AMPS: 0.3		100		0		0		TOTAL WATTS: 100
REMARKS: EXISTING PANEL								

LPL2		VOLTAGE: 120/208 PH & WIRES: 3P 4W BUSES: 125		MAIN BREAKER: MLO AIC RATING: MOUNTING:		LOCATION: CUST SERV STORAGE FEEDER:		
LOAD DESCRIPTION	AMP	W	PH	W	PH	W	PH	LOAD DESCRIPTION
TUB 1 OF 1 - REMARKS: * ASTERISK INDICATES NEW CIRCUIT								
PRODUCE MISTER	20	1	1	1	0	360	0	* JANITOR CLOSET RECPT
CUST SERV CAMERA	20	1	3	3	0	0	0	* RESTROOM RECPTS
CUST SERV WESTERN UNION	20	1	5	5	0	500	500	* RESTROOM EX FAN
CUST SERV MNY ORDER	20	1	7	7	0	0	0	SPARE
CASH OFFICE RECEIPT	20	1	9	9	0	0	0	SPARE
CUST SERV MONITOR	20	1	11	11	0	0	0	SPARE
HP FRIDGE	20	1	13	13	0	0	0	SPARE
CASH OFFICE RECEIPT	20	1	15	0	0	0	0	SPARE
SPARE	20	1	17	0	0	0	0	SPARE
SPARE	20	1	19	0	0	0	0	SPARE
SPARE	20	1	21	0	0	0	0	SPARE
WATER VEND	20	1	23	23	0	0	0	SPARE
SPARE	20	1	25	0	0	0	0	EF-3
ODWALLA COOLER	20	1	27	27	0	0	0	FC 3,4,6,7
SODA CLR REG 1,2	20	1	29	29	0	0	0	SPARE
SODA CLR REG 7,8	20	1	31	0	0	0	0	SODA CLR REG 14,15
SODA CLR REG 4,5	20	1	33	0	0	0	0	SODA CLR REG 16,18
UNKNOWN	20	1	35	0	0	0	0	SODA CLR REG 17,19
SPARE	20	1	37	0	0	0	0	SODA CLR REG 10,11
SPARE	20	1	39	0	0	0	0	ODWELLA CLR
SPARE	20	1	41	0	0	0	0	SPARE
TOTAL AMPS: 2.4		360		0		500		TOTAL WATTS: 860
REMARKS: EXISTING PANEL								

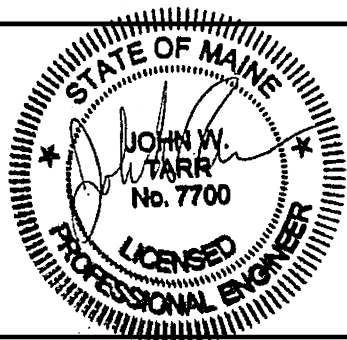

NO	REVISIONS	DATE	BY
0	ISSUED FOR REVIEW	11-10-16	JWT
0	ISSUED FOR CONSTRUCTION	11-14-16	JWT

**HARRIMAN**  
 Auburn, ME 207.784.5100  
 Portland, ME 207.775.0053  
 Portsmouth, NH 603.626.1242  
 Boston, MA 617.426.5050  
 © 2016  
 Project No. 16166

DWG TITLE: **PANEL & FIXTURE SCHEDULES**  
 LOCATION: **PRODUCE COOLER AND RESTROOMS  
 PORTLAND, ME**

SCALE: NO SCALE  
 DRAWN: PCN  
 DATE: 11-14-2016  
 DRAWING NO. **E601**  
 Store No. 8351