


FAN

TAG	MANUFACTURER	MODEL	SERVICE	AIRFLOW (CFM)	ESP (INWG)	FAN SPEED (RPM)	SONES	ELECTRIC			DAMPER	DRIVE	TYPE	NOTES
								HP	VOLTS	PHASE				
EF-20	GREENHECK	G-090-VG	RESTROOMS / JAN CLOSET	700	0.25	1665	8.3	0.100	115 V	1	BACKDRAFT	DIRECT	DOWNBLAST	PROVIDE EC MOTOR

REGISTERS, GRILLES & DIFFUSERS SCHEDULE

TAG	MANUFACTURER	MODEL	TYPE	NECK SIZE (IN)	DIRECTION OF BLOW	MAX NC	MAX SP	DAMPER	FINISH	BORDER	NOTES
E1	PRICE INDUSTRIES	80 SERIES	GRID CORE	6 x 6	N/A	20	0.09 in-wg	NONE	BAKED ENAMEL WHITE	SURFACE MOUNT	1
E2	PRICE INDUSTRIES	80 SERIES	GRID CORE	8 x 8	N/A	20	0.09 in-wg	NONE	BAKED ENAMEL WHITE	SURFACE MOUNT	1

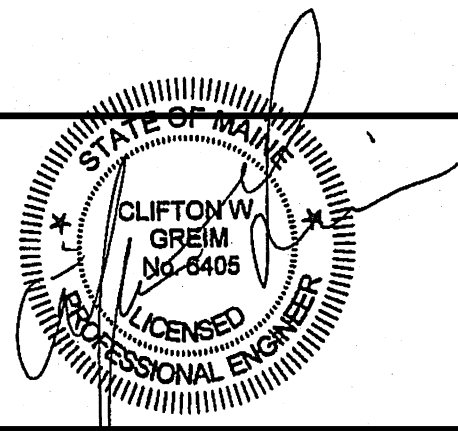

NO	REVISIONS	DATE	BY
	ISSUED FOR CONSTRUCTION	11-14-16	JSC

HARRIMAN

Auburn, ME 207.784.5100
 Portland, ME 207.775.0053
 Portsmouth, NH 603.626.1242
 Boston, MA 617.426.5050
 © 2016

Project No. 16166

DWG TITLE: **SCHEDULES**

LOCATION: **PRODUCE COOLER AND RESTROOMS
PORTLAND, ME**

SCALE

DRAWN **JSC**

DATE: **11-14-16**

DRAWING NO.
M401

Store No. 8351