


SIGN C: BACK LIT OVERHEAD SIGN

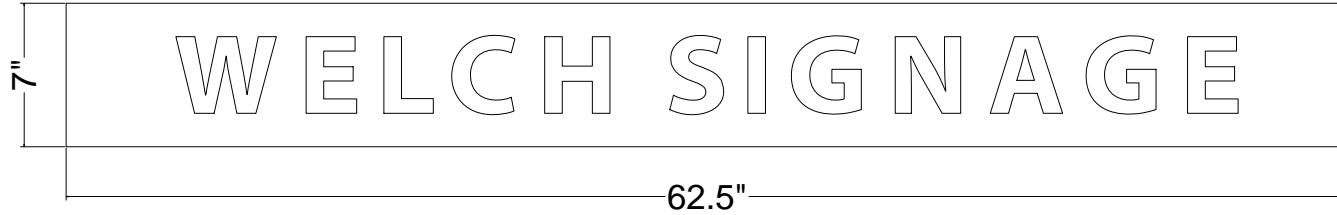

Non-ADA Fabricated Signs Specifications

Job Name: Welch Signage
Job #: TD/ NA
Customer Name: Welch Signage
Scope: Polycarbonate
Sales Rep/Drawn By: TD/JK
Revision #:1
Date: 09.16.14
File Location: Welch TD / NA



Sign Components

Face Material/Thickness: 3/16" Polycarbonate (White)
Edges: Straight
Corners: Sqaure
West System: No
Insert: NA
First Surface Color: CMYK (white trans vinyl)
Second Surface Color: NA
Vinyl Color: NA
2nd Layer Material/Thickness: NA
First Surface Color: NA
Second Surface Color: NA
Sides: Single (two signs back to back in frames)

Graphic Content

Process: Front applied RTR Print
Copy Height: 4.75". 3.75"
Copy Style: Per Standard BLOCK font / Per Welch Logo
Copy Color: PMS 5473/ TBD

Mounting

Hardware: Existing Light Boxes
Holes NO
Mounting Location: Existing Light Boxes
Tape: NA
Surface:Per Spec
Glass Backer/mat/color:NA

Frame

Type:NA
Size:NA
Color:NA

Approved By: _____

Date: _____