



Storefront square footage = 432  
20% = 86.4sf

Sign Area = 15 SF



Custom Sign Advertising

3 Lakeland Park  
Peabody, MA 01960  
**(978) 535-6600**  
Fax (978) 536-5051

[acmesigncorp.com](http://acmesigncorp.com)

CLIENT



DATE: November 15, 2016  
STREET: 295 Forest Ave.  
TOWN: Portland, ME  
REP: Brian B  
SCALE: None




**INDIVIDUAL LIGHTED CHANNEL LETTERS - REMOTE**

1/2" = 1'-0"

**SCOPE OF WORK:**

MANUFACTURE, SHIP & INSTALL ONE (1) SET OF INTERNALLY ILLUMINATED PLEX-FACED CHANNEL LETTERS. ALUMINUM CHANNEL LETTERS TO HAVE WHITE RETURNS AND TRIMCAP, W/ #2447 WHITE ACRYLIC FACES W/ VINYL APPLIED TO FIRST SURFACE. "METRO" TO HAVE PURPLE PERFORATED VINYL (DAY/NIGHT) APPLIED. "PCS" LETTERS TO HAVE ORANGE PERFORATED VINYL (DAY/NIGHT) APPLIED. LETTERS TO BE INTERNALLY ILLUMINATED W/ SLOAN VL PLUS WHITE SHORT L.E.D.'S.

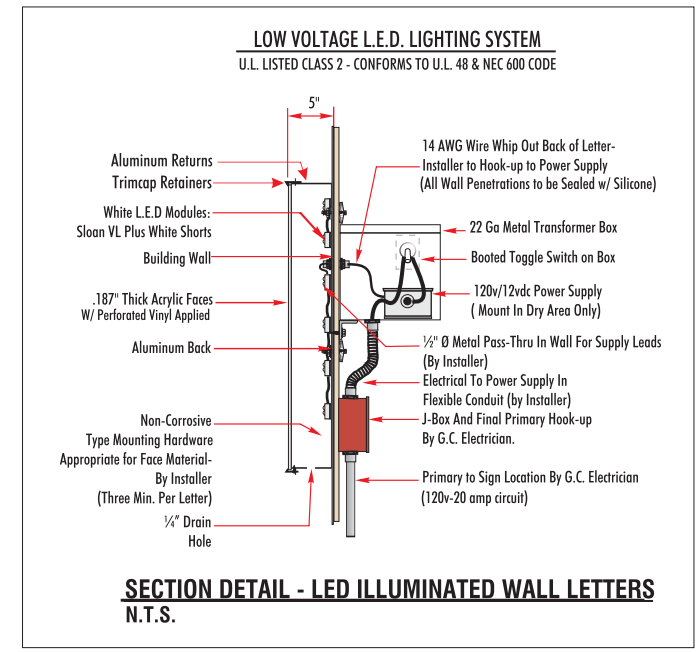

This design is an original work of authorship by ACME Sign Corp. ("ACME") which owns the copywrite protection to this design as provided by the copywrite laws of the United States (title 17 U.S. Code) All rights are reserved by ACME and, until the use of this design is authorized by ACME in writing, ACME owns the exclusive rights to:  
 A) reproduce this design in copies, in graphic form or as a sign;  
 B) prepare derivative works based on the design;  
 C) distribute copies of the design by sale or other transfer and;  
 D) display the design publicly.

**110 VOLTS**  
Primary Electrical To Sign Is To Be Provided By Others.  
20 Amp Dedicated Circuit With No Shared Neutrals And A Ground Returning To The Panel Is Required For All Installations.

Colors Represented In This Drawing Are For Presentation Purposes Only. They Will Not Match Your Finished Product Perfectly. Color Call-Outs Are For A Match As Close As Possible.

REVISED	DATE

Page 2 of 3

PRELIMINARY  
 FINAL ACCEPTANCE