


**HANGING BLADE SIGN**

SCALE: 3/4" = 1"  
 SQUARE FOOTAGE: 5

**B**

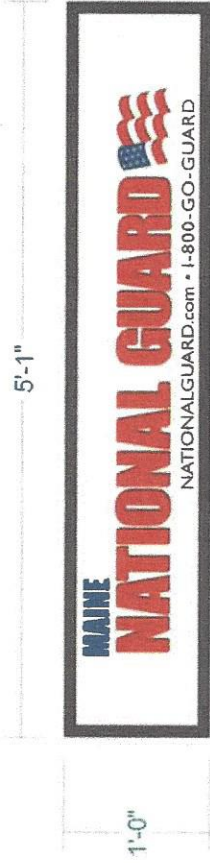

(2) NEW FACES FOR EXISTING HANGING BLADE SIGN  
 3/16" WHITE ACRYLIC FACES W/ TRANS VINYL APPLIED



Client & Location

National Guard - 295 Forest Ave, Portland

Customer Approval Signature

Revisions

Drawing ID  
 Hanging Blade Sign.pdf

Date  
 05/05/2017

Page #  
 2 of 3

**BURR**  
**S I G N S**