



**RESURGENCE**  
 ENGINEERING & PRESERVATION, INC.  
 132 BRENTWOOD STREET  
 PORTLAND, ME 04103  
 207.773.4890


# DEERING OAKS BANDSTAND STRUCTURAL STABILIZATION PORTLAND, MAINE

**FRAMING  
 PLAN**


Date: 11/27/13  
 Issued for:

BID SET

**S1.001**

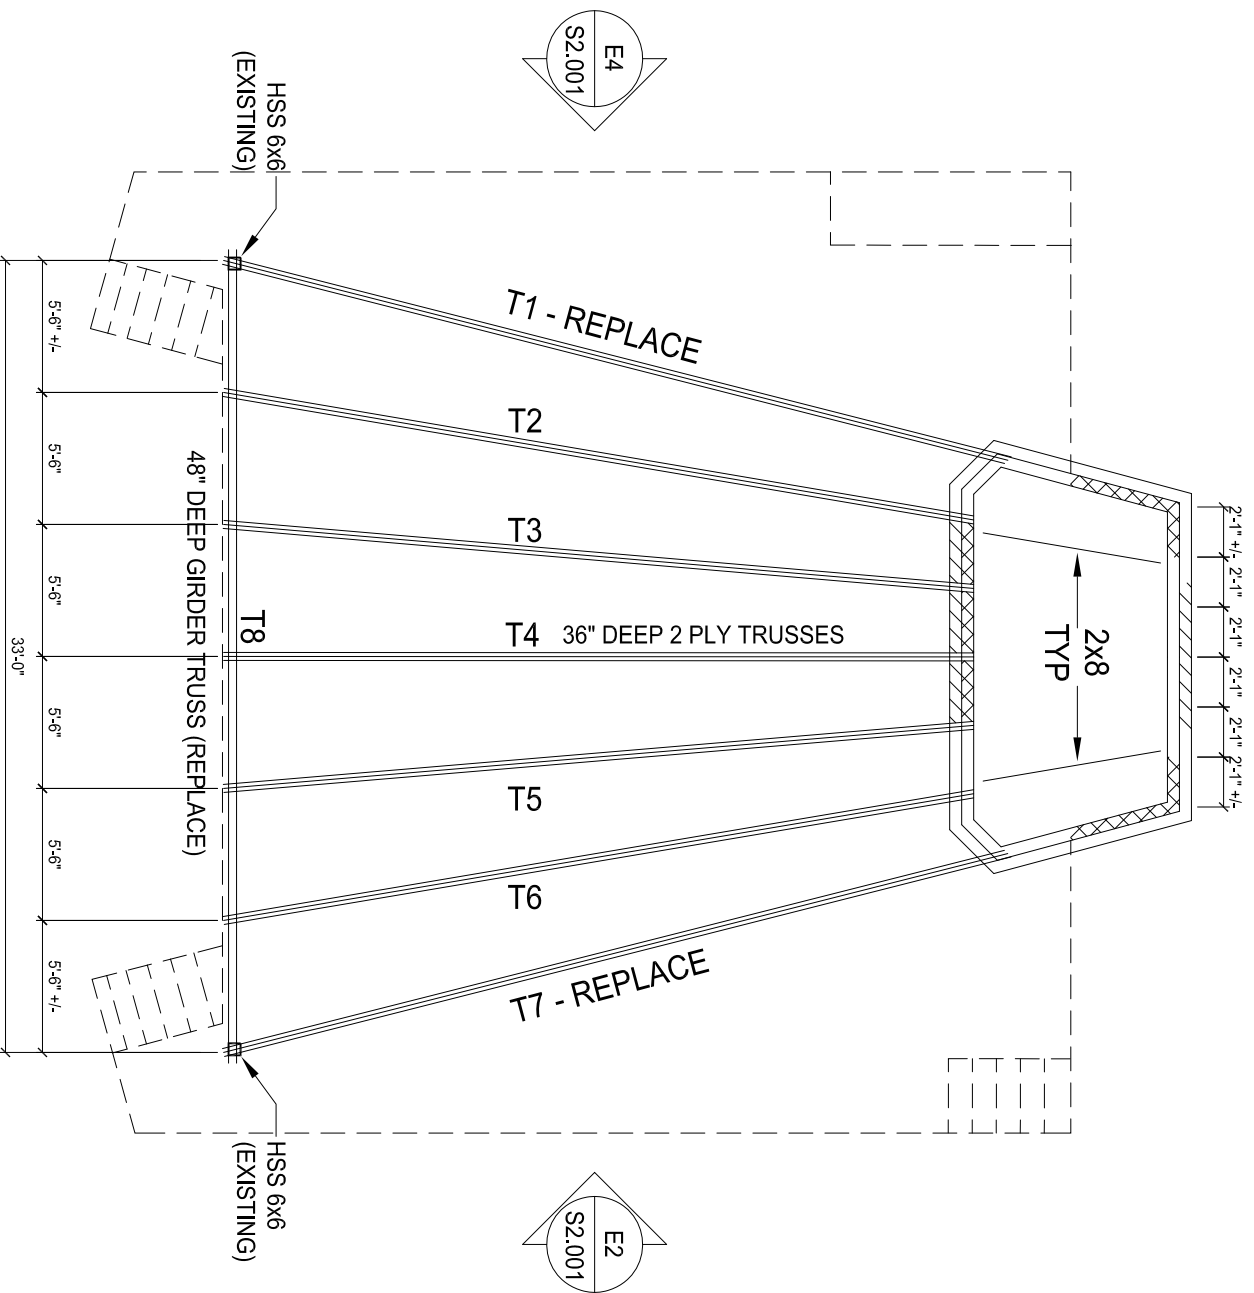

**EXISTING ROOF FRAMING PLAN**  
 SCALE:  $\frac{1}{4}'' = 1'-0''$

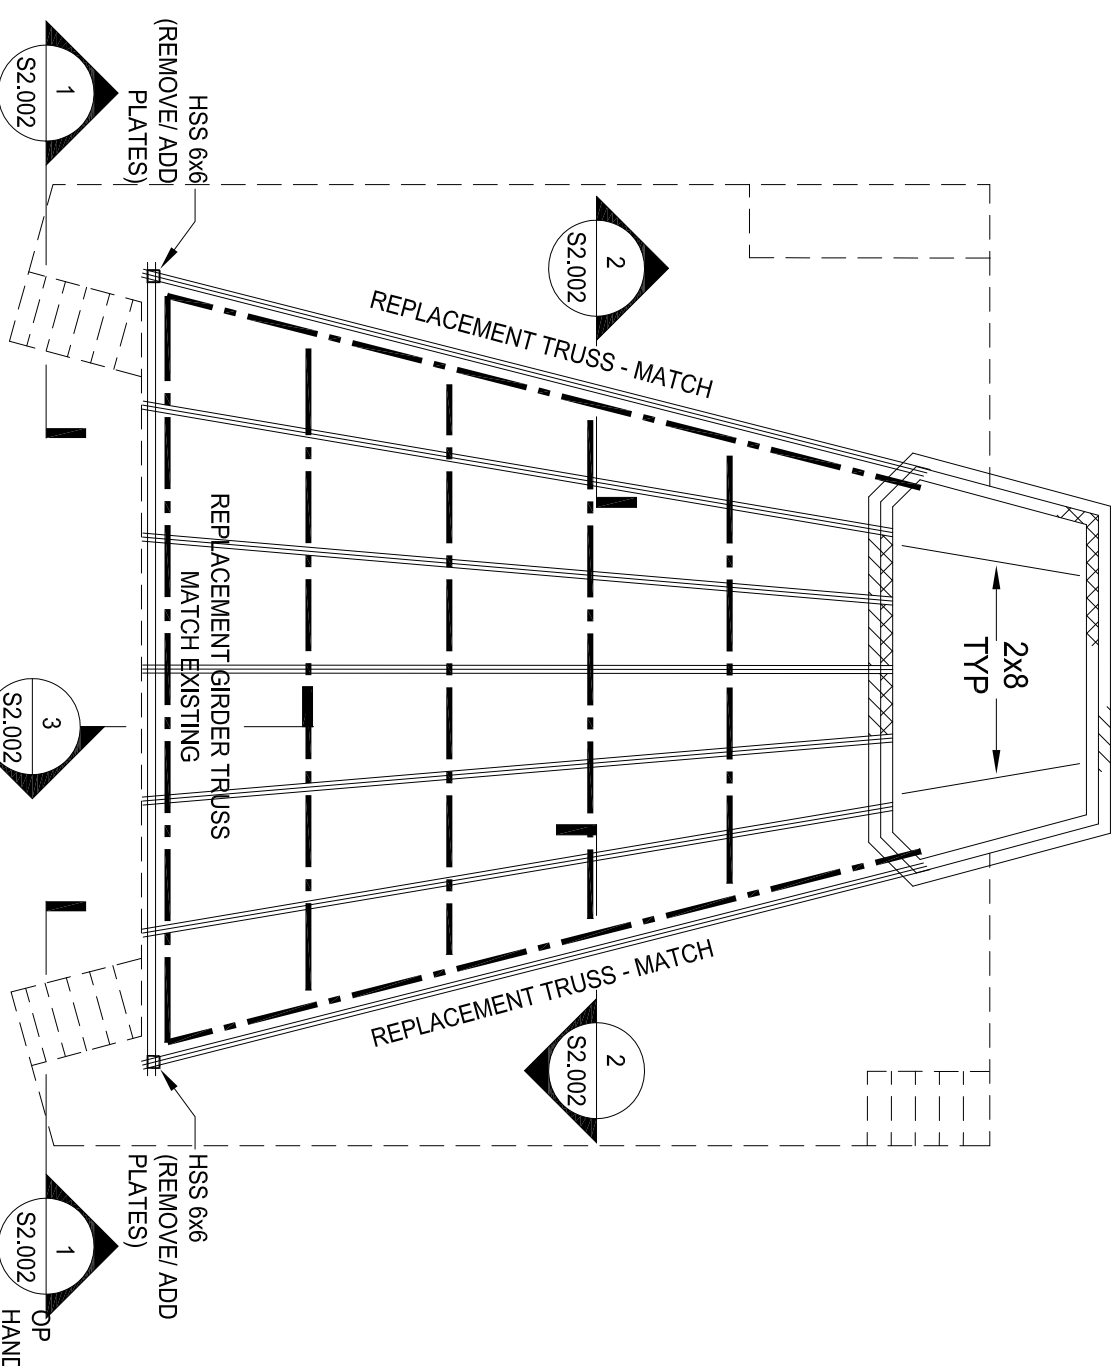

**PROPOSED ROOF FRAMING STABILIZATION PLAN**  
 SCALE:  $\frac{1}{4}'' = 1'-0''$

- SUGGESTION CONSTRUCTION SEQUENCE:**
1. INSTALL TEMPORARY SHORING ALONG TRUSSES T1, T7, T8. PROVIDE TOP AND BOTTOM CHORD LATERAL BRACING ON VERTICAL WEBS OF TRUSSES T2 THROUGH T6.
  2. PERFORM MISCELLANEOUS STRUCTURAL REPAIRS AT TRUSSES T2 THROUGH T6
  3. REMOVE TRUSSES T1, T7, T8
  4. CUT AWAY FRONT COLUMN PLATES AT ENDS OF T8
  5. REINSTALL T8; THEN REINSTALL T1 AND T7

**LEGEND:**  
 - - - - - INDICATES SUGGESTED LINES OF TEMPORARY SHORING