
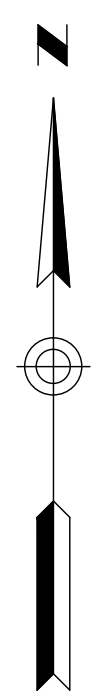


Z:\222804_Portland-Gen Eng Services_Vip_46 Deering Oaks Drawings\Civil\203546.46 CIOX.DWG, May 06, 2014, 11:00am

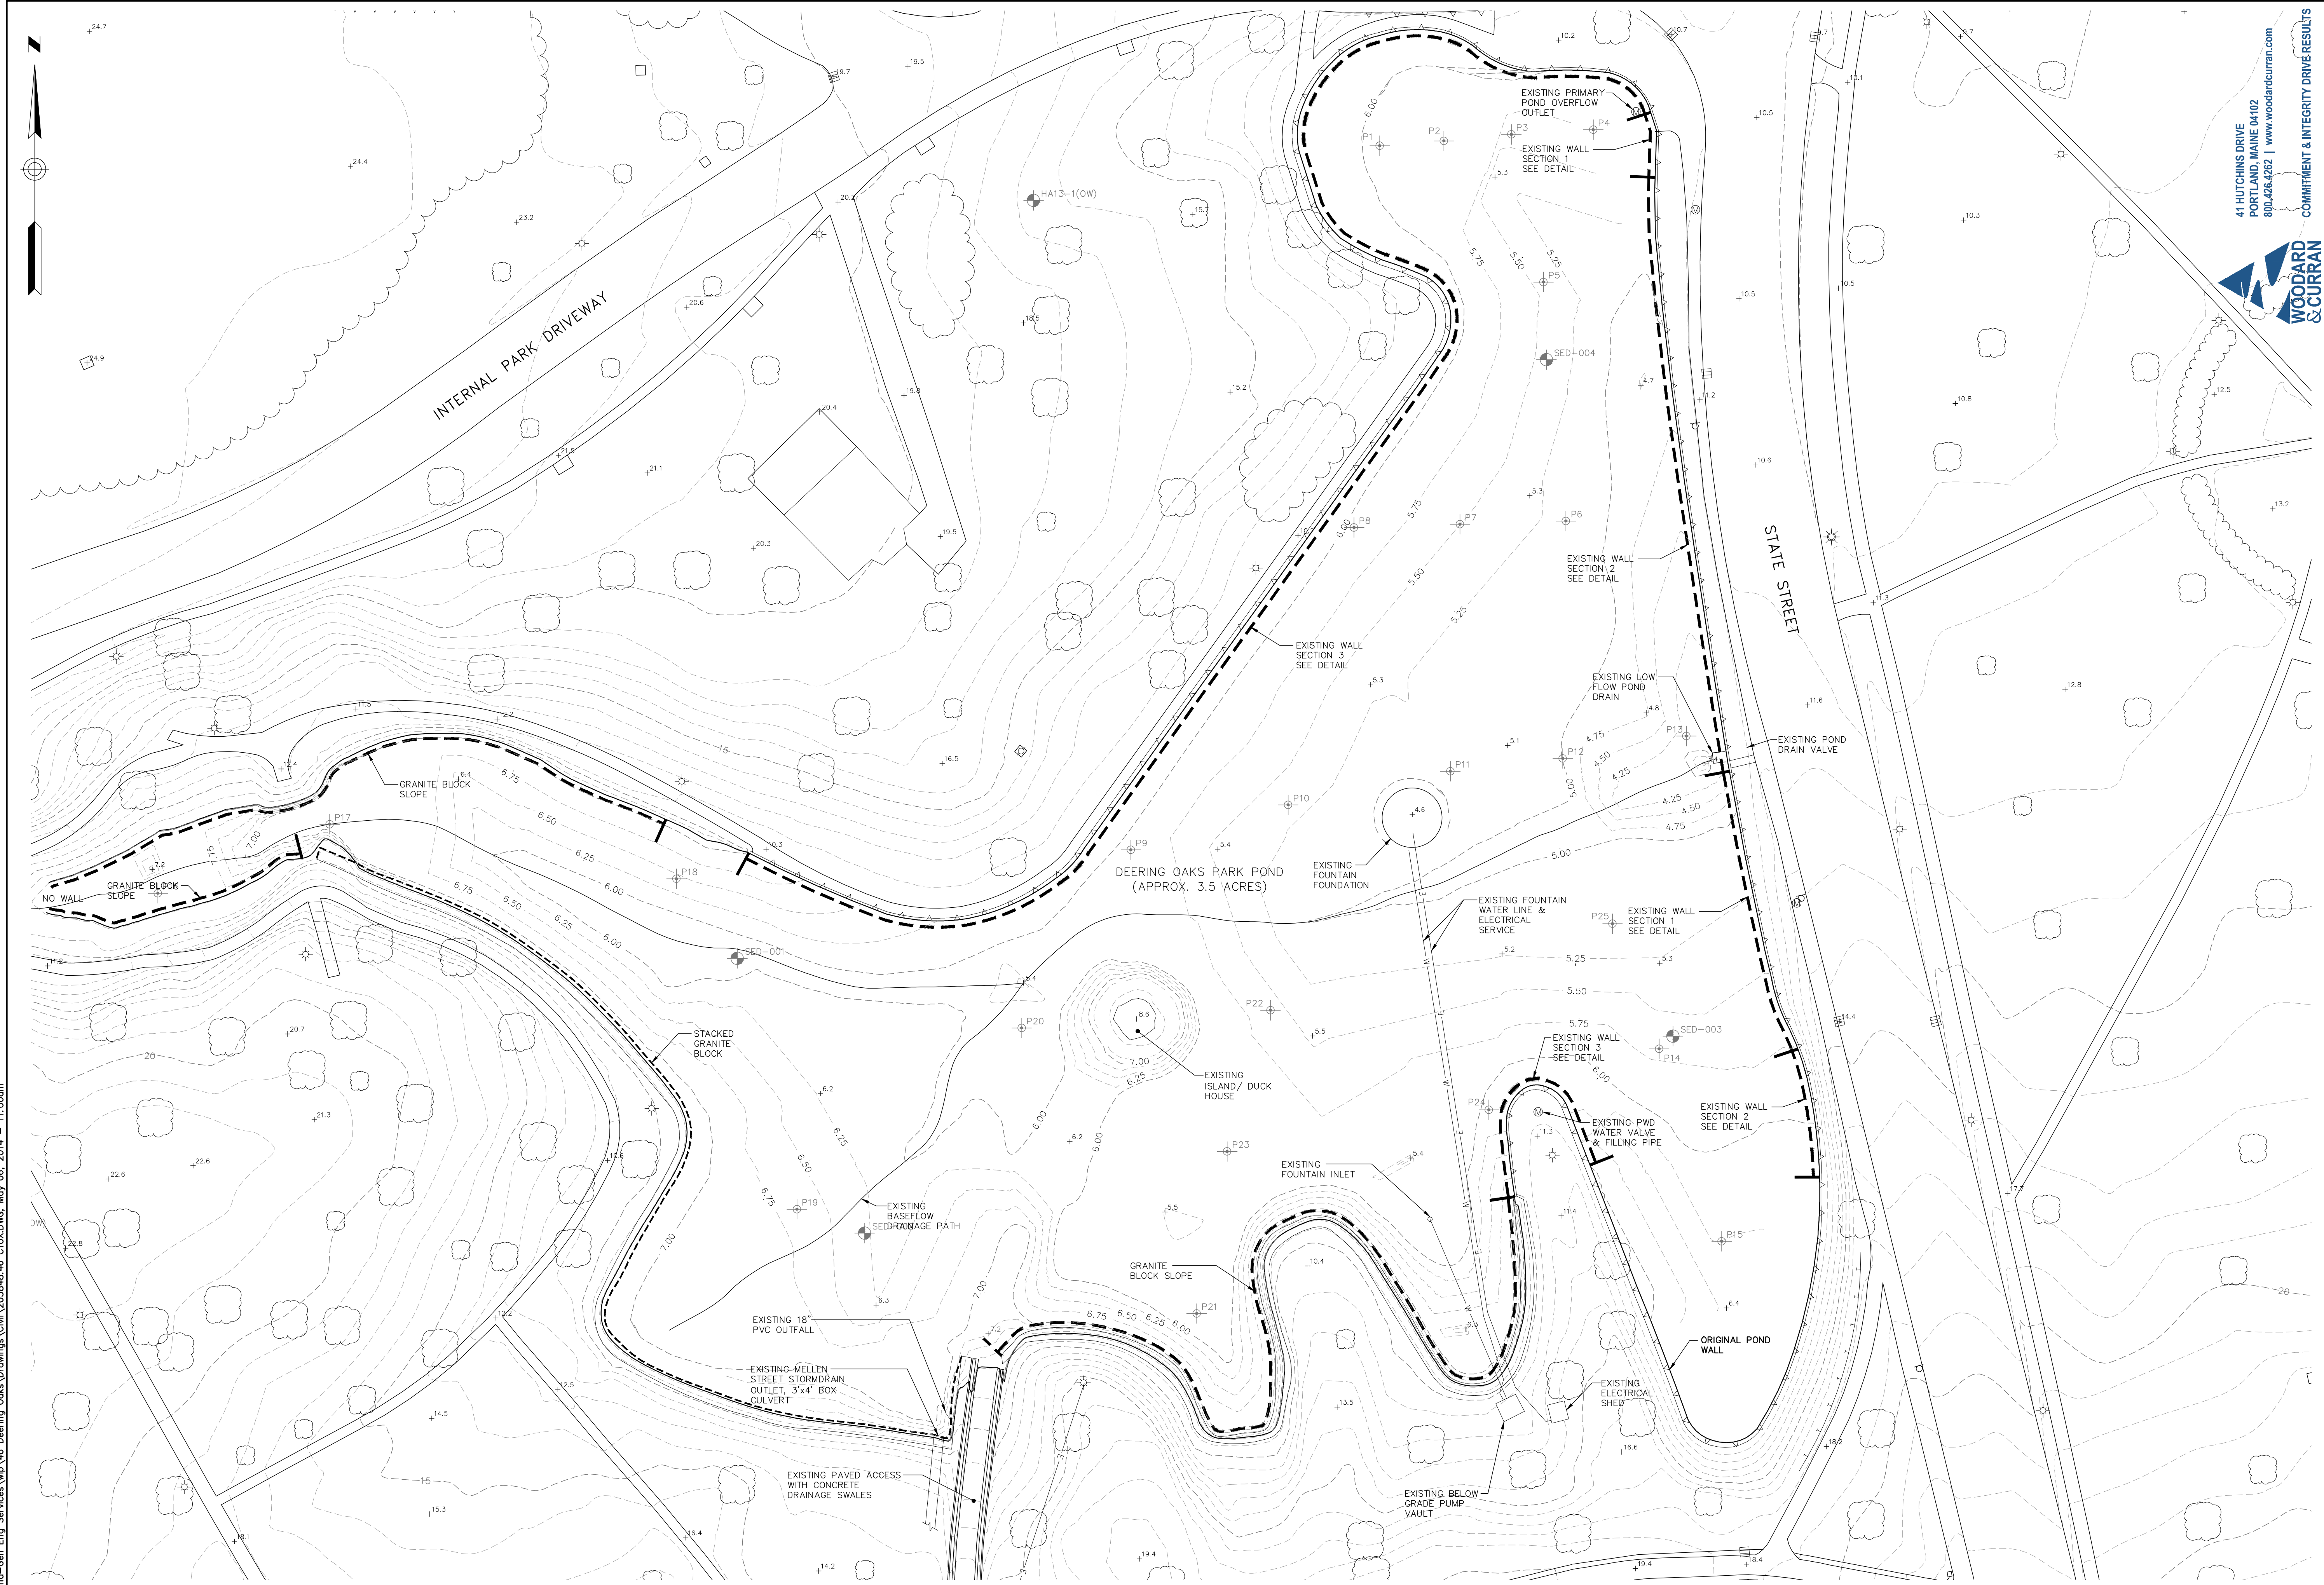

41 HUTCHINS DRIVE
PORTLAND, MAINE 04102
800.426.4262 | www.woodardcurran.com
WOODARD & CURRAN
COMMITMENT & INTEGRITY DRIVES RESULTS

REFERENCES:

DESIGNED BY:	BCM/ALB
DRAWN BY:	BCM
CHECKED BY:	DAS
SCALE:	AS NOTED
DATE:	MAY 2014

LDD PROJECT NAME:	N/A
DRAWING NAME:	203546.46 CIOX.DWG
FIELD BOOK USED:	N/A

DEERING OAKS POND
POND BOTTOM REPLACEMENT


EXISTING CONDITIONS

CITY OF PORTLAND, MAINE
PUBLIC SERVICES DEPARTMENT
ENGINEERING SECTION



SHEET #
2 OF 4

PLAN NUMBER
C-100

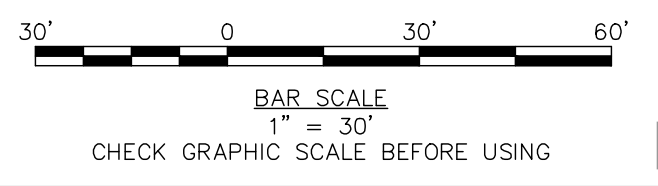

NOT FOR CONSTRUCTION