


Z:\222804_Portland-Gen Eng Services\vip_46 Deering Oaks Drawings\Civil\203548.46 C10X.DWG, May 06, 2014, 11:00am

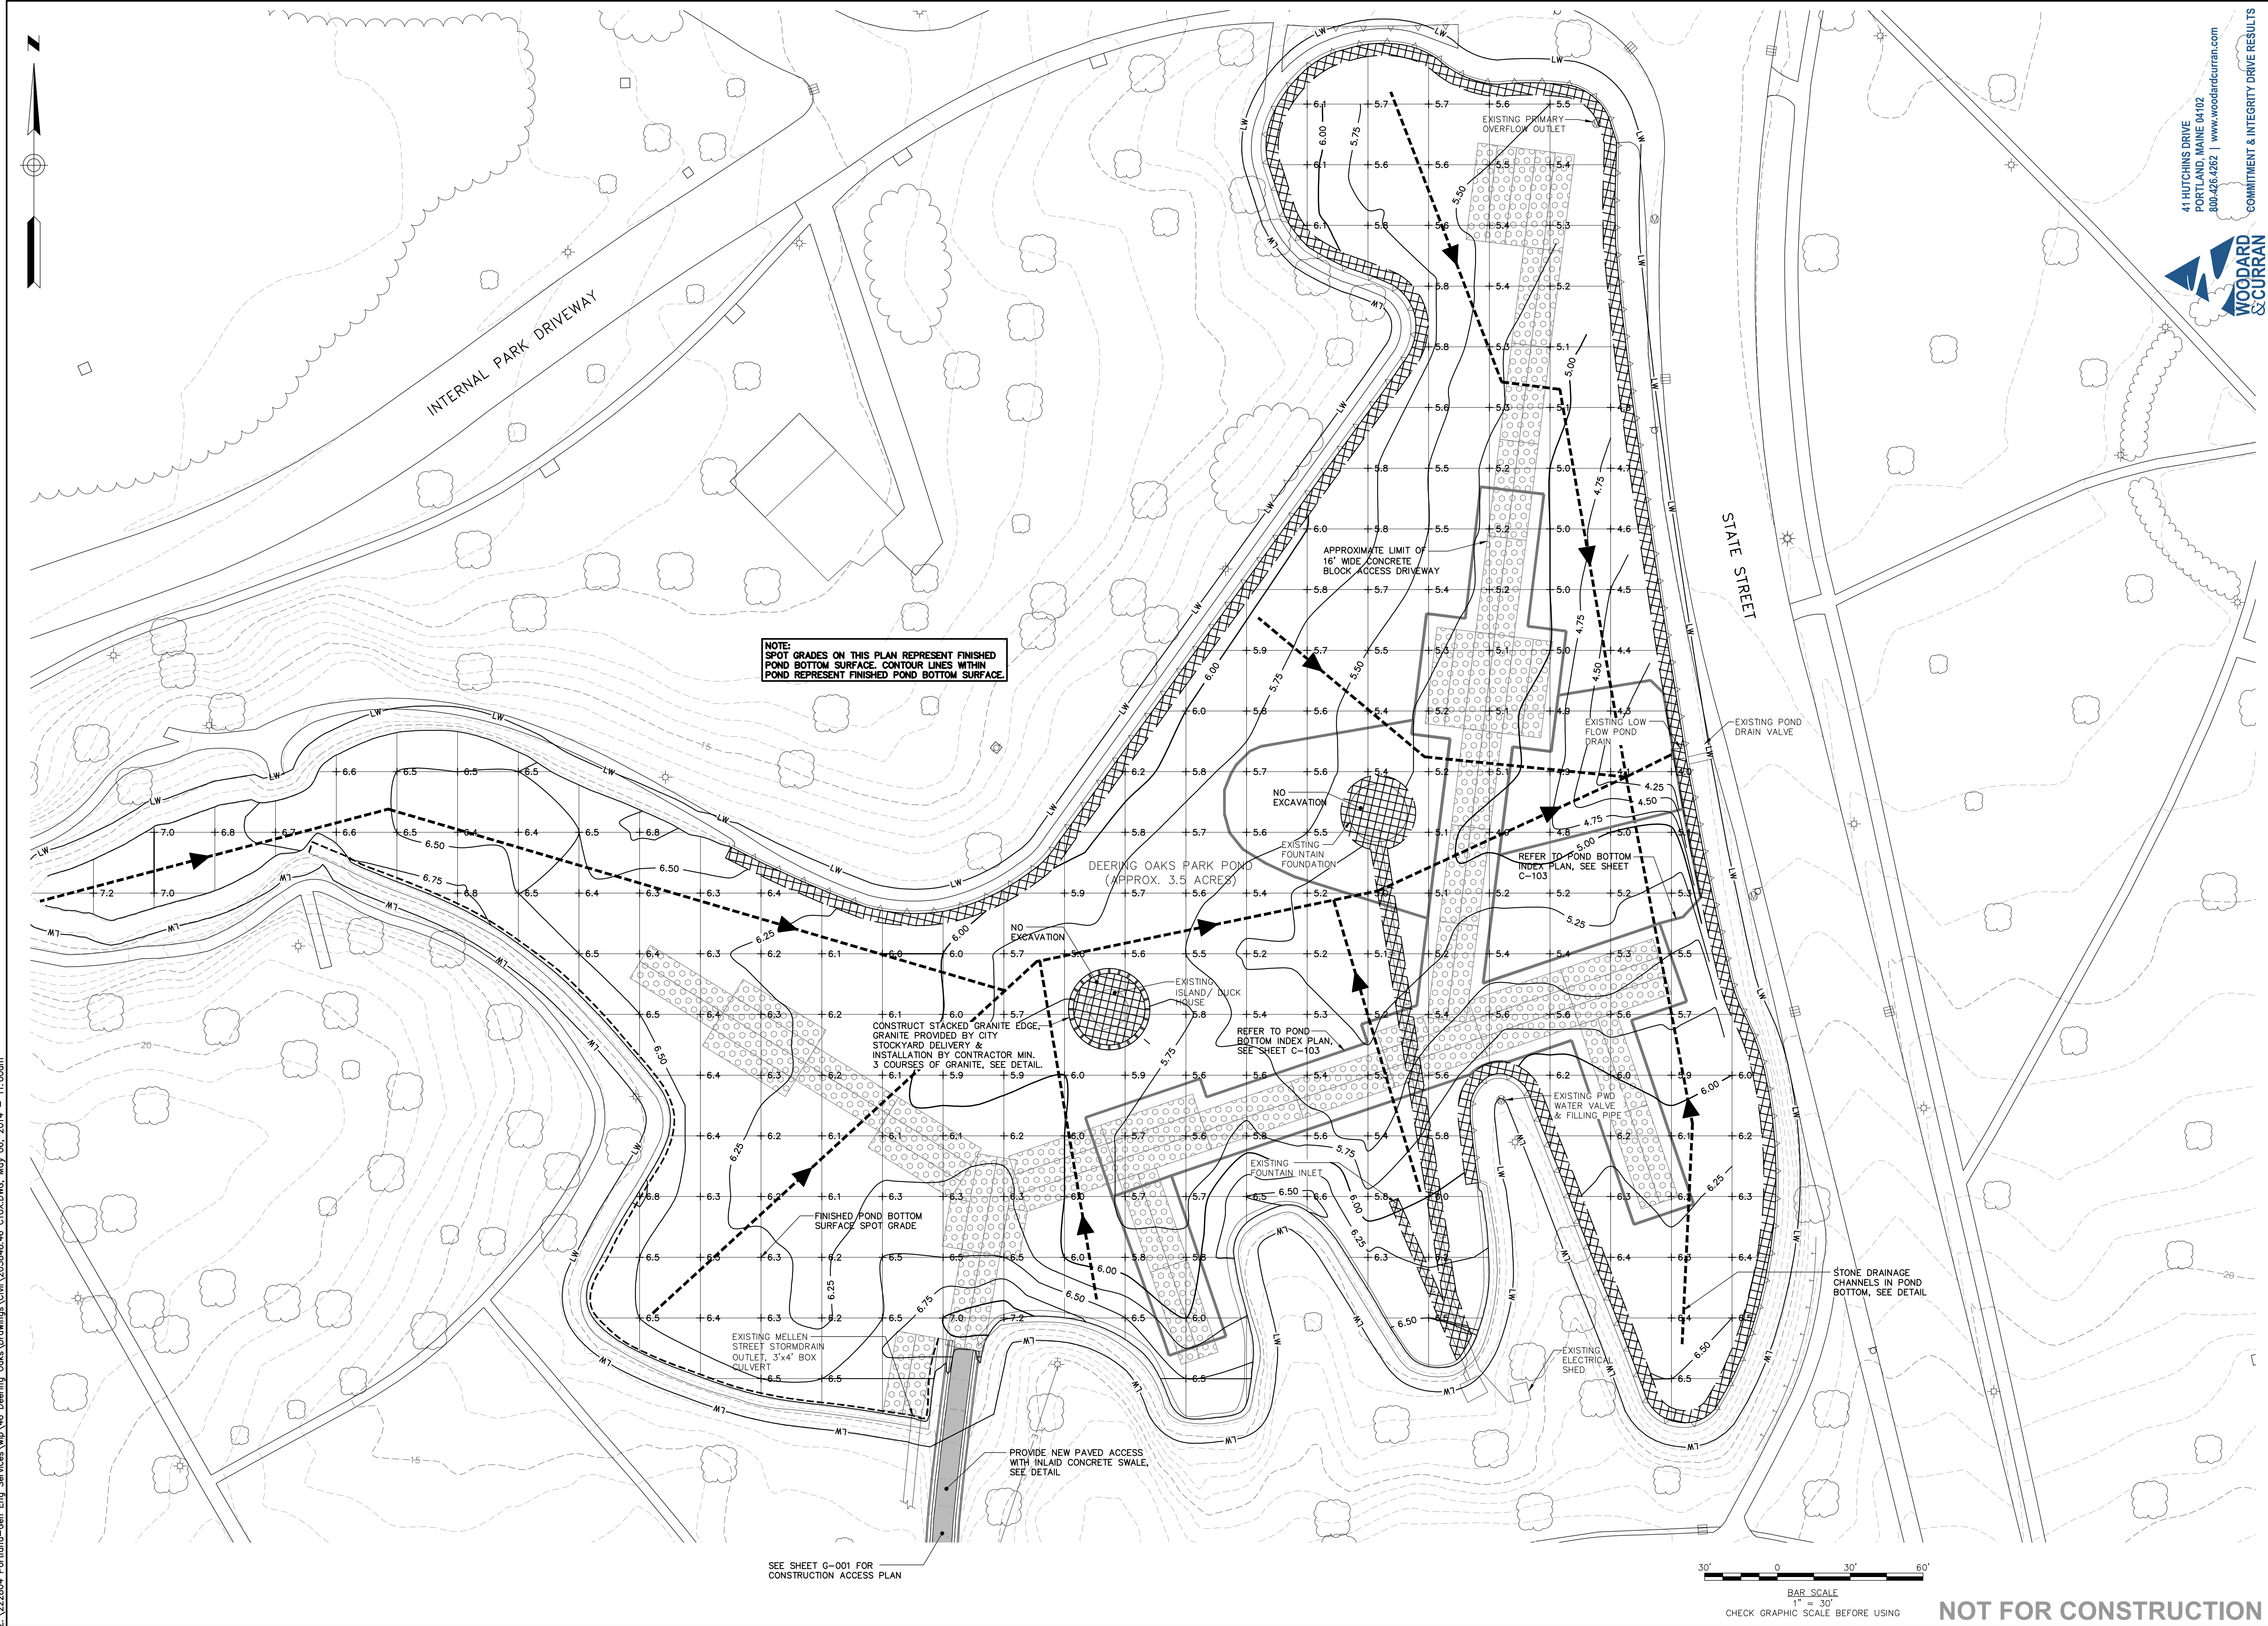

NOTE:
SPOT GRADES ON THIS PLAN REPRESENT FINISHED POND BOTTOM SURFACE. CONTOUR LINES WITHIN POND REPRESENT FINISHED POND BOTTOM SURFACE.

SEE SHEET C-001 FOR CONSTRUCTION ACCESS PLAN

30' 0 30' 60'
BAR SCALE
1" = 30'
CHECK GRAPHIC SCALE BEFORE USING

41 HUTCHINS DRIVE
PORTLAND, MAINE 04102
800-426-6262 | www.woodardcurran.com
WOODARD & CURRAN
COMMITMENT & INTEGRITY DRIVE RESULTS

REFERENCES:

DESIGNED BY:	BCM/LLS
DRAWN BY:	BCM
CHECKED BY:	DAS
SCALE:	AS NOTED
DATE:	MAY 2014

DEERING OAKS POND
POND BOTTOM REPLACEMENT
PROPOSED POND
BOTTOM PLAN

CITY OF PORTLAND, MAINE
PUBLIC SERVICES DEPARTMENT
ENGINEERING SECTION



SHEET #
3 OF 4
PLAN NUMBER
C-102

LDD PROJECT NAME:
N/A
DRAWING NAME:
203548.46 C10X.DWG
FIELD BOOK USED:
N/A

NOT FOR CONSTRUCTION