
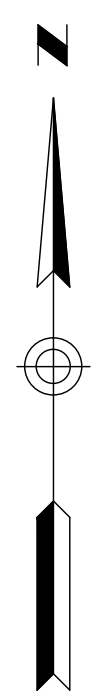


Z:\222804_Portland-Gen Eng Services_Vip_46_Deering Oaks Drawings\Civil\203546.46_CIOX.DWG, May 27, 2014, 11:54am

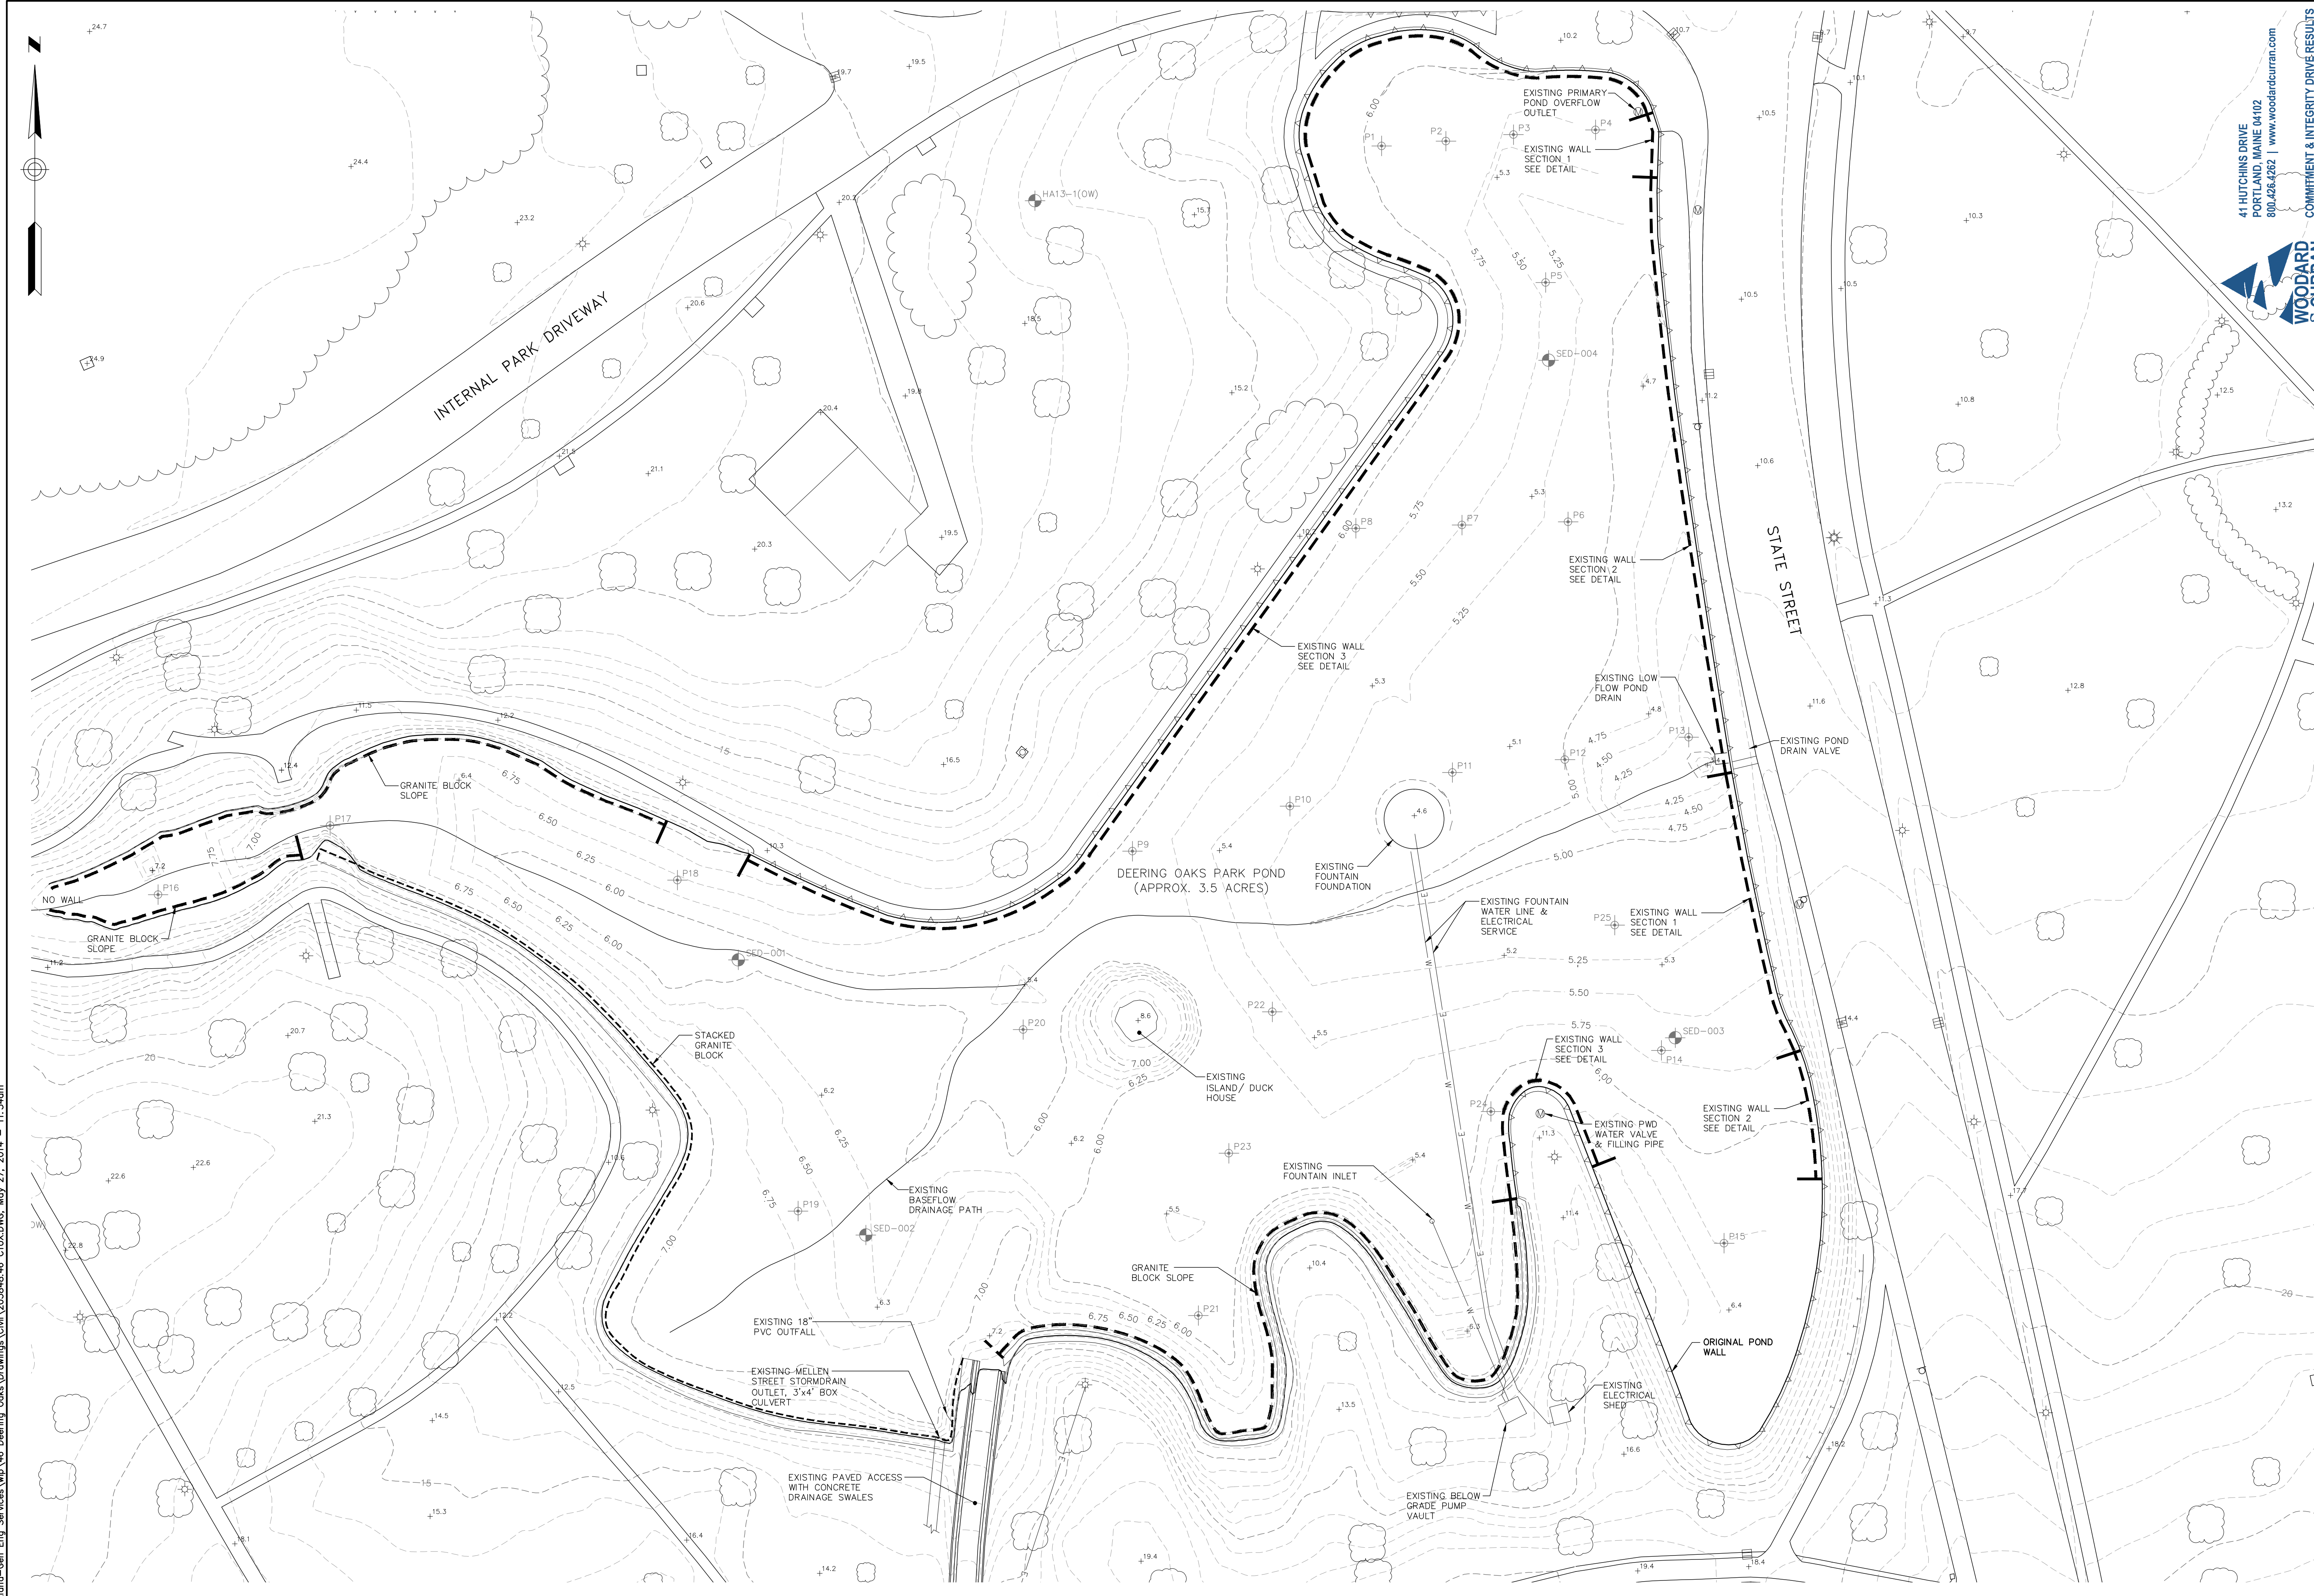


41 HUTCHINS DRIVE
PORTLAND, MAINE 04102
800.426.4262 | www.woodardcurran.com
WOODARD & CURRAN
COMMITMENT & INTEGRITY DRIVES RESULTS

LDD PROJECT NAME:
N/A
DRAWING NAME:
203546.46 CIOX.DWG
FIELD BOOK USED:
N/A

REFERENCES:

| | |
|--------------|----------|
| DESIGNED BY: | BCM/ALB |
| DRAWN BY: | BCM |
| CHECKED BY: | DAS |
| SCALE: | AS NOTED |
| DATE: | MAY 2014 |

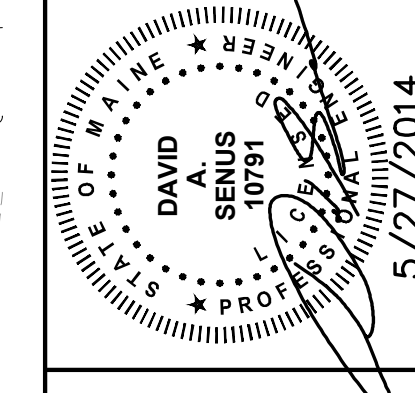

DEERING OAKS POND
POND BOTTOM REPLACEMENT

EXISTING CONDITIONS

CITY OF PORTLAND, MAINE
PUBLIC SERVICES DEPARTMENT
ENGINEERING SECTION



SHEET #
2 OF 9
PLAN NUMBER
C-100



BAR SCALE
1" = 30'
CHECK GRAPHIC SCALE BEFORE USING

NOT FOR CONSTRUCTION