


Z:\222804_Portland-Gen Eng Services\vip_46 Deering Oaks Drawings\Civil\203546.46 C10X.DWG, May 27, 2014, 11:54am

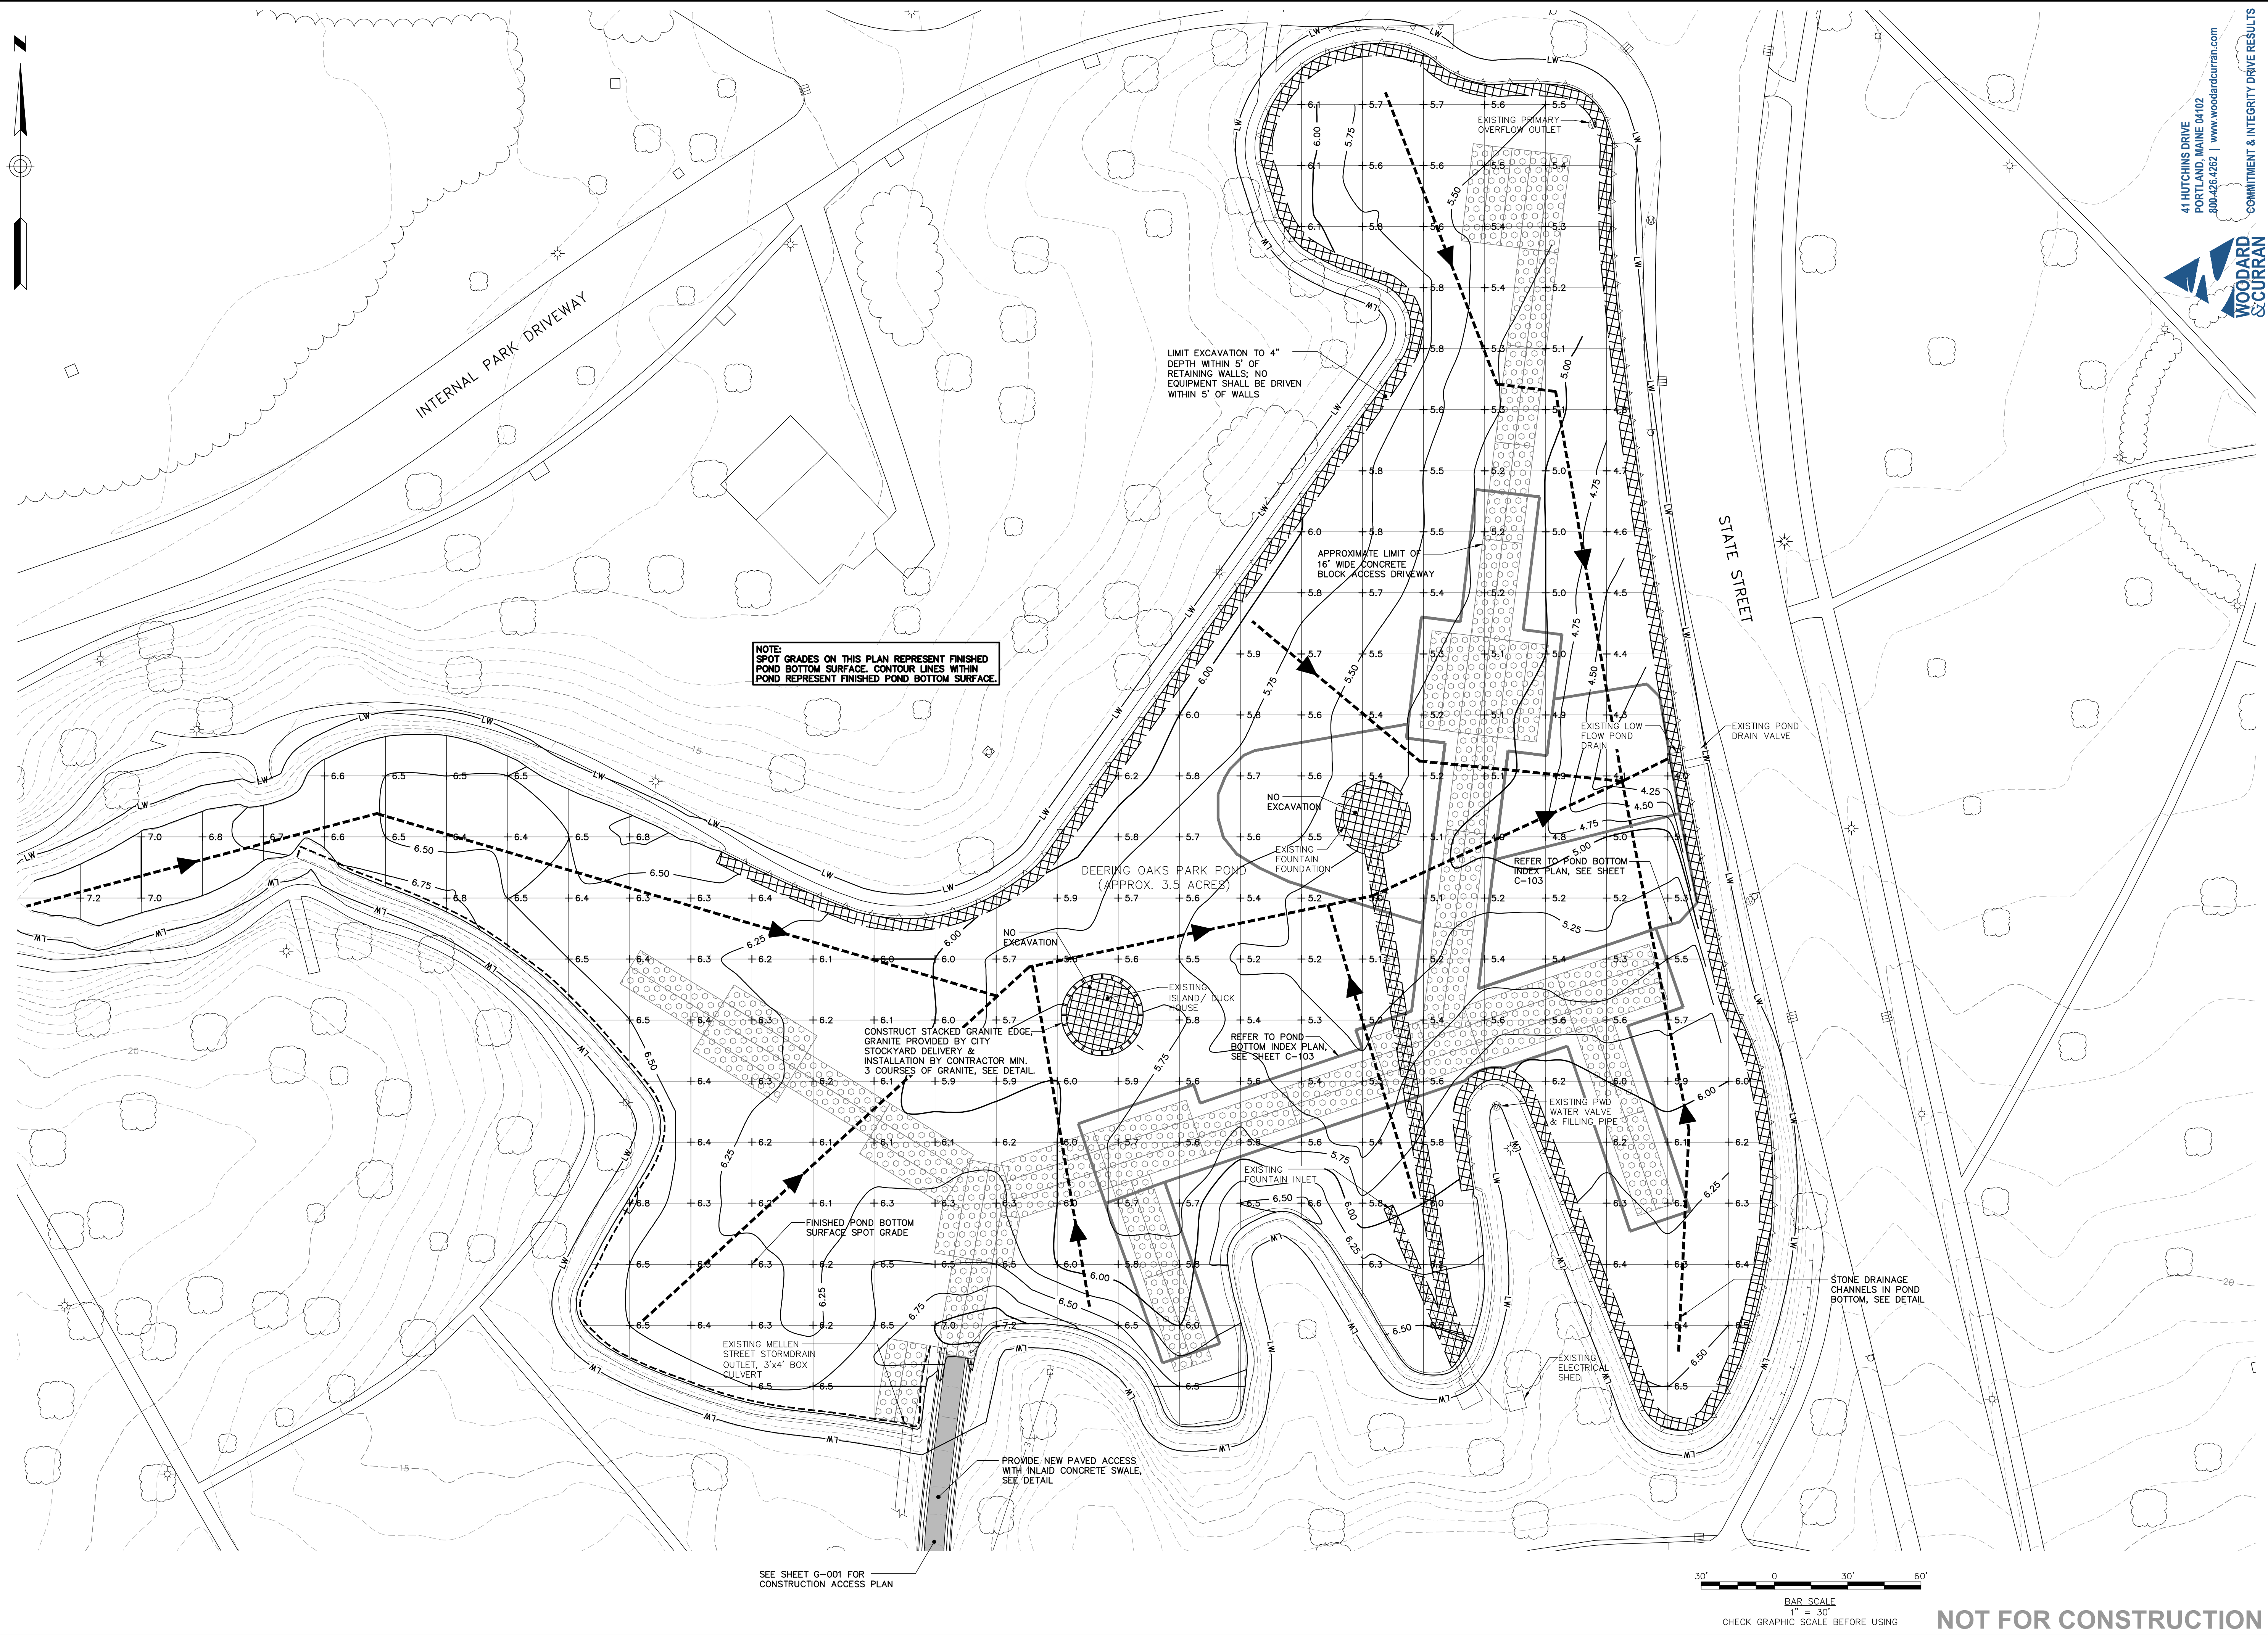

NOTE:
SPOT GRADES ON THIS PLAN REPRESENT FINISHED POND BOTTOM SURFACE. CONTOUR LINES WITHIN POND REPRESENT FINISHED POND BOTTOM SURFACE.

SEE SHEET C-001 FOR CONSTRUCTION ACCESS PLAN



BAR SCALE
1" = 30'
CHECK GRAPHIC SCALE BEFORE USING


41 HUTCHINS DRIVE
PORTLAND, MAINE 04102
800-426-6262 | www.woodardcurran.com



COMMITMENT & INTEGRITY DRIVE RESULTS

REFERENCES:

DESIGNED BY:	BCM/ALB
DRAWN BY:	BCM
CHECKED BY:	DAS
SCALE:	AS NOTED
DATE:	MAY 2014

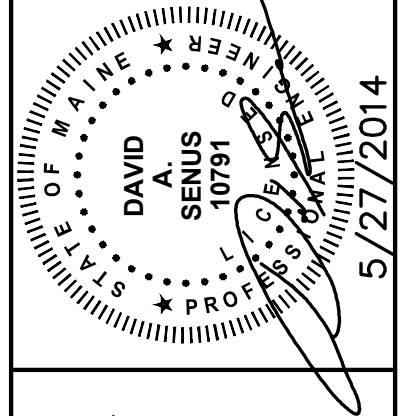

DEERING OAKS POND
POND BOTTOM REPLACEMENT
PROPOSED POND
BOTTOM PLAN

CITY OF PORTLAND, MAINE
PUBLIC SERVICES DEPARTMENT
ENGINEERING SECTION



SHEET #
4 OF 9
PLAN NUMBER
C-102

NOT FOR CONSTRUCTION