


**HATCH INDEX**

SECTION A	
SECTION B	
SECTION C	
SECTION D	
SECTION E	
SECTION F	
SECTION G	NO EXCAVATION

Z:\222804\_Portland-Gen Eng Services\_Vip\_46 Deering Oaks Drawings\Civil\203546.46 CIOX.DWG, May 27, 2014, 1:22pm

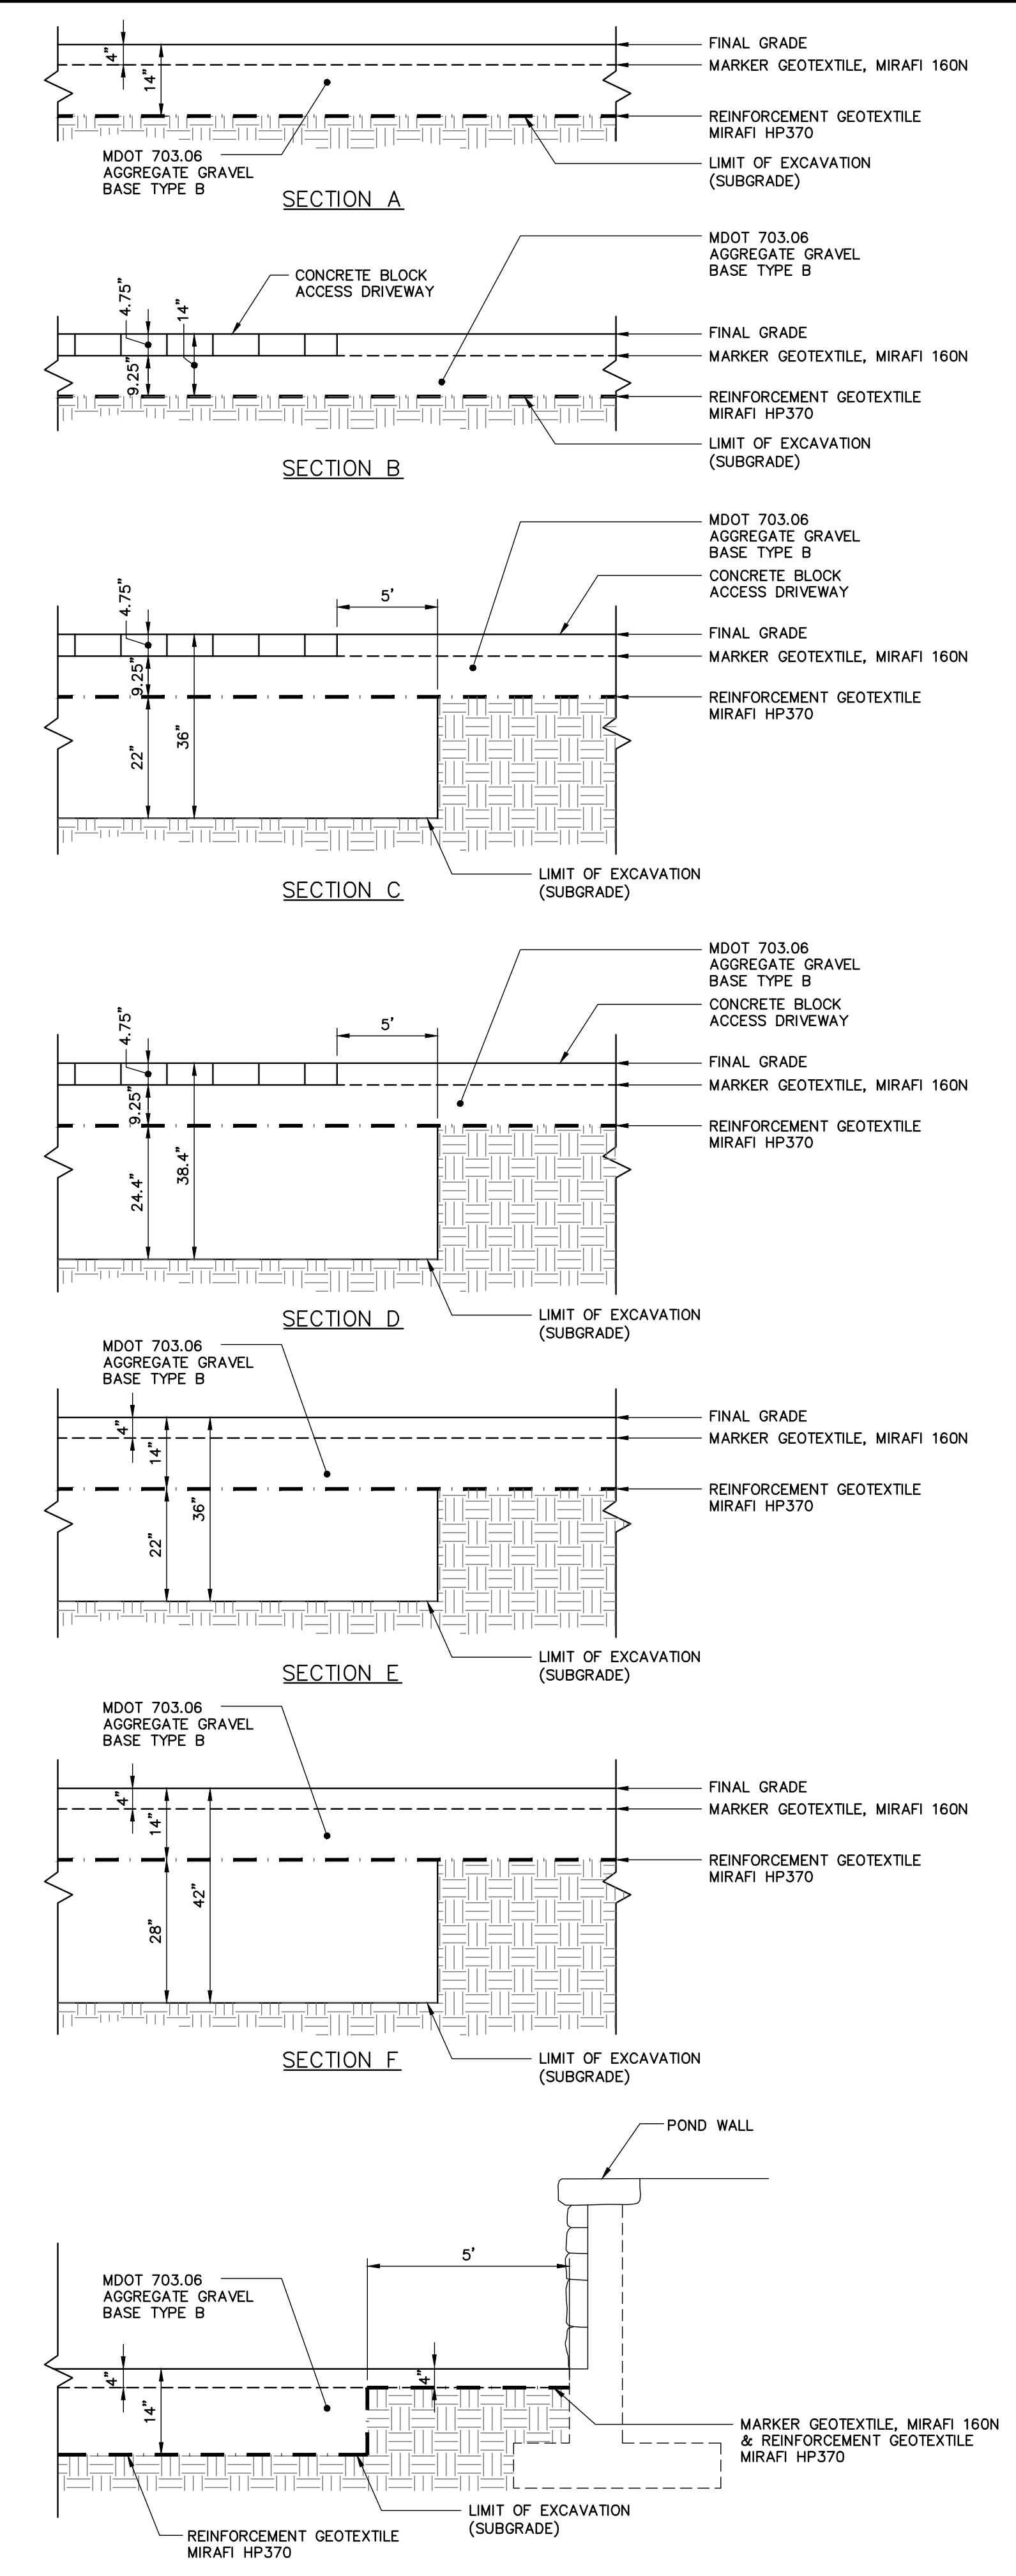

**POND BOTTOM EXCAVATION SECTIONS**  
N.T.S.


41 HUTCHINS DRIVE  
PORTLAND, MAINE 04102  
800.426.4262 | www.woodardcurran.com

**WOODARD & CURRAN**

LDD PROJECT NAME:  
N/A  
DRAWING NAME:  
203546.46 CIOX.DWG  
FIELD BOOK USED:  
N/A

REFERENCES:

DESIGNED BY:	BCM/LJS
DRAWN BY:	BCM
CHECKED BY:	DAS
SCALE:	AS NOTED
DATE:	MAY 2014

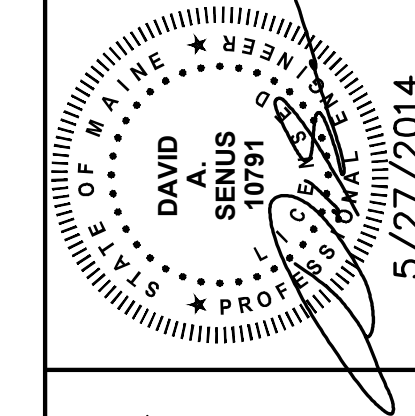

DEERING OAKS POND  
POND BOTTOM REPLACEMENT  
PROPOSED POND BOTTOM  
EXCAVATION INDEX &  
SECTIONS

CITY OF PORTLAND, MAINE  
PUBLIC SERVICES DEPARTMENT  
ENGINEERING SECTION



SHEET #  
6 OF 9  
PLAN NUMBER  
C-104

**NOT FOR CONSTRUCTION**