


NOTE:
 1. [Hatched Pattern] INDICATES EXG. CHIMNEY

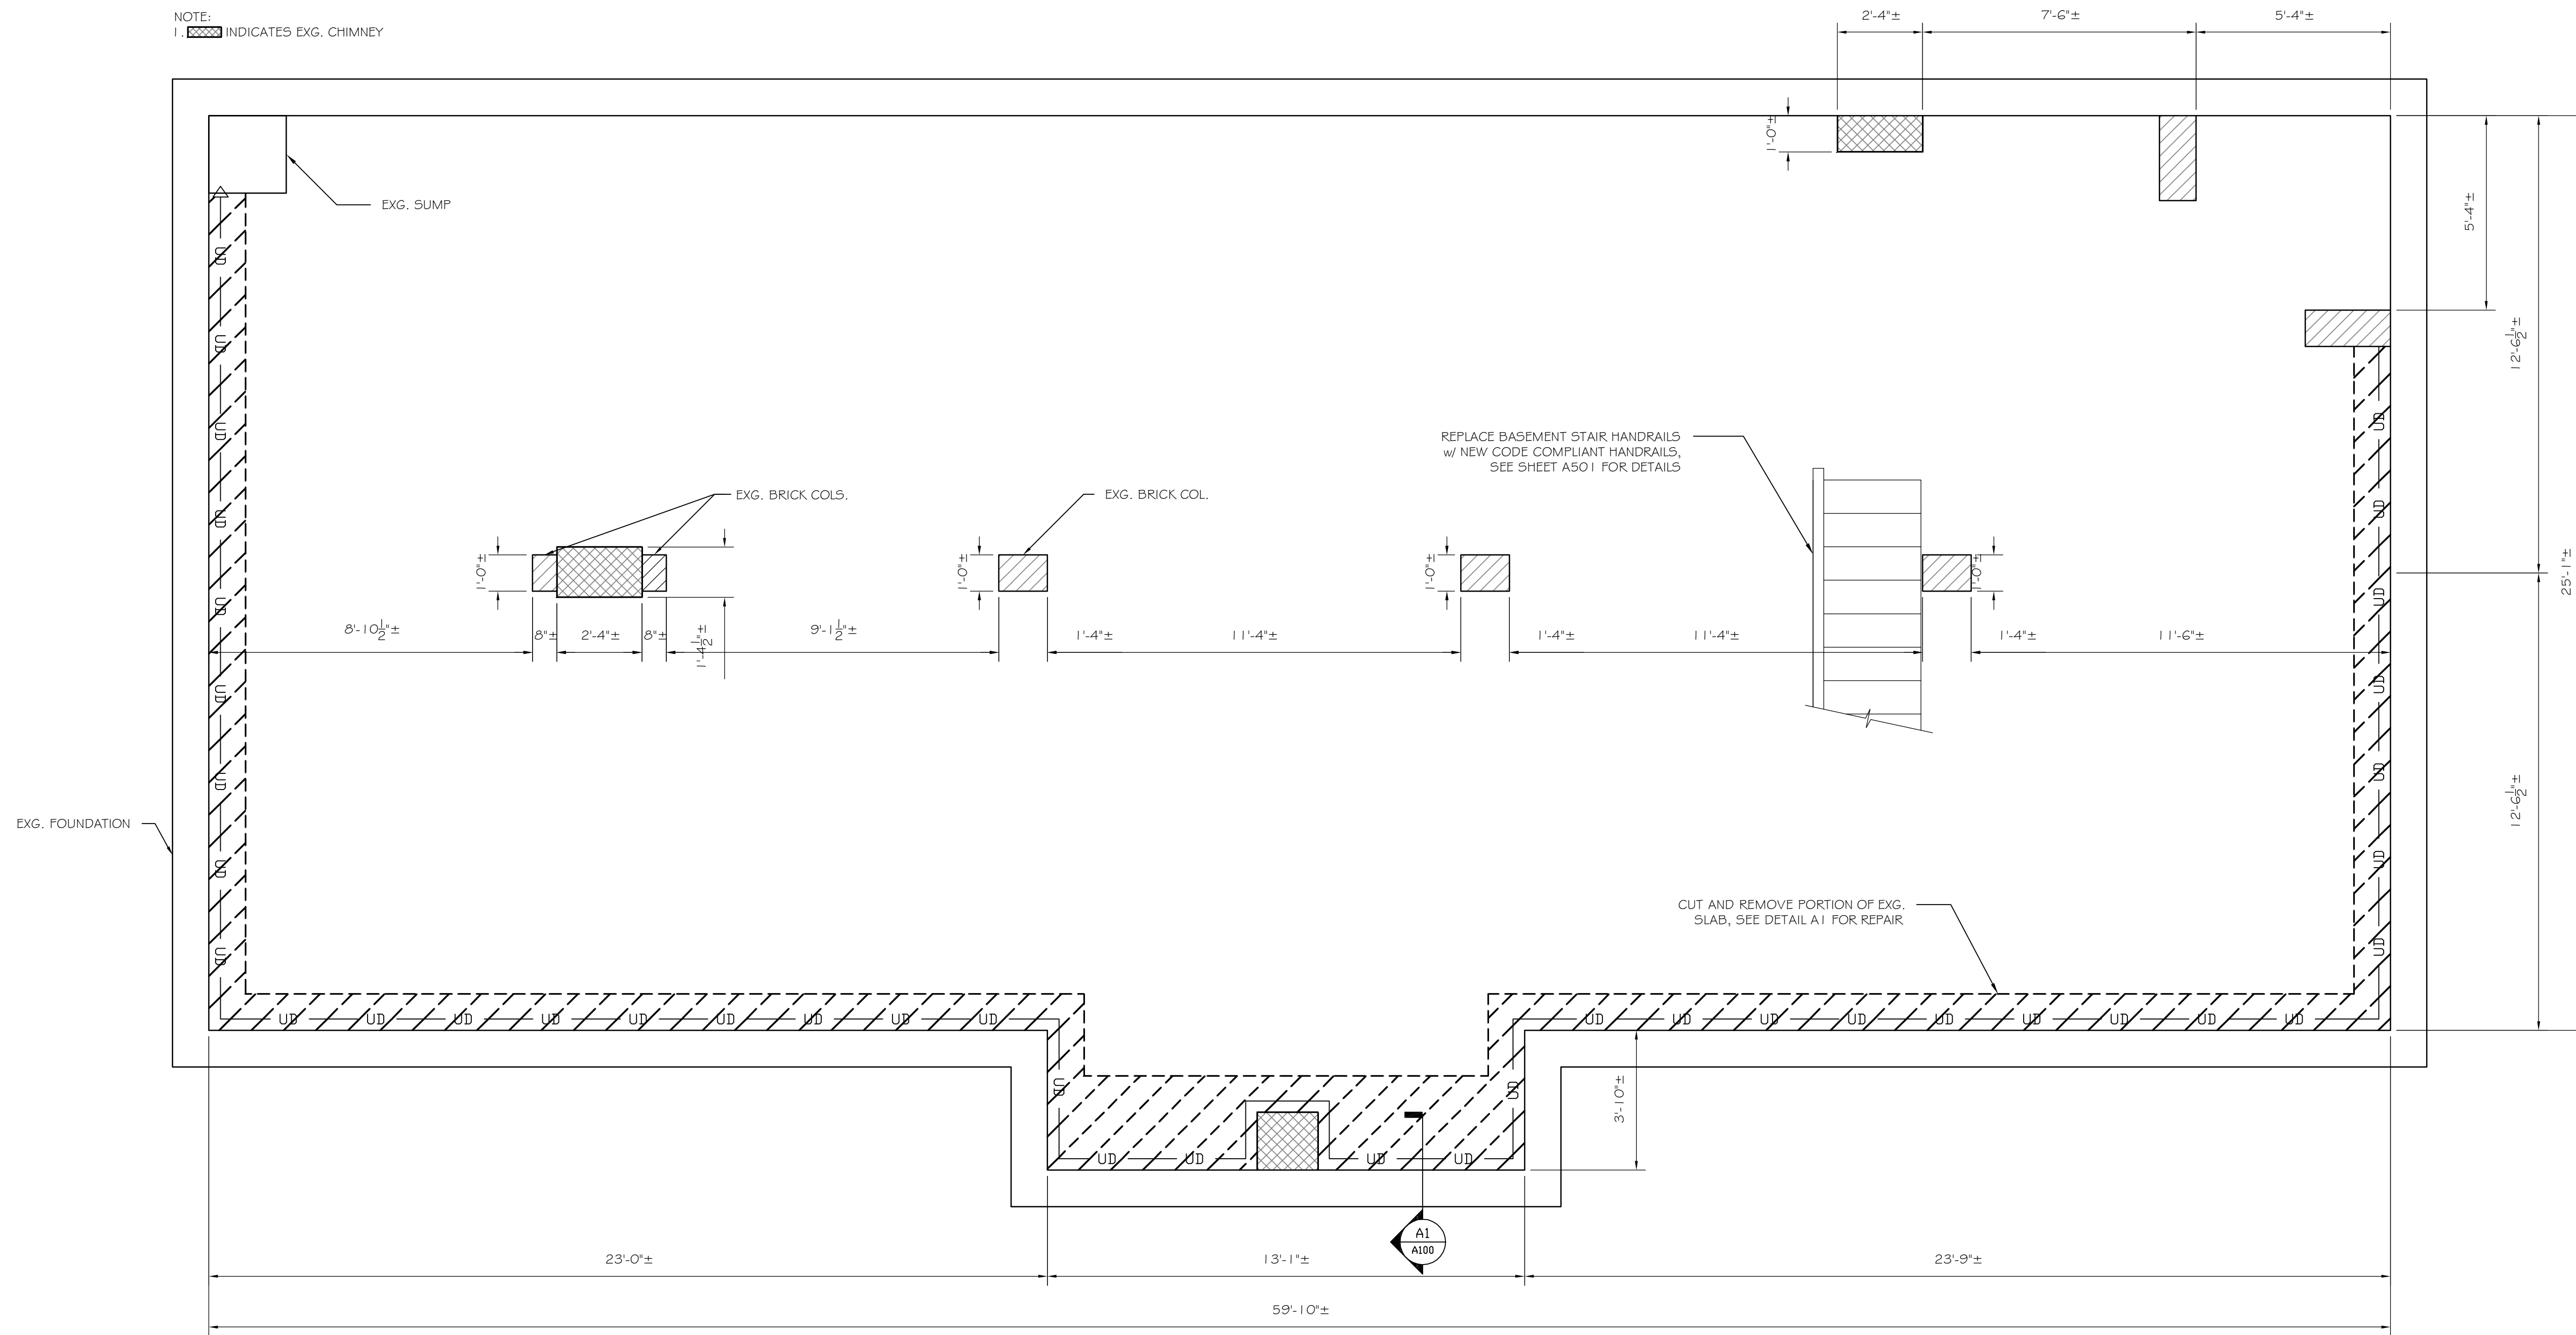

B1 EXG. BASEMENT PLAN
 SCALE: 3/8" = 1'-0"


A4

A3

A2

A1

FND WALL/SLAB FIX SECTION
 SCALE: 1" = 1'-0"

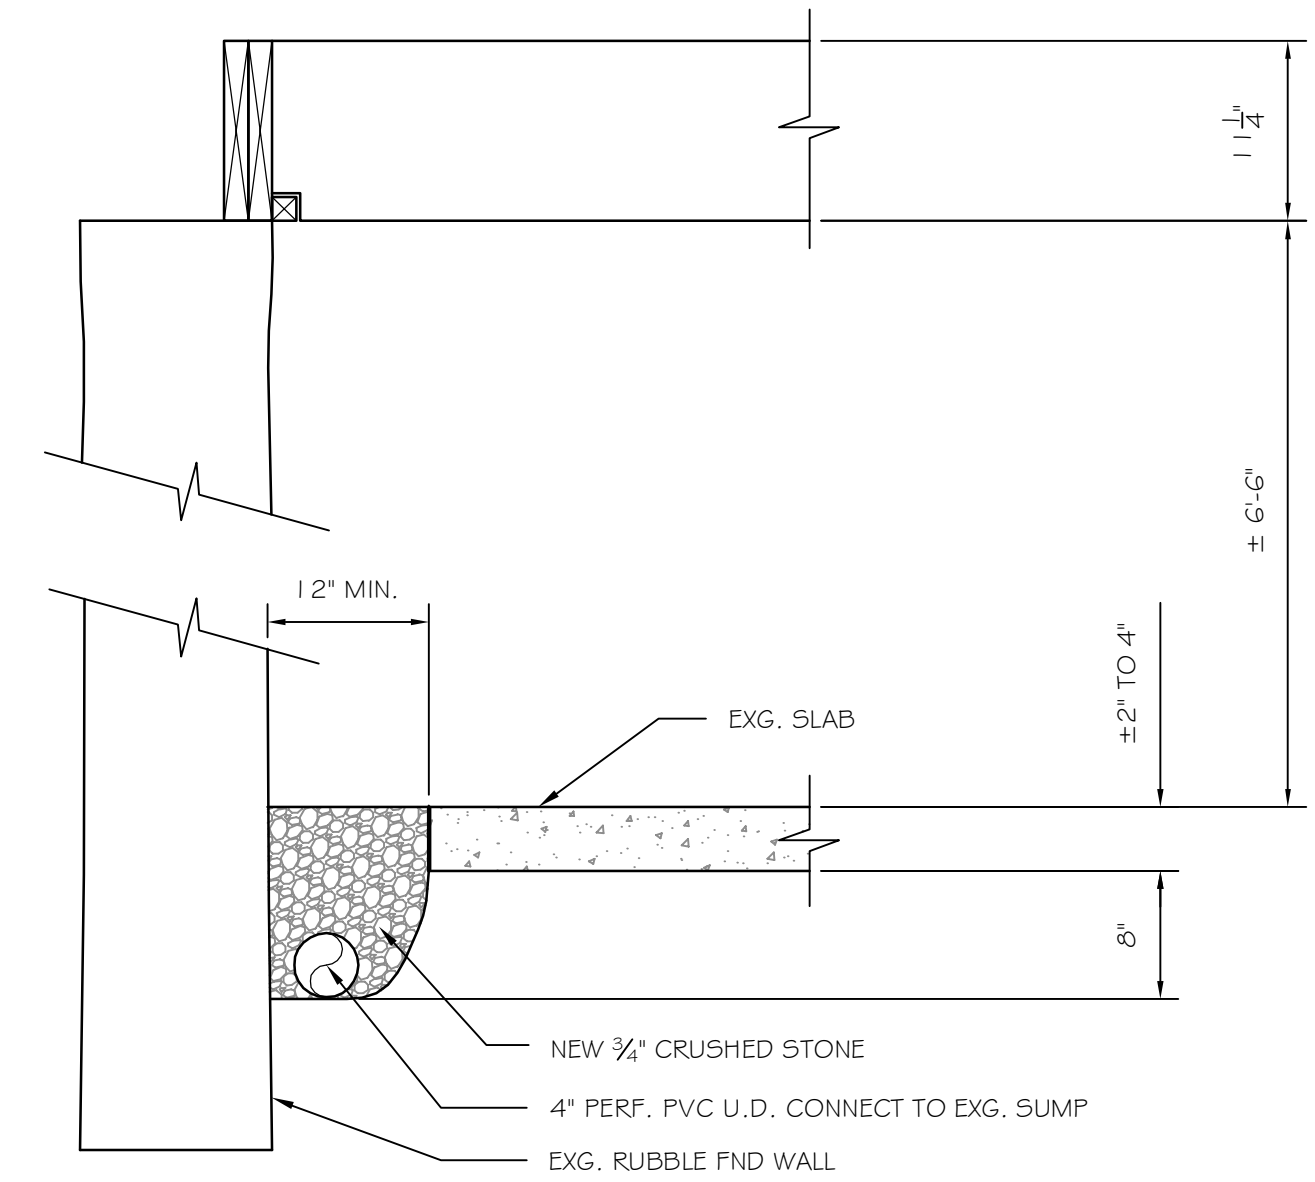

ASSOCIATED DESIGN PARTNERS INC.

Office: (207) 878-1751
 Fax: (207) 878-1788
 E-Mail: adp@adpengineering.com

80 Leighton Road
 Falmouth, Maine 04105

THIS DRAWING, DESIGN AND ELECTRONIC FILE ARE THE PROPERTY OF ASSOCIATED DESIGN PARTNERS, INC. THE REPRODUCTION, COPYING OR ANY OTHER USE OF THIS DOCUMENT WITHOUT WRITTEN CONSENT IS PROHIBITED.

PROJECT: **22 PARK ST. PORTLAND, MAINE**
 FOR: **EXG. BASEMENT PLAN w/ DEMO, AND REPAIR SECTION ISSUED FOR PERMITTING**

SHEET TITLE:

No.	BY	DESCRIPTION	DATE
1	JAT	REVISED FROM WALK THRU ON 2-6-09	2-9-09
2	JAT	ISSUED FOR PERMITTING	3-23-09

DATE : 2-6-09
 SCALE : AS NOTED
 DESIGN BY: JAT
 DRAWN BY: RSC
 FILE #: 08275-A100.DWG
 PROJECT NUMBER:
08275
 SHEET NO:
A100