



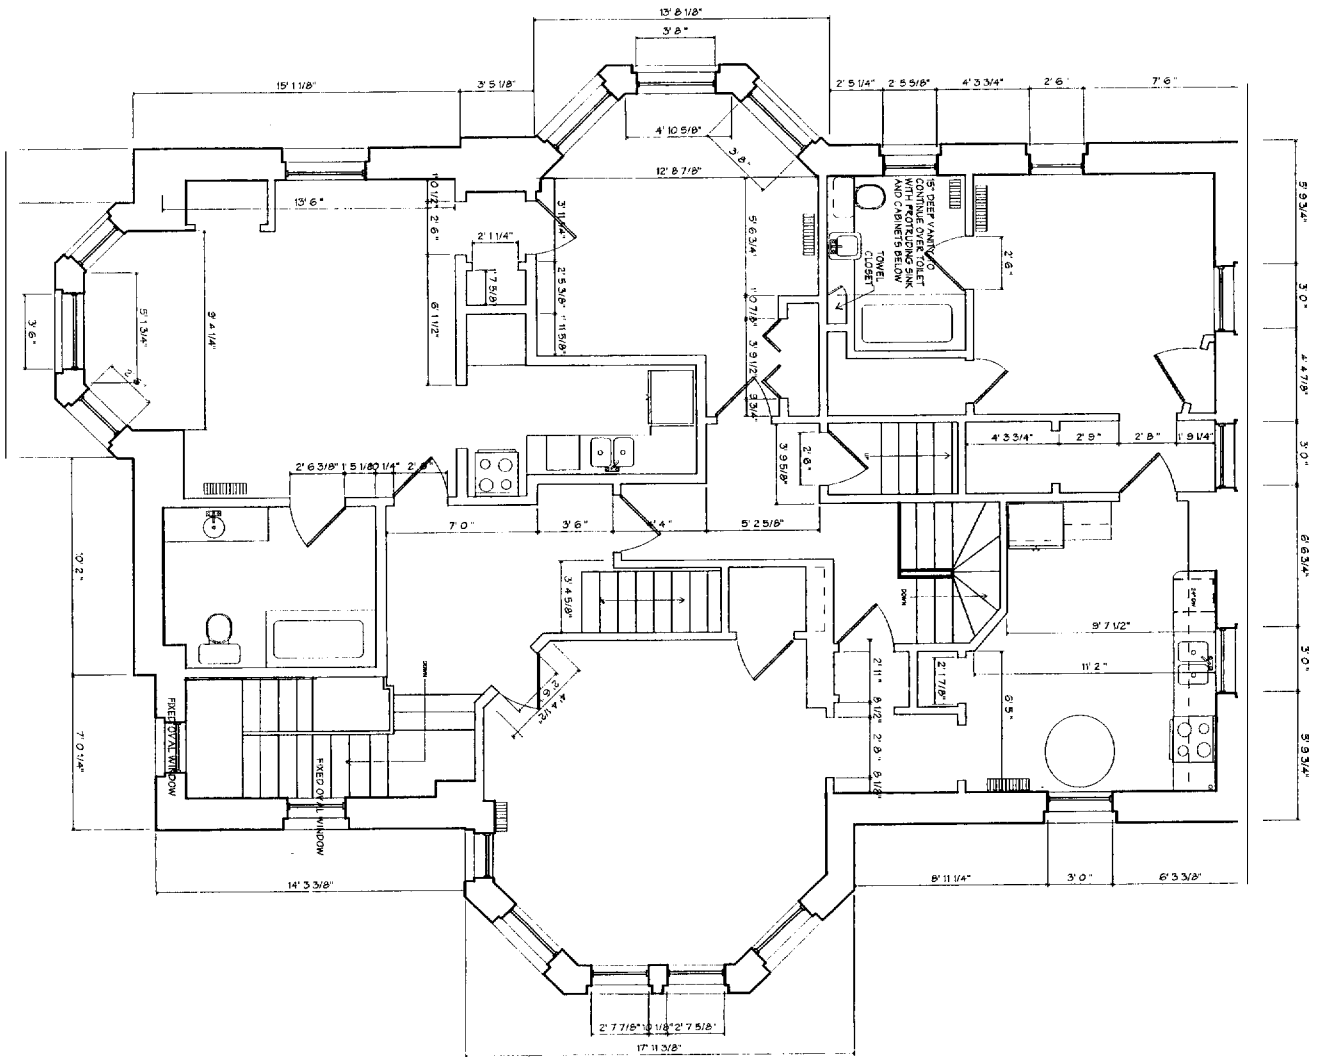

1/2" = 1'  
2ND FLOOR PLAN

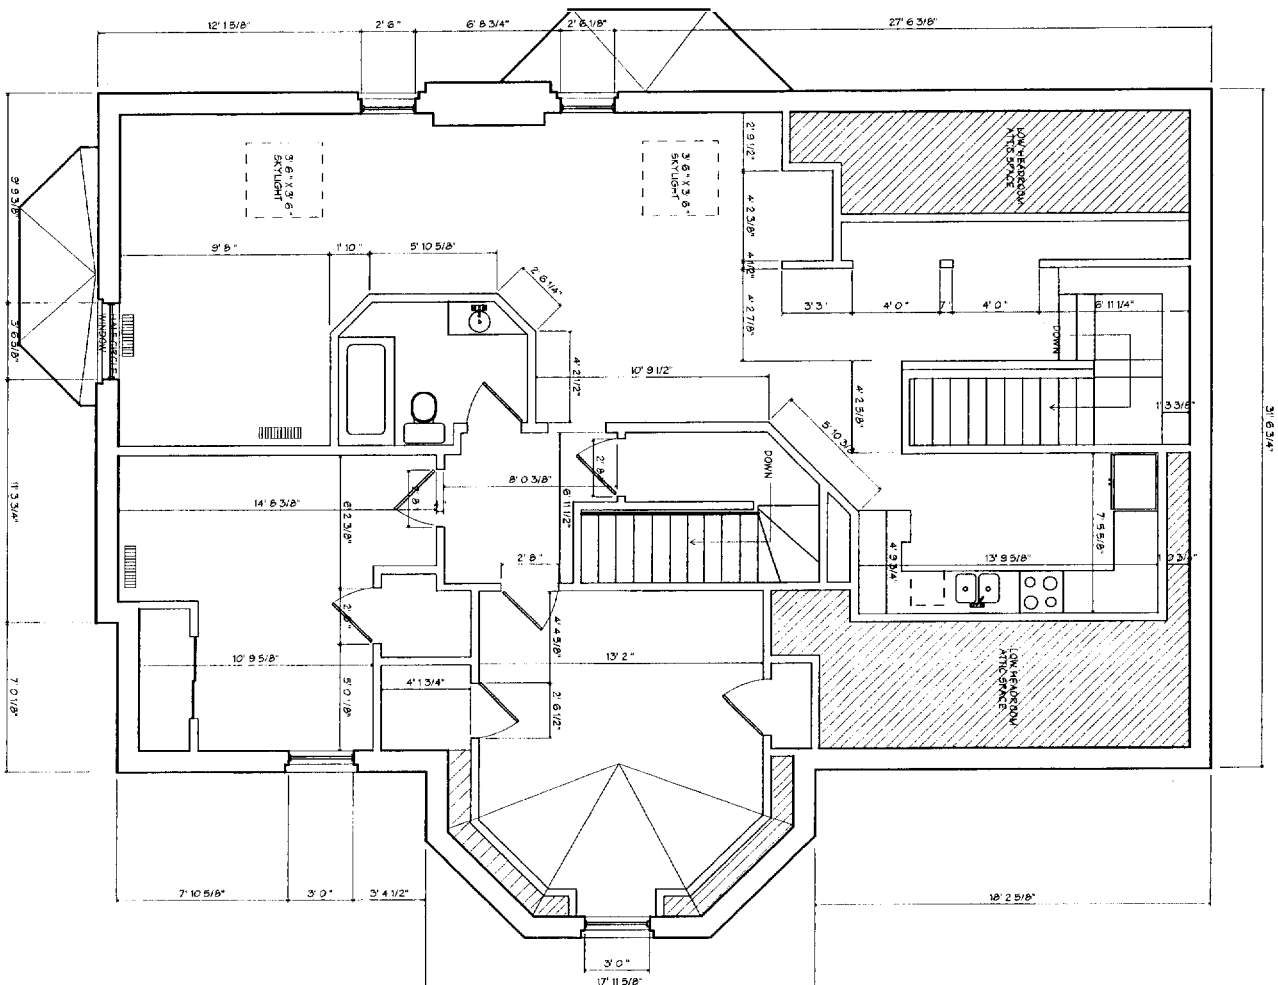

1/2" = 1'  
3RD FLOOR PLAN



LINDA MANSFIELD  
279 STATE STREET

WHIPPLE  
CALLENDER  
ARCHITECTS

581 CONGRESS  
BOSTON  
PORTLAND  
ME 04101  
776-2222

DATE 11/23/04

PROJECT NUMBER

SCALE 1/4" = 1'-0"

DRAWN JWB

CHECKED JAD

REVISED

1/11/04

CONTENTS

SECOND FLOOR &  
THIRD FLOOR PLAN

SHEET 2 of 2

A2