



BASEMENT & APARTMENT #10

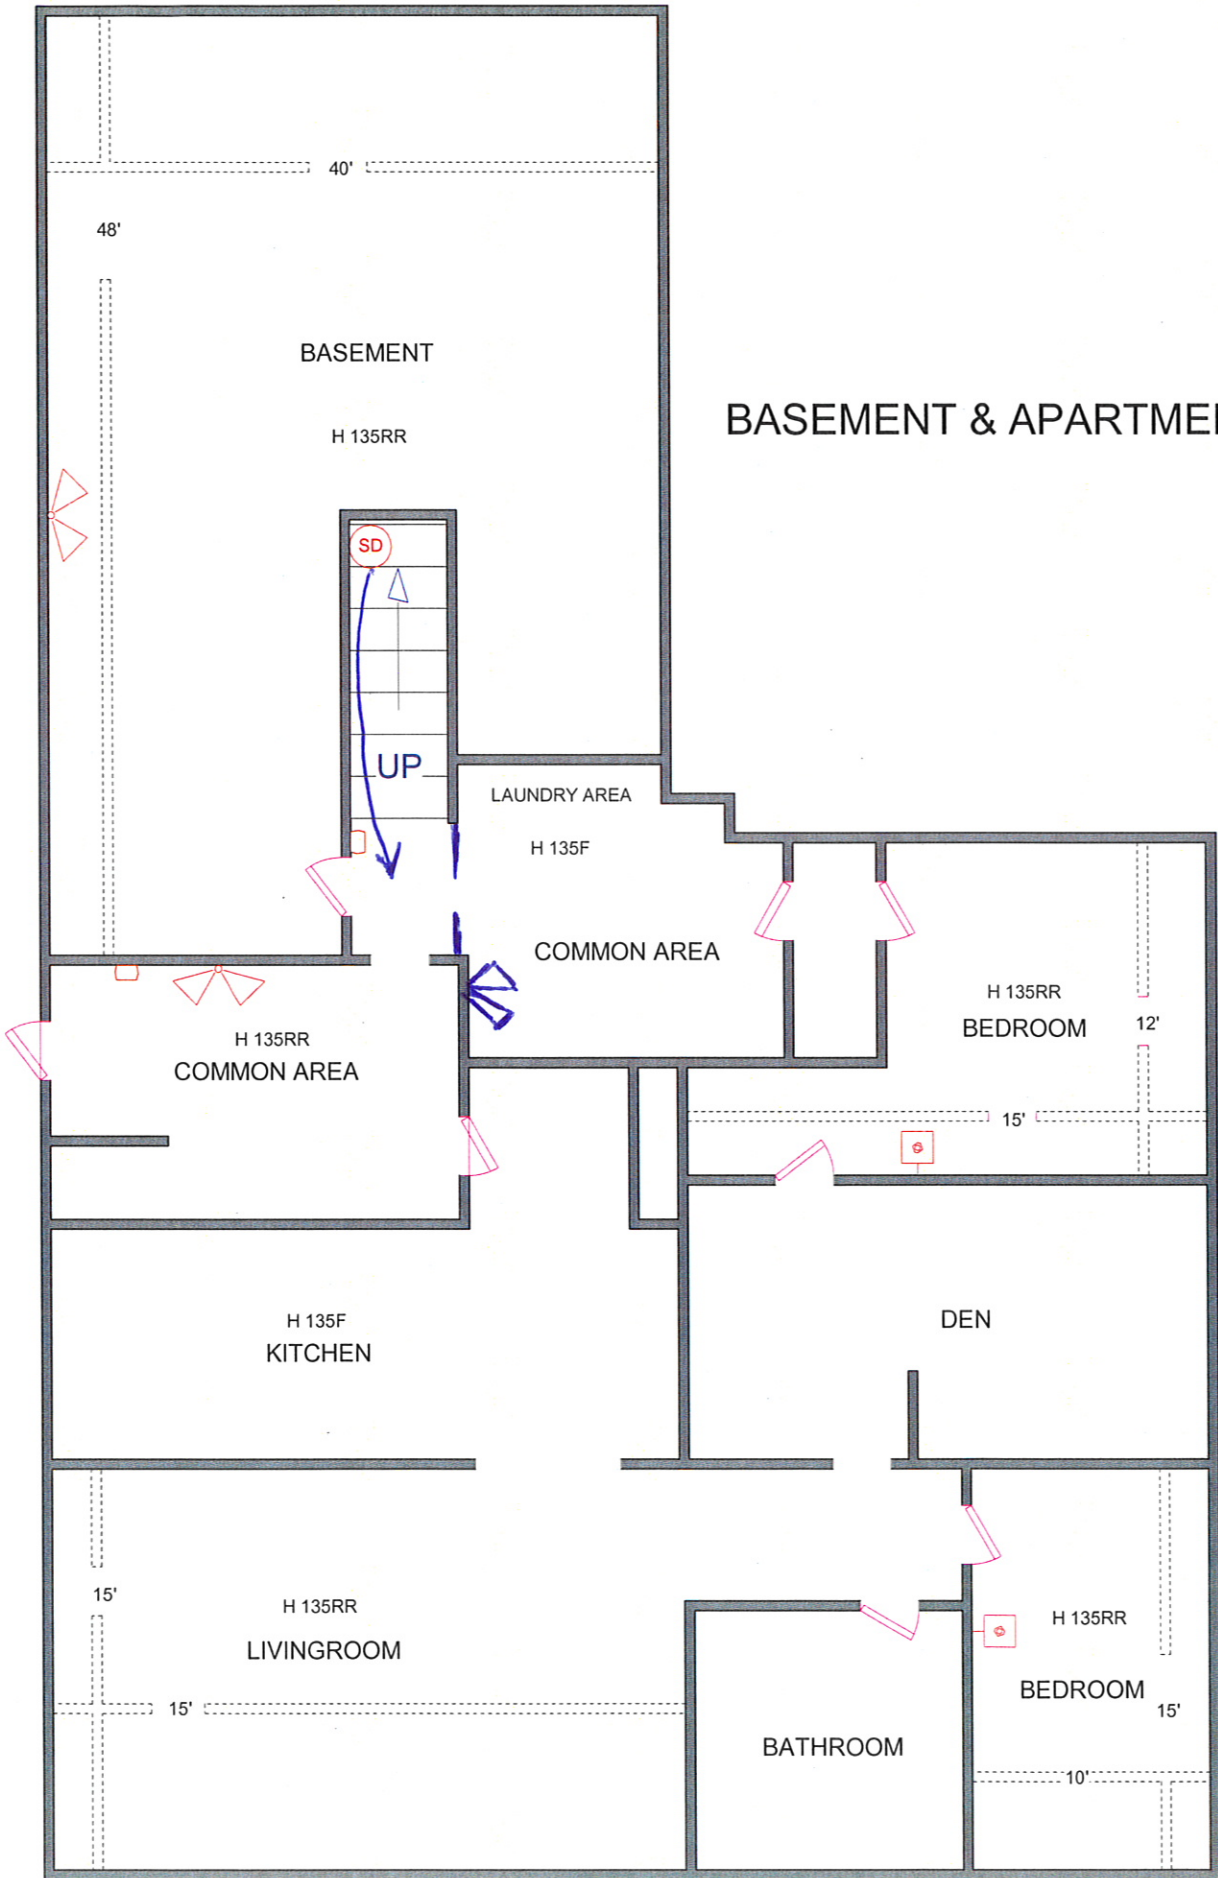


GRANT ST.

1ST FLOOR COMMON AREAS & APARTMENTS 1, 2, 11 & 9

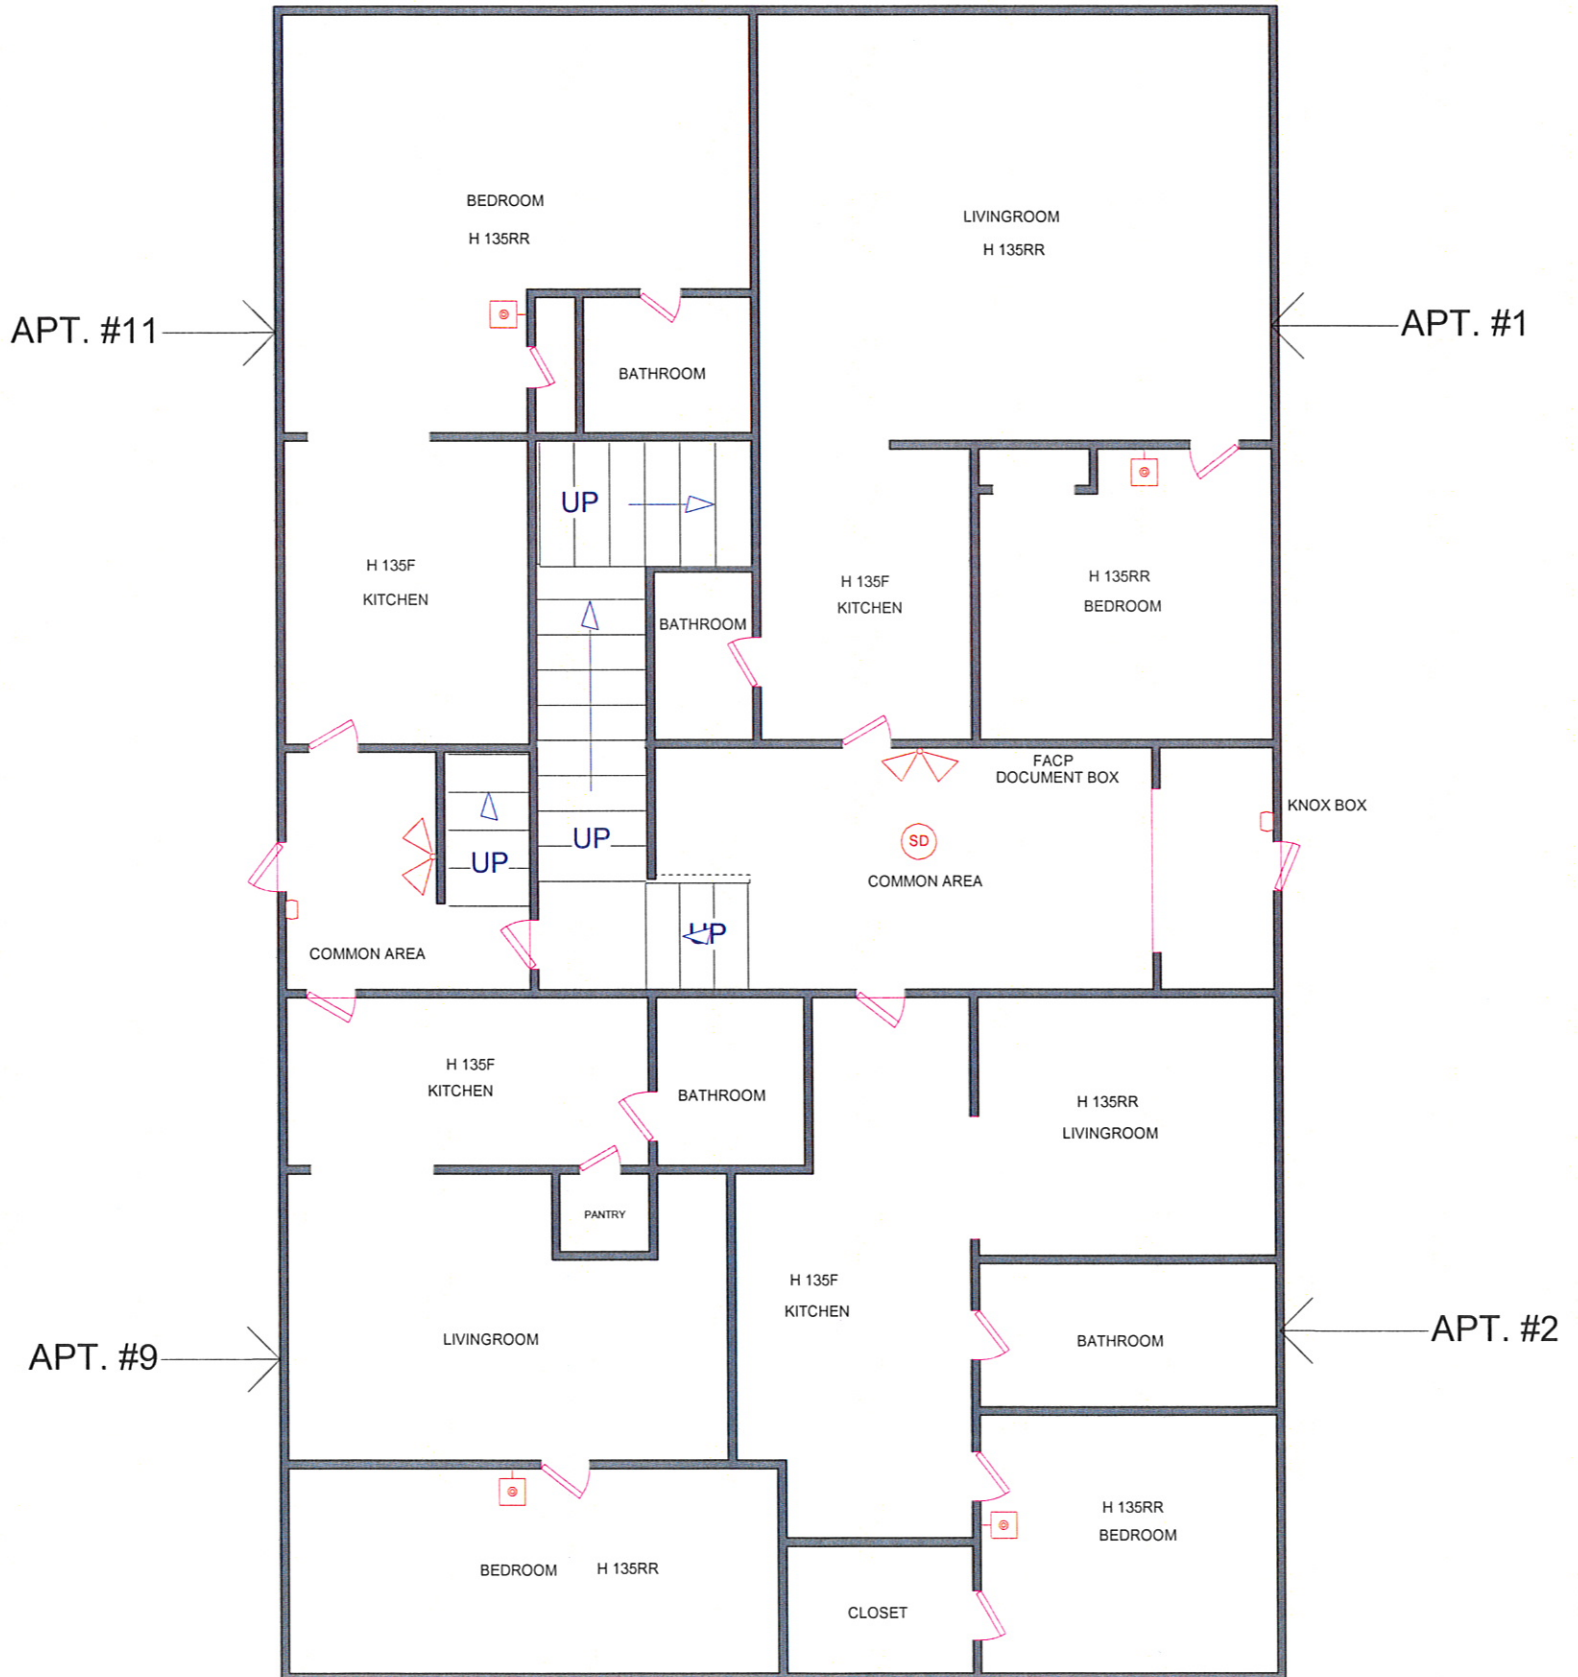

GRANT ST.  
APARTMENT 5

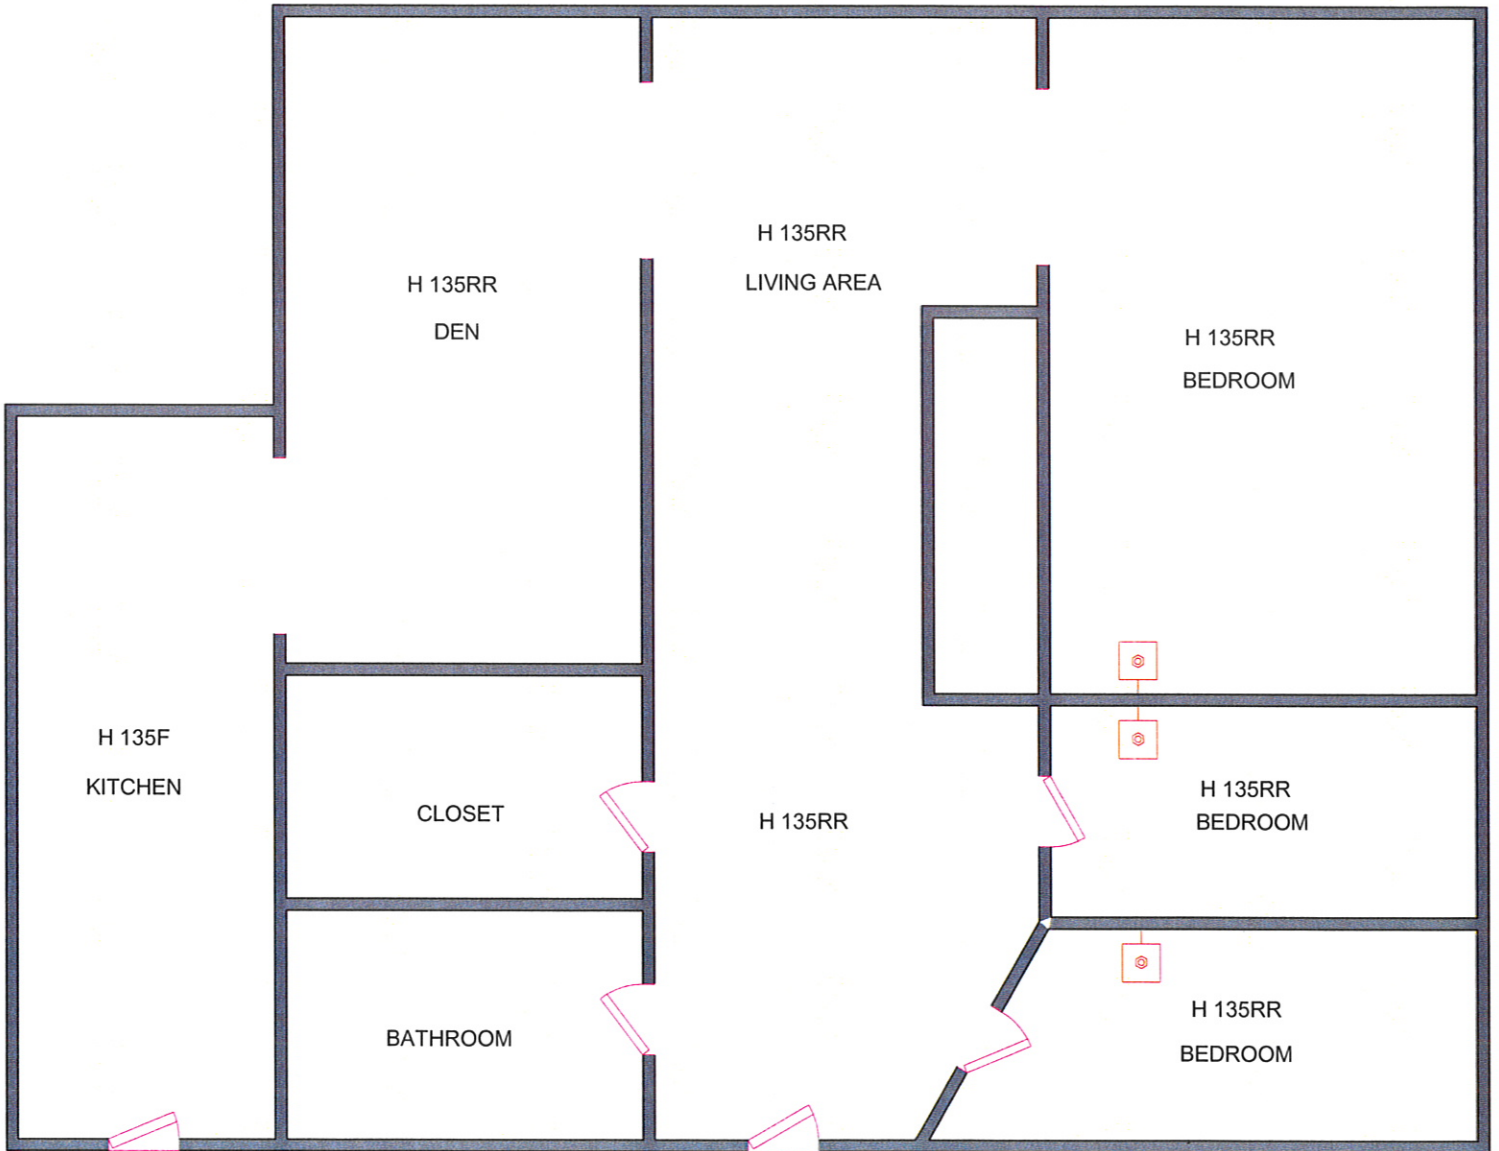

COMMON AREA  
STAIRWELL

COMMON AREA  
STAIRWELL

GRANT ST.

2ND FLOOR COMMON AREAS &  
APTS. 3 & 4

NOTE: APARTMENTS 6 & 8 ARE  
IDENTICAL TO APARTMENT 4.

NOTE: APARTMENT 7 IS  
IDENTICAL TO APARTMENT 3

APT. 3 →

THIS STAIRWELL IS SPEC'D FOR  
A SMOKE DETECTOR ON  
LEVELS 2, 3, & 4.

THIS STAIRWELL IS OPEN FROM  
THE 1ST FLOOR TO THE 4TH  
FLOOR. ONE SMOKE DETECTOR  
ON THE 4TH FLOOR LEVEL IS  
SPEC'D FOR THIS JOB.

APT. 4 →

