



seacoast security

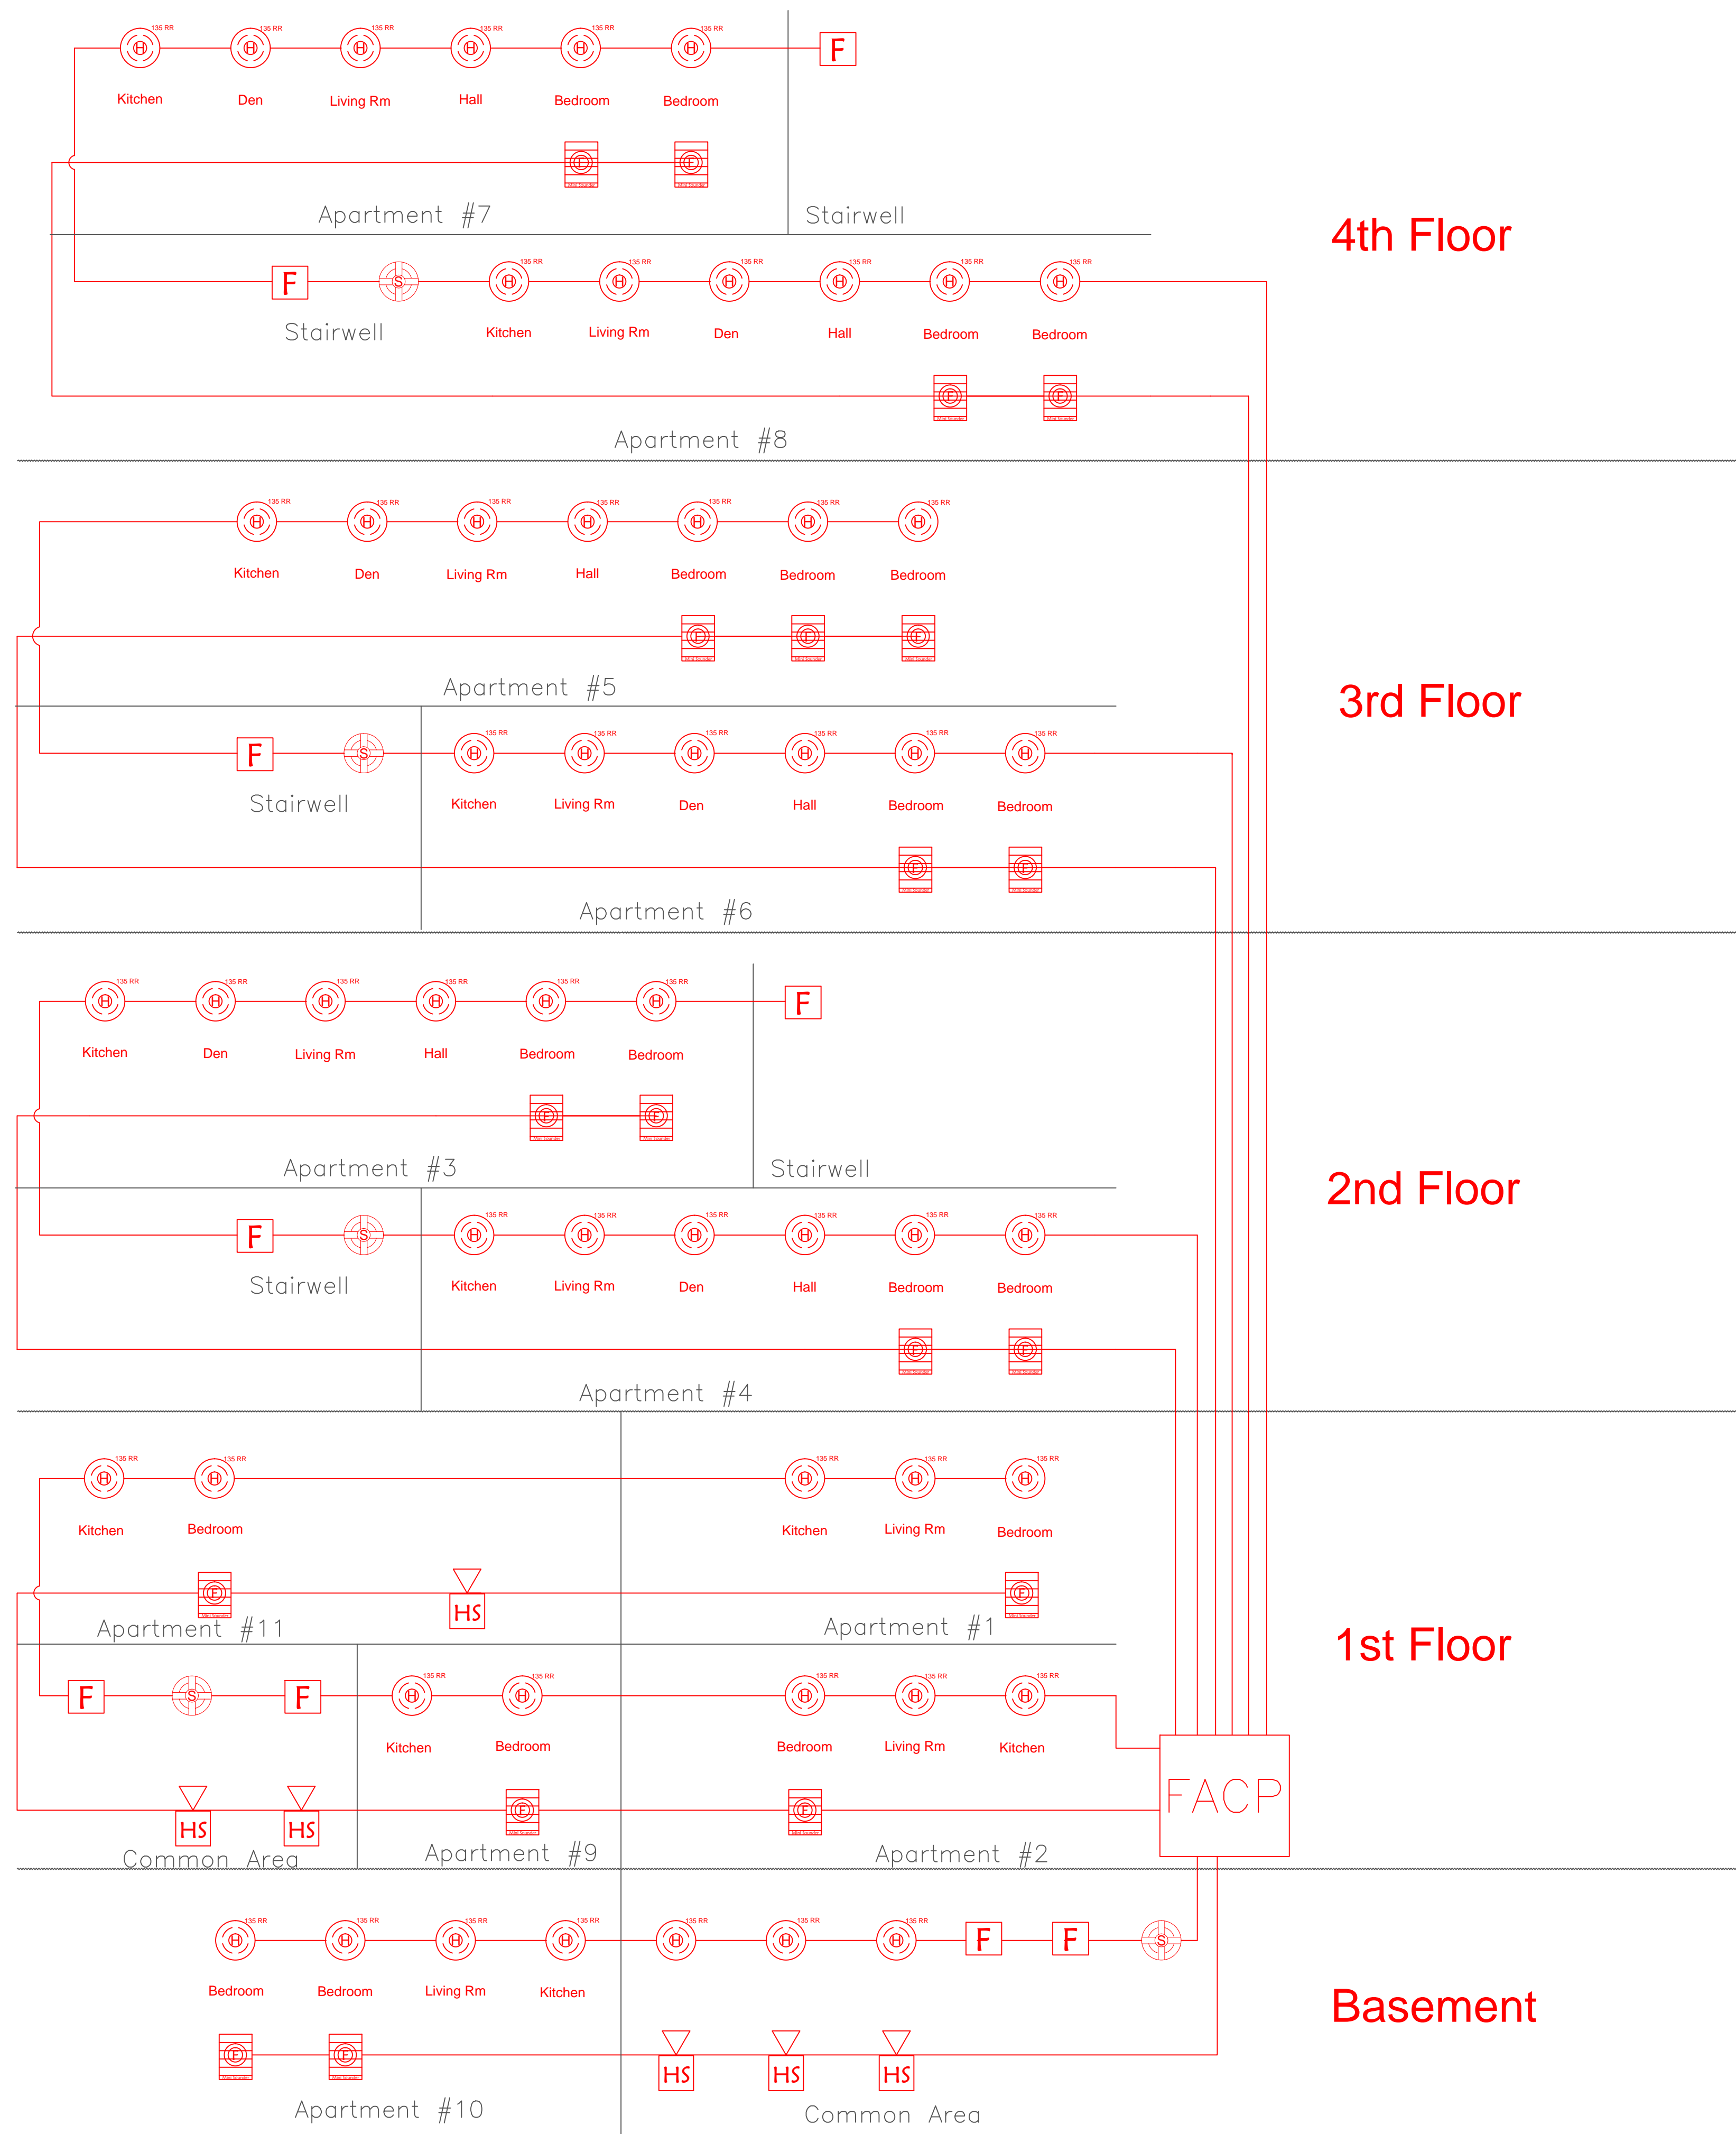

General Notes

# 11-13 Grant St. Portland Maine

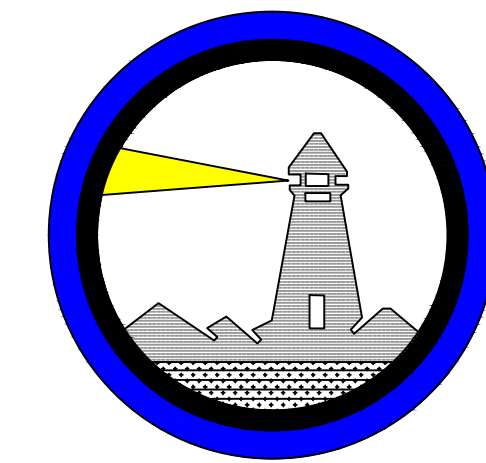

Seacoast Security  
Design Team

No.	Revision/Issue	Date

Firm Name and Address  
**Seacoast Security**  
 4 Summer St  
 Freeport Me. 04032  
 1-800-432-1795

Project Name and Address  
 11-13 Grant Street  
 Portland Maine

Project Riser	Sheet <b>1</b>
Date 12-24-2012	
Scale N/A	