


LEGEND

- FX FIRE EXTINGUISHER
- EL EMERGENCY LIGHT
- FA FIRE ALARM
- FE FIRE EXIT
- FP FIRE PULL

C1

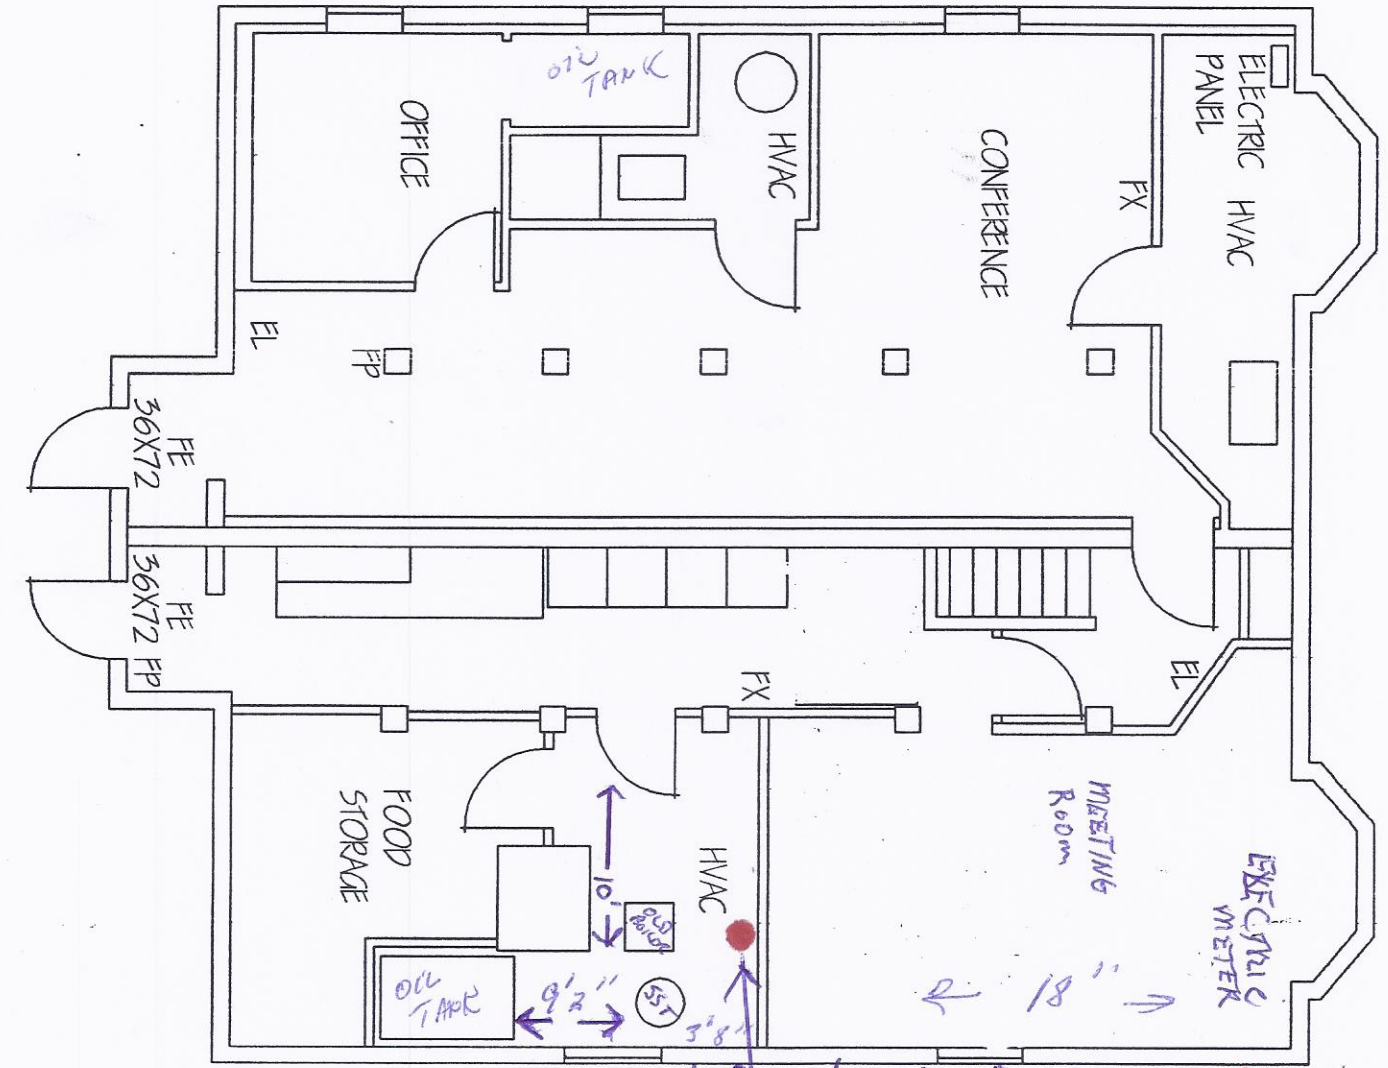

3'10" METER FROM FLOOR

11'6"

3'0" X 3'8" WINDOW

11'5"

NEW BOILER HUNG ON GXY WALL. 3'8" TO CEILING. 1' REQ. VESD TERMINATION

9'3" CHIMNEYS

Drawn By:
 ALL R. RICHARDSON III
 P.O. BOX 553
 IMBERCK ME 04048
 207-793-6653
 rrichardson@qwill.net

PLUMBING AND ELECTRICAL