



B1 GARAGE ROOF / DINING ROOM REPAIR PLAN
SCALE: 3/8" = 1'-0"

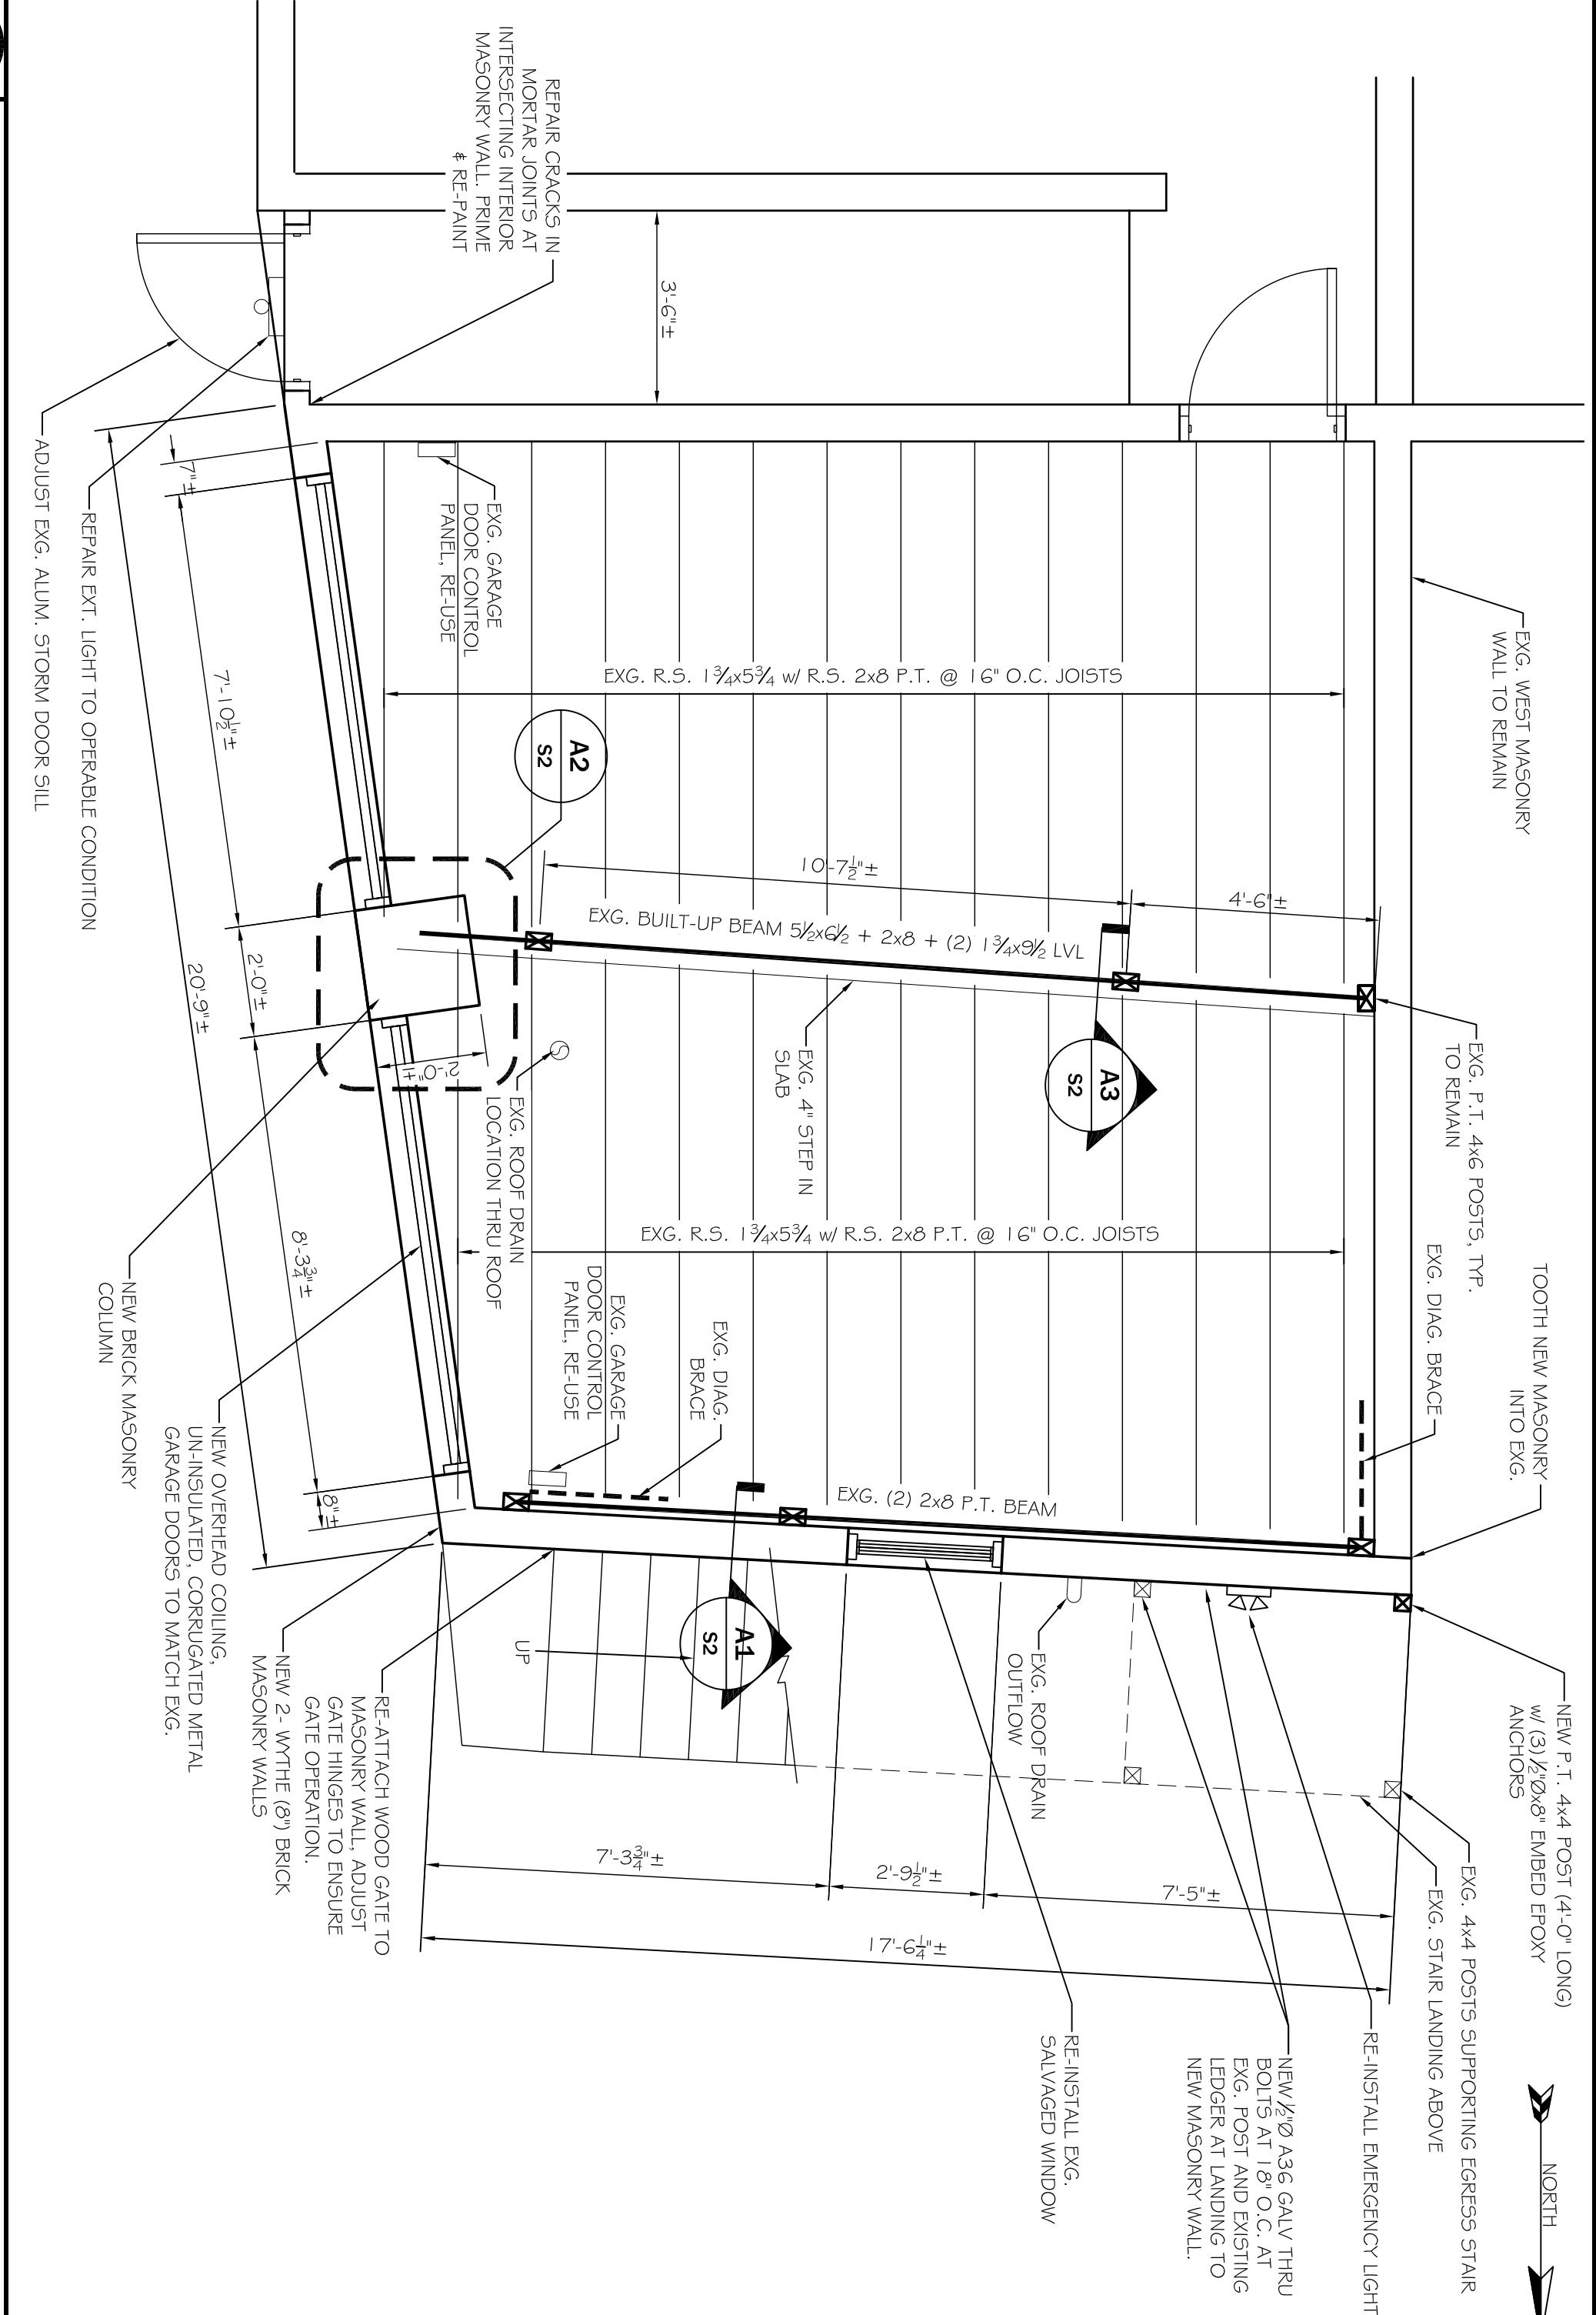

A1 FIRST FLOOR GARAGE REPAIR PLAN
SCALE: 1/2" = 1'-0"

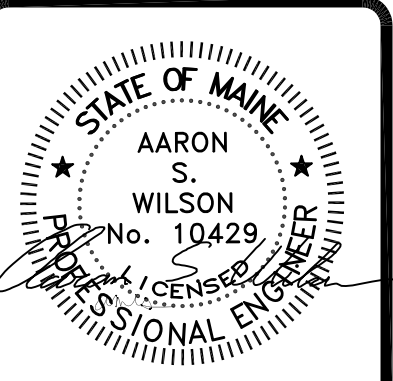

ASSOCIATED DESIGN PARTNERS INC.
 80 Leighton Road, Falmouth, Maine 04105
 Office: (207) 878-1751
 Fax: (207) 878-1788
 E-Mail: adp@adengineering.com

THIS DRAWING, DESIGN AND ELECTRONIC FILE ARE THE PROPERTY OF ASSOCIATED DESIGN PARTNERS, INC. NO REUSE, REPRODUCTION OR OTHER USE OF THIS DOCUMENT WITHOUT WRITTEN CONSENT IS PROHIBITED.

PROJECT: **1 GRANT ST. PORTLAND, MAINE**
 FOR:
 SHEET TITLE: **GARAGE/ ADDITION FRAMING AND REPAIR PLANS ISSUED FOR PERMITTING**

No.	BY	DESCRIPTION	DATE
1	ASW	ISSUED FOR PERMITTING	1-22-14

DATE: 1-22-14
 SCALE: AS NOTED
 DESIGN BY: ASW
 DRAWN BY: RSC
 FILE #14001-A101.DWG
 PROJECT NUMBER: **14001**
 SHEET NO.: **S1**