


RESERVE ELEVATION

- = RISE OR DROP IN ELEVATION
- = PIPE HANGER
- = PENDENT SPRINKLER ON 9" DROP NIPPLE
- /○ = UPRIGHT/PENDENT ON A BRANCH LINE
- ▽ = SIDEWALL SPRINKLER ON BRANCH LINE
- ▽ = DRY SIDEWALL SPRINKLER ON BRANCH LINE

27 RELIABLE F/RES/1/2 K=3.9
150 SIDEWALL WHITE

30 RELIABLE F/RES/1/2 K=3.9
150 SIDEWALL WHITE

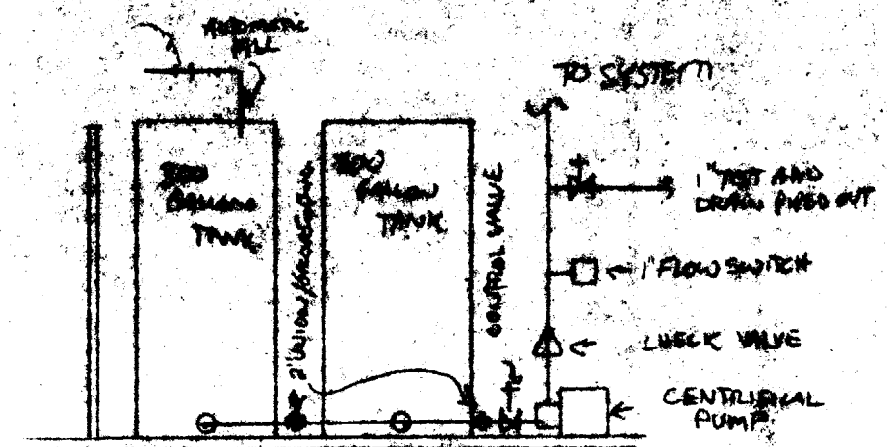

RISER DETAIL N.T.S.

ATLANTIC AUTOMATIC SPRINKLER CO., INC.
 945 WASHINGTON STREET
 AUBURN, MAINE 04210
 TEL: 207-783-7075
 FAX: 207-783-7130

PARKSIDE PARROT LN
 273 STATE STREET
 PORTLAND, MAINE

SCALE: 1/4" = 1'-0"
 DATE: 3-7-00
 APPROVED BY: STATE FIRE M.
 JULIE DIPIETRIANTON
 273 STATE STREET
 PORTLAND, MAINE