


ELEVATION VIEW

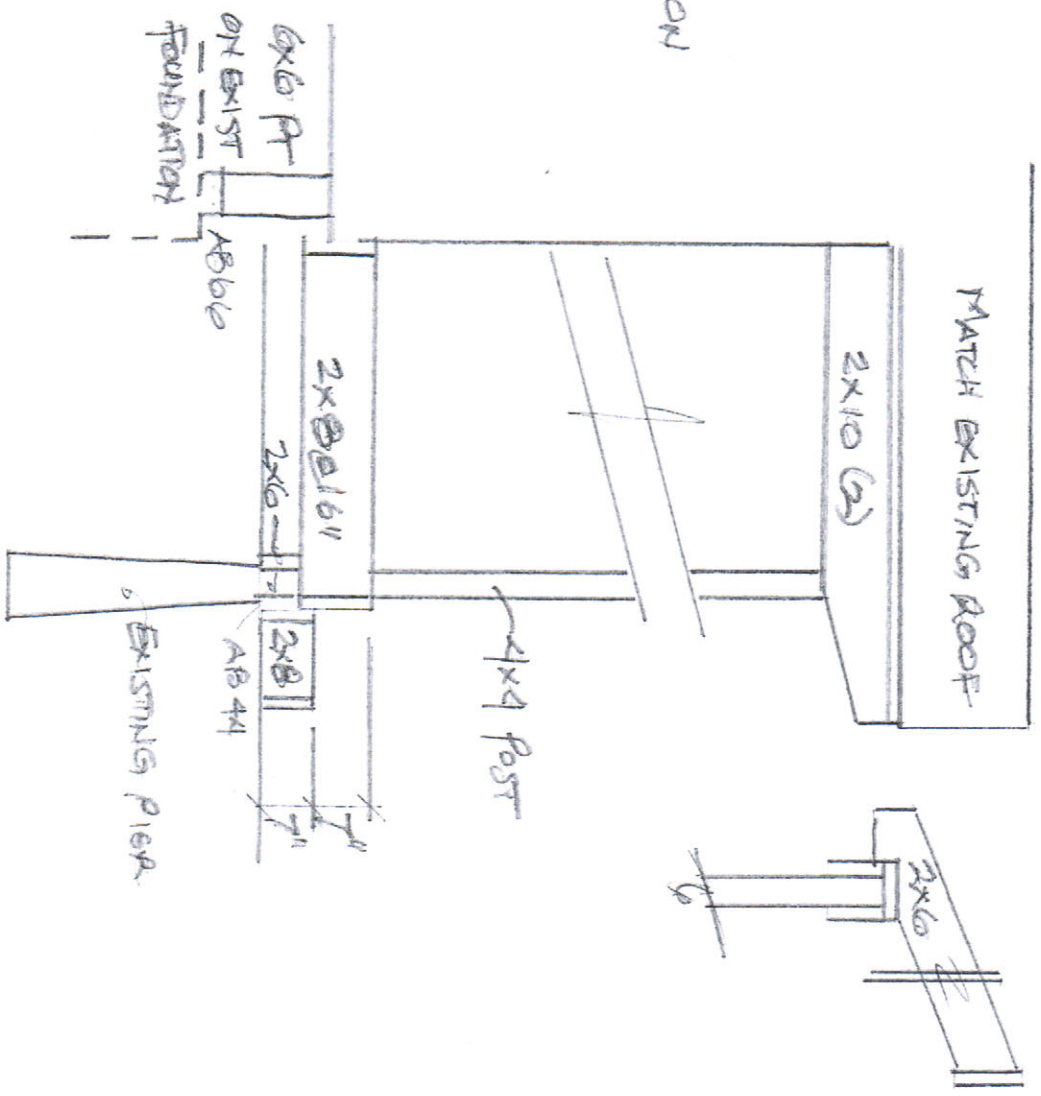

SECTION VIEW

232 HIGH ST.  
RHP ON HIGH LLC