


INSWING FRENCH DOOR


Multiple Assemblies - 3 Panel

MO (mm) 7-5 13/16 (2281)
RO (mm) 7-6 5/16 (2294)
Frame Size (mm) 7-5 5/16 (2269)

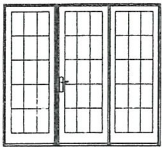


IIFD2668 / IIFD5068 XO

MO (mm) 7-5 13/16 (2281)
RO (mm) 7-6 5/16 (2294)
Frame Size (mm) 7-5 5/16 (2269)

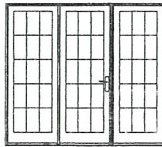


IIFD5068 OX / IIFD2668

MO (mm) 7-7 7/16 (2323)
RO (mm) 7-7 15/16 (2335)
Frame Size (mm) 7-6 15/16 (2310)

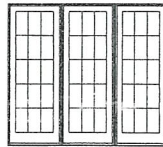

IIFD2668 / IIFD2668 / IIFD2668


MO (mm) 7-5 13/16 (2281)
RO (mm) 7-6 5/16 (2294)
Frame Size (mm) 7-5 5/16 (2269)

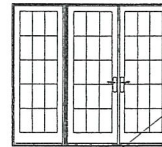

IIFD2668 / IIFD5068 XXL**


6-10 1/4 (2089)
6-10 1/2 (2096)
6-10 (2083)

MO (mm) 8-11 13/16 (2738)
RO (mm) 9-0 5/16 (2751)
Frame Size (mm) 8-11 5/16 (2726)

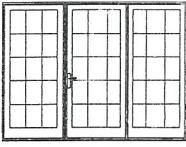


IIFD3068 / IIFD6068 XO

MO (mm) 8-11 13/16 (2738)
RO (mm) 9-0 5/16 (2751)
Frame Size (mm) 8-11 5/16 (2726)

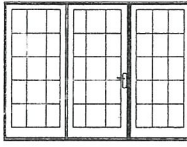


IIFD6068 OX / IIFD3068

MO (mm) 9-1 7/16 (2780)
RO (mm) 9-1 15/16 (2792)
Frame Size (mm) 9-0 15/16 (2767)

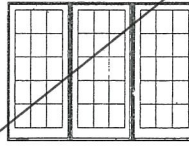

IIFD3068 / IIFD3068 / IIFD3068

MO (mm) 8-11 13/16 (2738)
RO (mm) 9-0 5/16 (2751)
Frame Size (mm) 8-11 5/16 (2726)

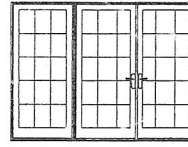


IIFD3068 / IIFD6068 XXL**

6-10 1/4 (2089)
6-10 1/2 (2096)
6-10 (2083)

Round Top Over Inswing French Door


MO (mm) 5-11 1/2 (1816)
RO (mm) 6-0 (1829)
Frame Size (mm) 5-11 (1803)

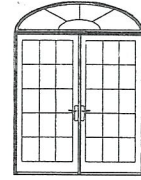

IRTDR7218 / IIFD6068 XXL

8-4 1/4 (2546)
8-4 1/2 (2553)
8-4 (2540)

9-9 3/4 (2991)
9-10 (2997)
9-9 1/2 (2985)

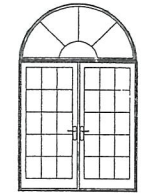

IRTDR7236* / IIFD6068 XXL

Direct Glaze Transom Over Inswing French Door

MO (mm) 3-0 13/16 (935)
RO (mm) 3-1 5/16 (948)
Frame Size (mm) 3-0 5/16 (923)




IIFDDG3616 / IIFD3068 XR

MO (mm) 3-0 13/16 (935)
RO (mm) 3-1 5/16 (948)
Frame Size (mm) 3-0 5/16 (923)



IIFDDG3616 / IIFD3068 O

MO (mm) 5-11 1/2 (1816)
RO (mm) 6-0 (1829)
Frame Size (mm) 5-11 (1803)

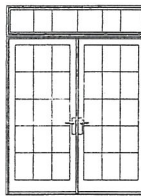

IIFDDG7216 / IIFD6068 XXL

8-2 (2489)
8-2 1/4 (2496)
8-1 3/4 (2483)

Details and Elevations not to scale.

*This product is only available field mullied.

**2 and 3 panel XX configurations also available in XX R.


O = Stationary X = Operator

Optional Round Top SDL/Grilles and SDL with Spacer Bar are available in a standard cut, as shown. Round Top GBG cuts are shown on page 81. (Round Top divided lites only available in standard lite cut.)


MULTIPLE ASSEMBLIES

Multiple assembly units can be factory mullied up to 3 units wide by 1 unit high, Maximum Rough Opening not to exceed 109 15/16" x 96"; or 2 units wide by 2 units high, maximum Rough Opening not to exceed 73 5/8" x 100 1/2". Field mull kits available for up to 3 units wide by 2 units high not to exceed 110" x 112". True Half Round transoms are available field mullied only. Structural mullion reinforcement is required for some assemblies. Please consult your local Integrity® from Marvin® representative for more information.


Construction Details

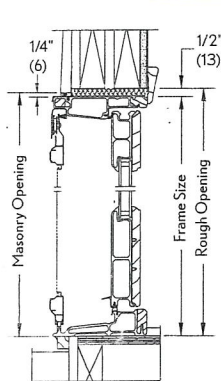


Head Jamb and Sill

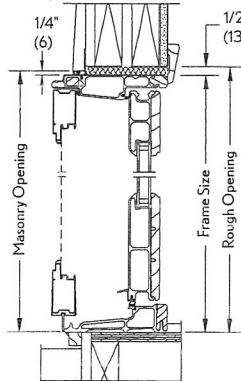


Head Jamb and Sill

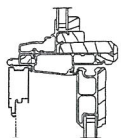


Direct Glaze Transom Over Inswing French Door

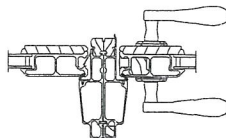

Vertical Mullion O-XO operator

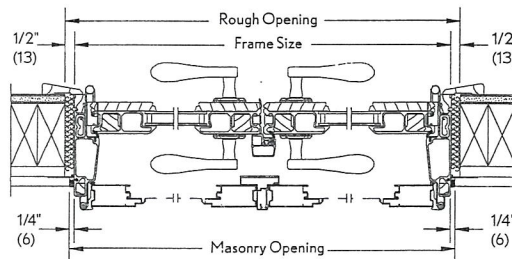

Jamb - XX Operator

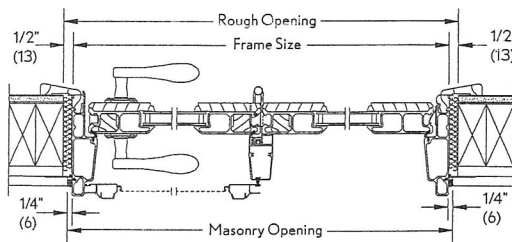

Jamb - XO Operator