


N:300017.96  
E:2926199.48

N:300028.48  
E:2926241.59

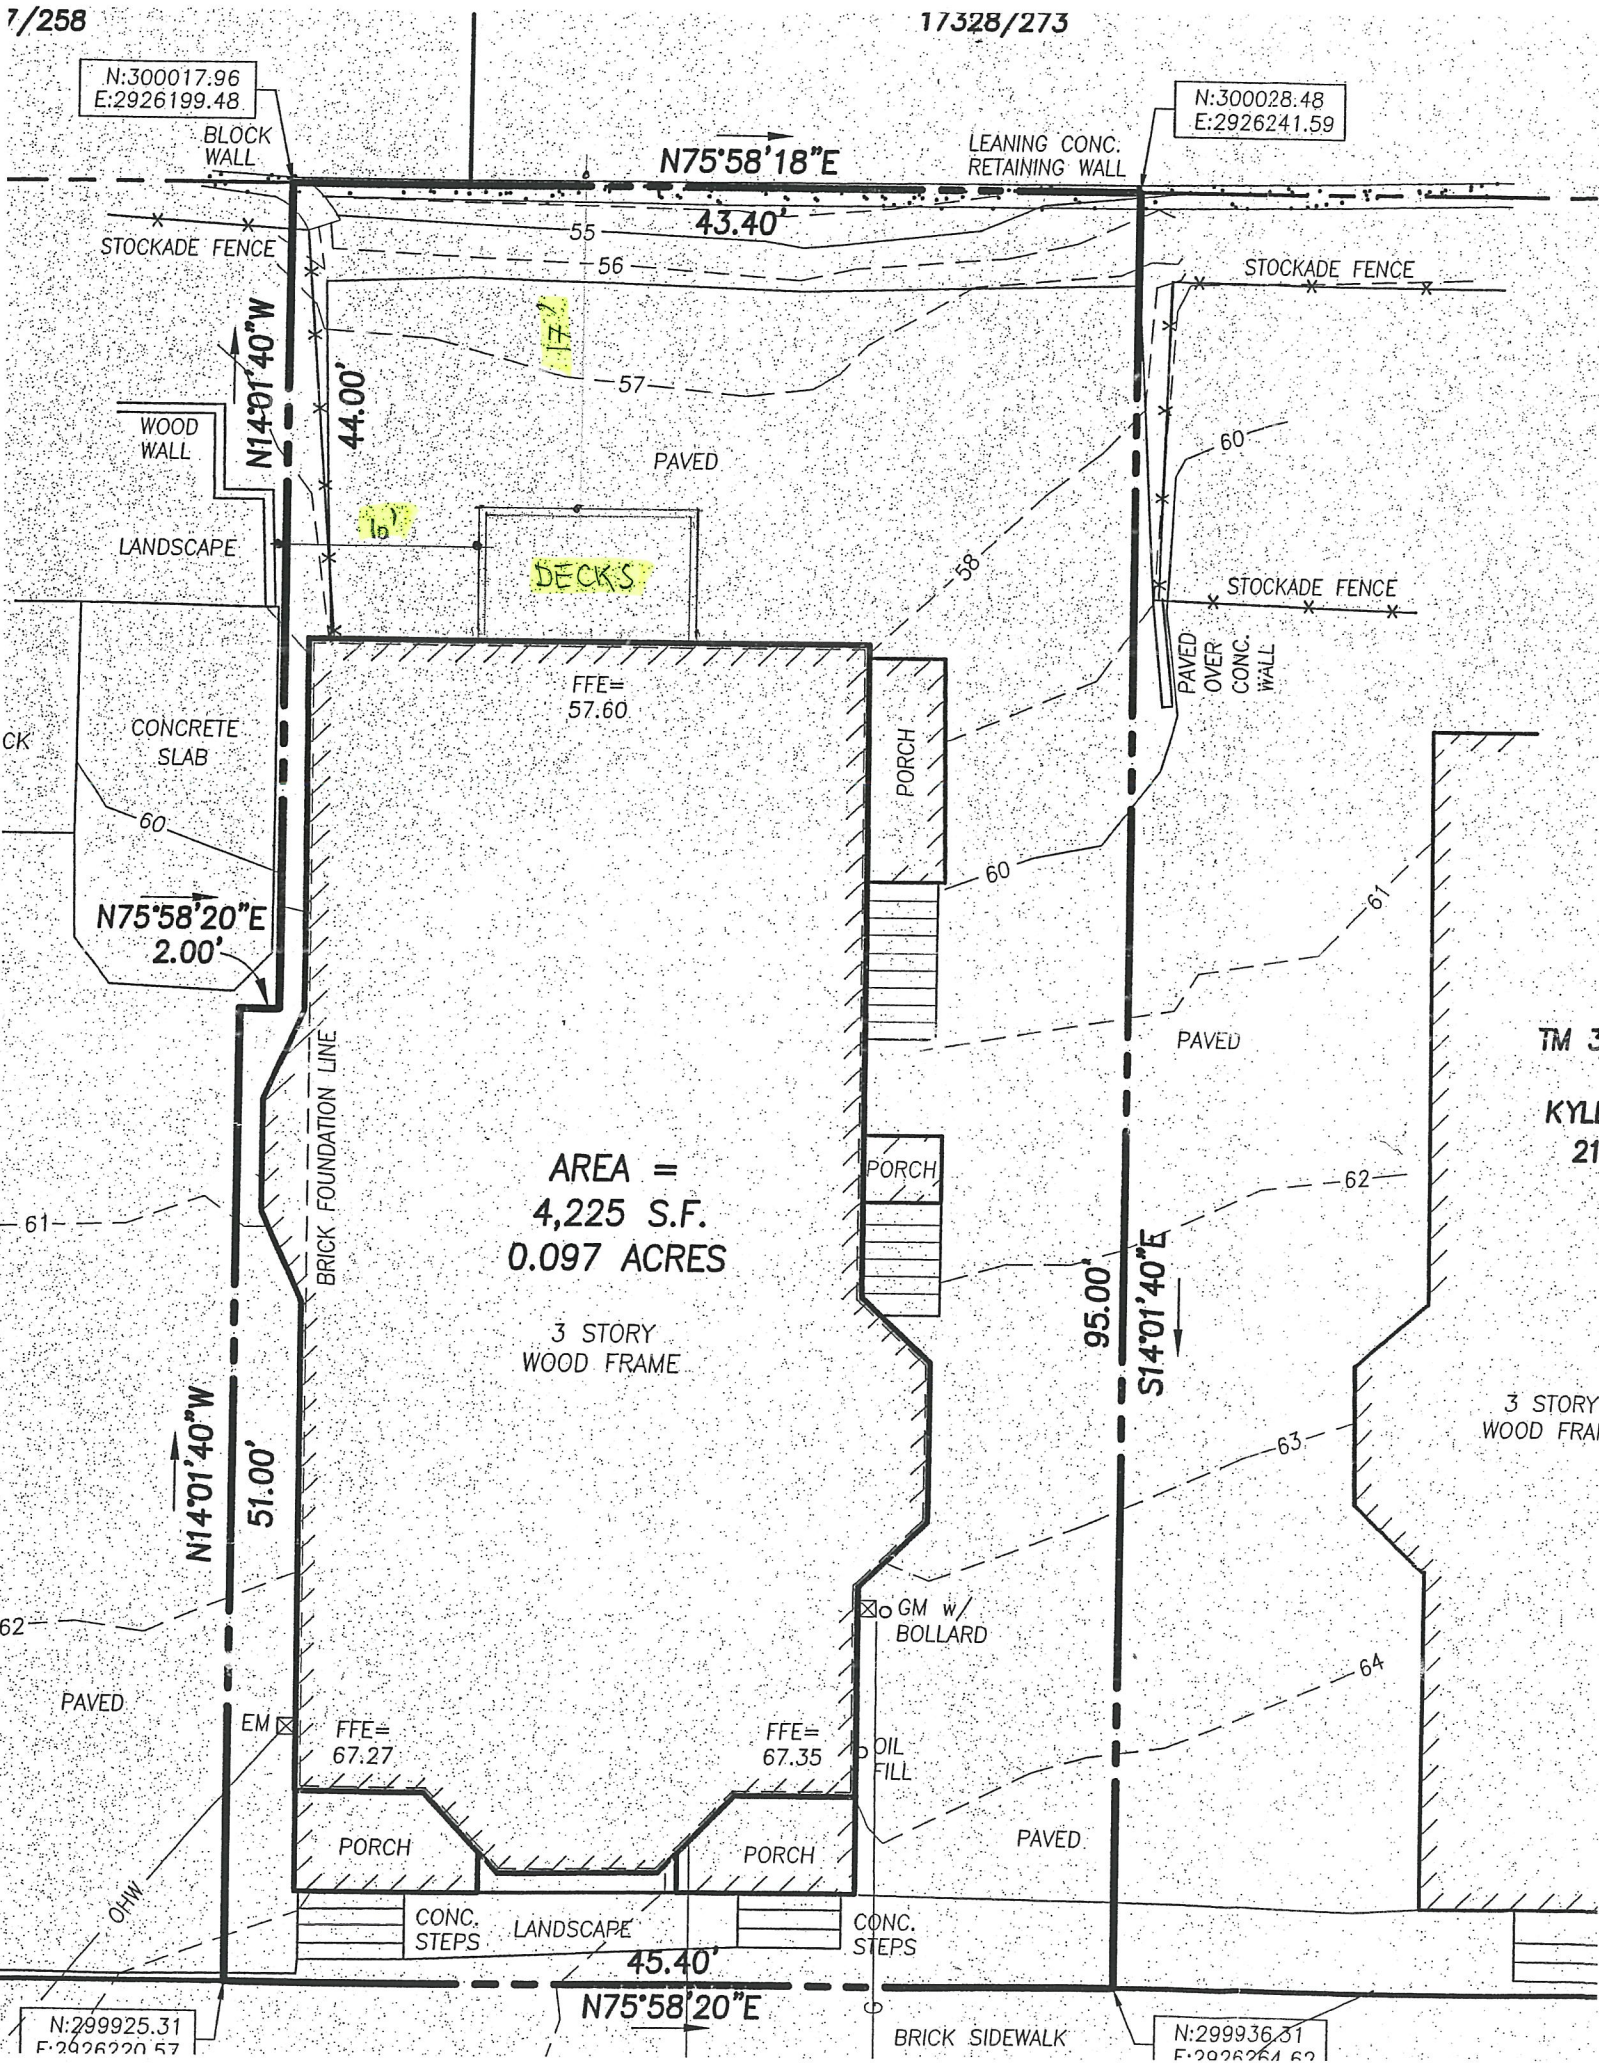

AREA =  
4,225 S.F.  
0.097 ACRES

3 STORY  
WOOD FRAME

FFE=  
57.60

FFE=  
67.27

FFE=  
67.35

TM 3  
KYLI  
21

3 STORY  
WOOD FRAI

N:299925.31  
E:2926220.57

N:299936.31  
E:2926264.62