

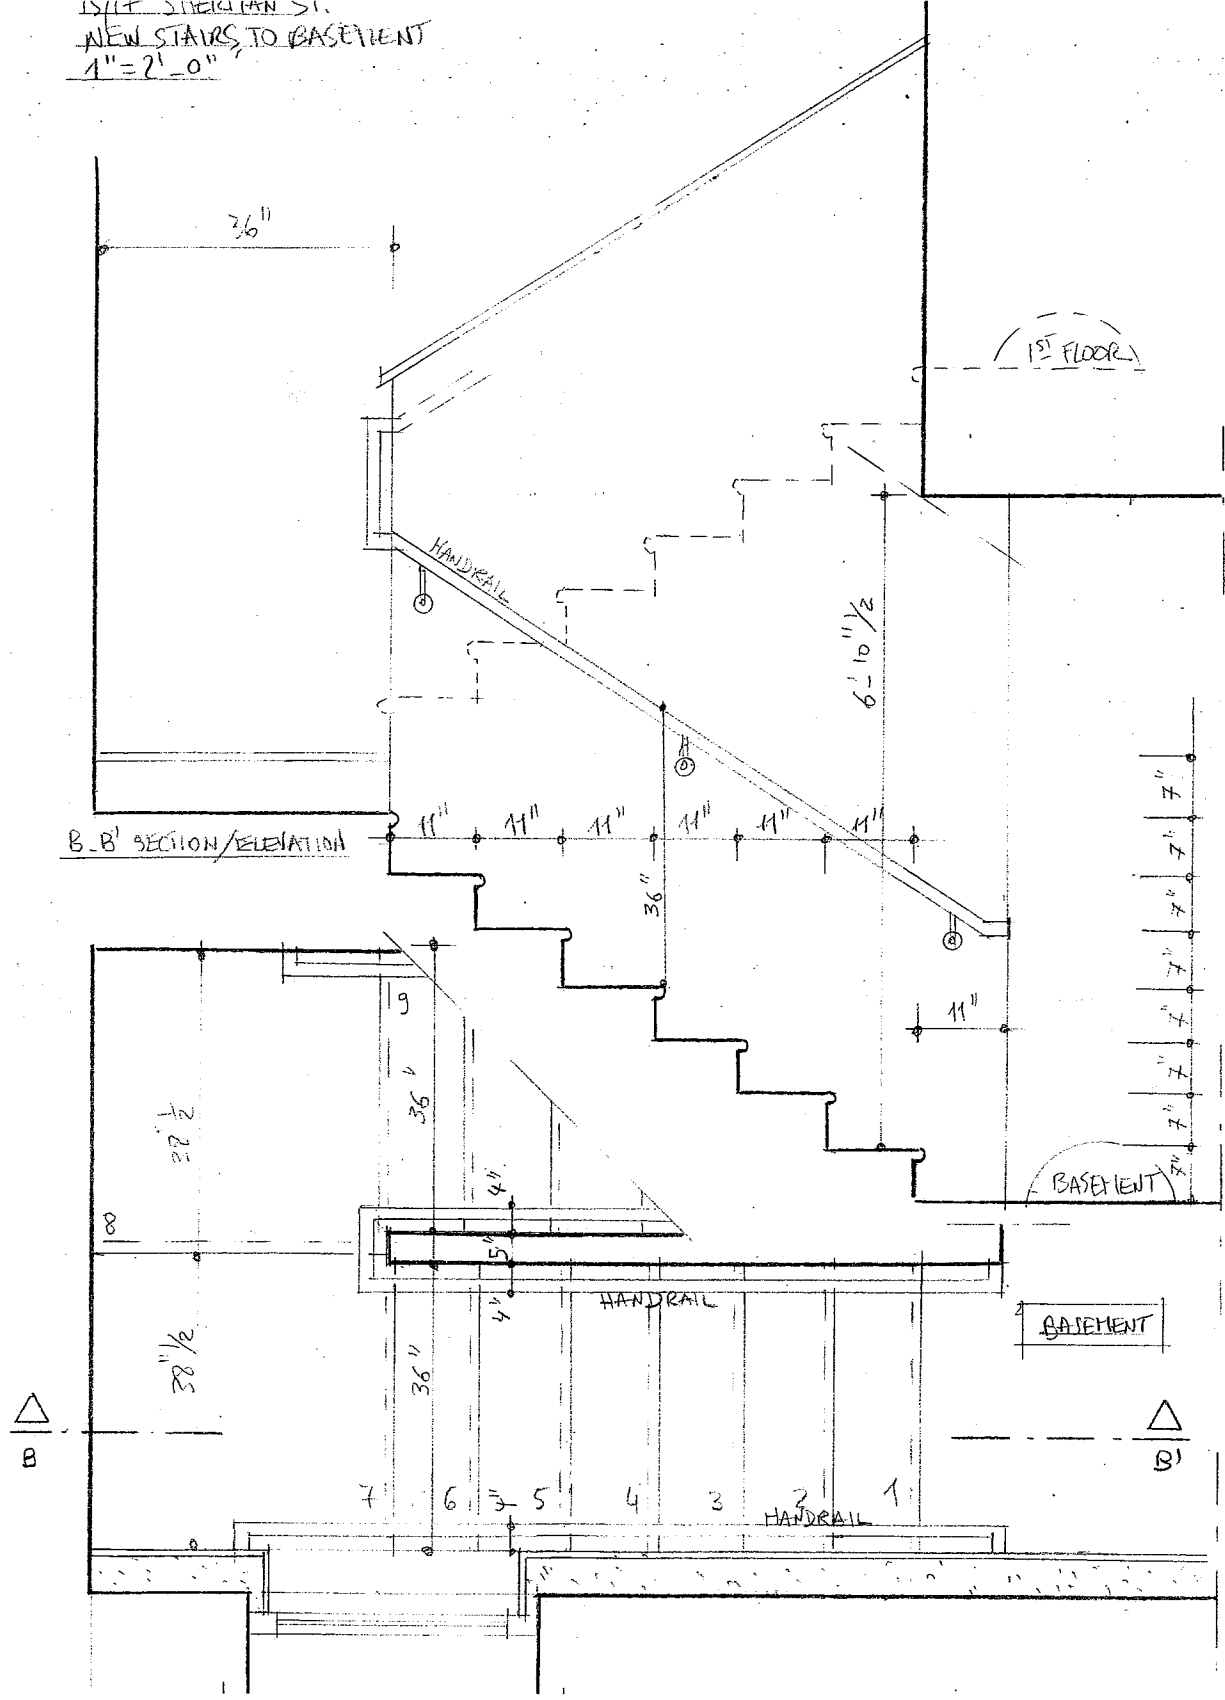


15117 STEIGERMAN ST.
 NEW STAIRS TO BASEMENT
 1" = 2'-0"

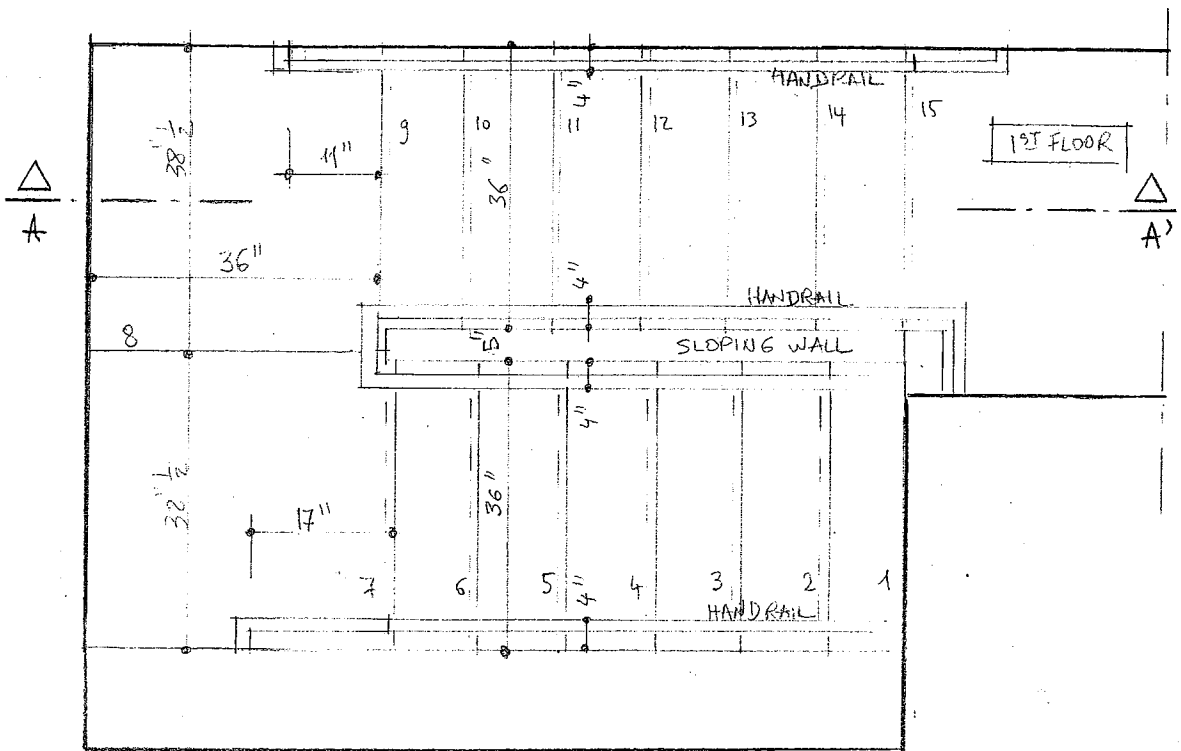

15/17 SHERMAN ST.
 NEW STAIRS TO BASEMENT
 1" = 2'-0"

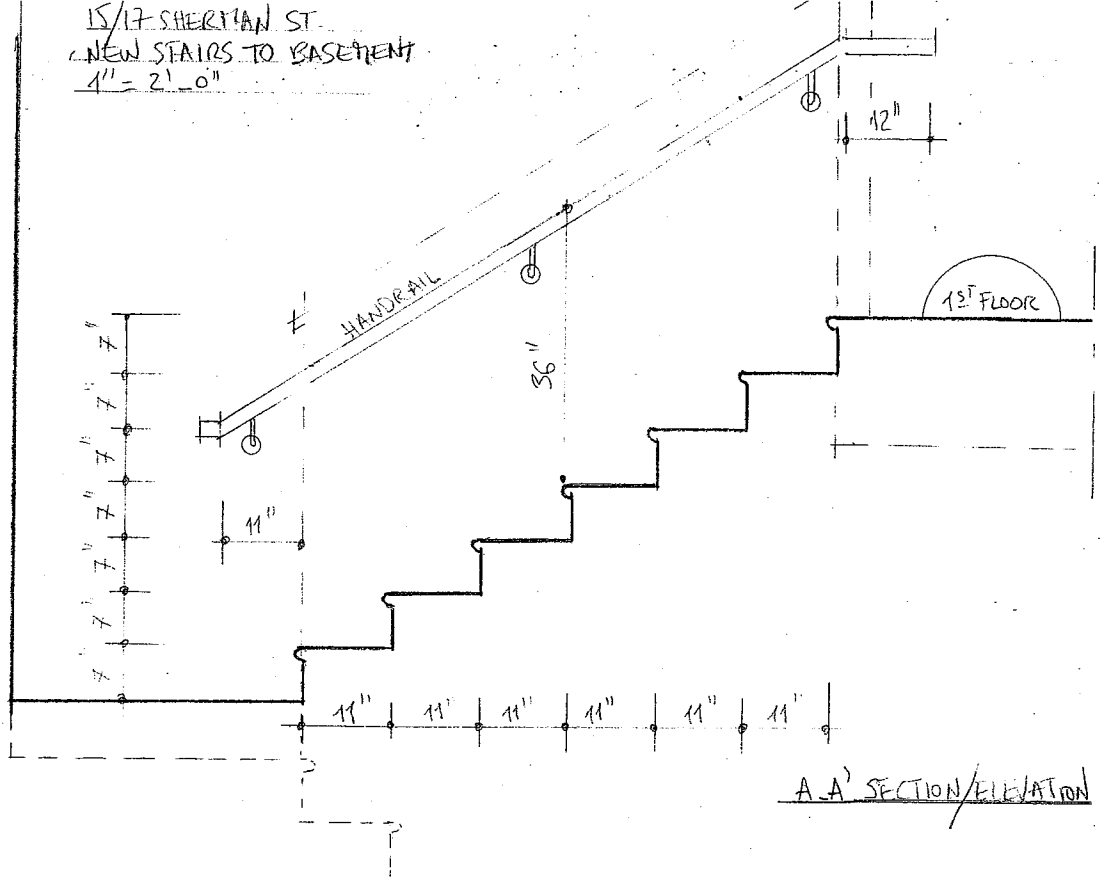

3/ LIFE SAFETY FEATURES AND THERMAL INSULATION