



MODIFICATIONS: 07/14/17: STAIRS/STORAGE ROOMS  
 07/18/17: STORM WATER/WASTE WATER

15/17 SHERMAN ST. GARDEN LEVEL  
 1/4" = 1'-0"  
 04/18/2017

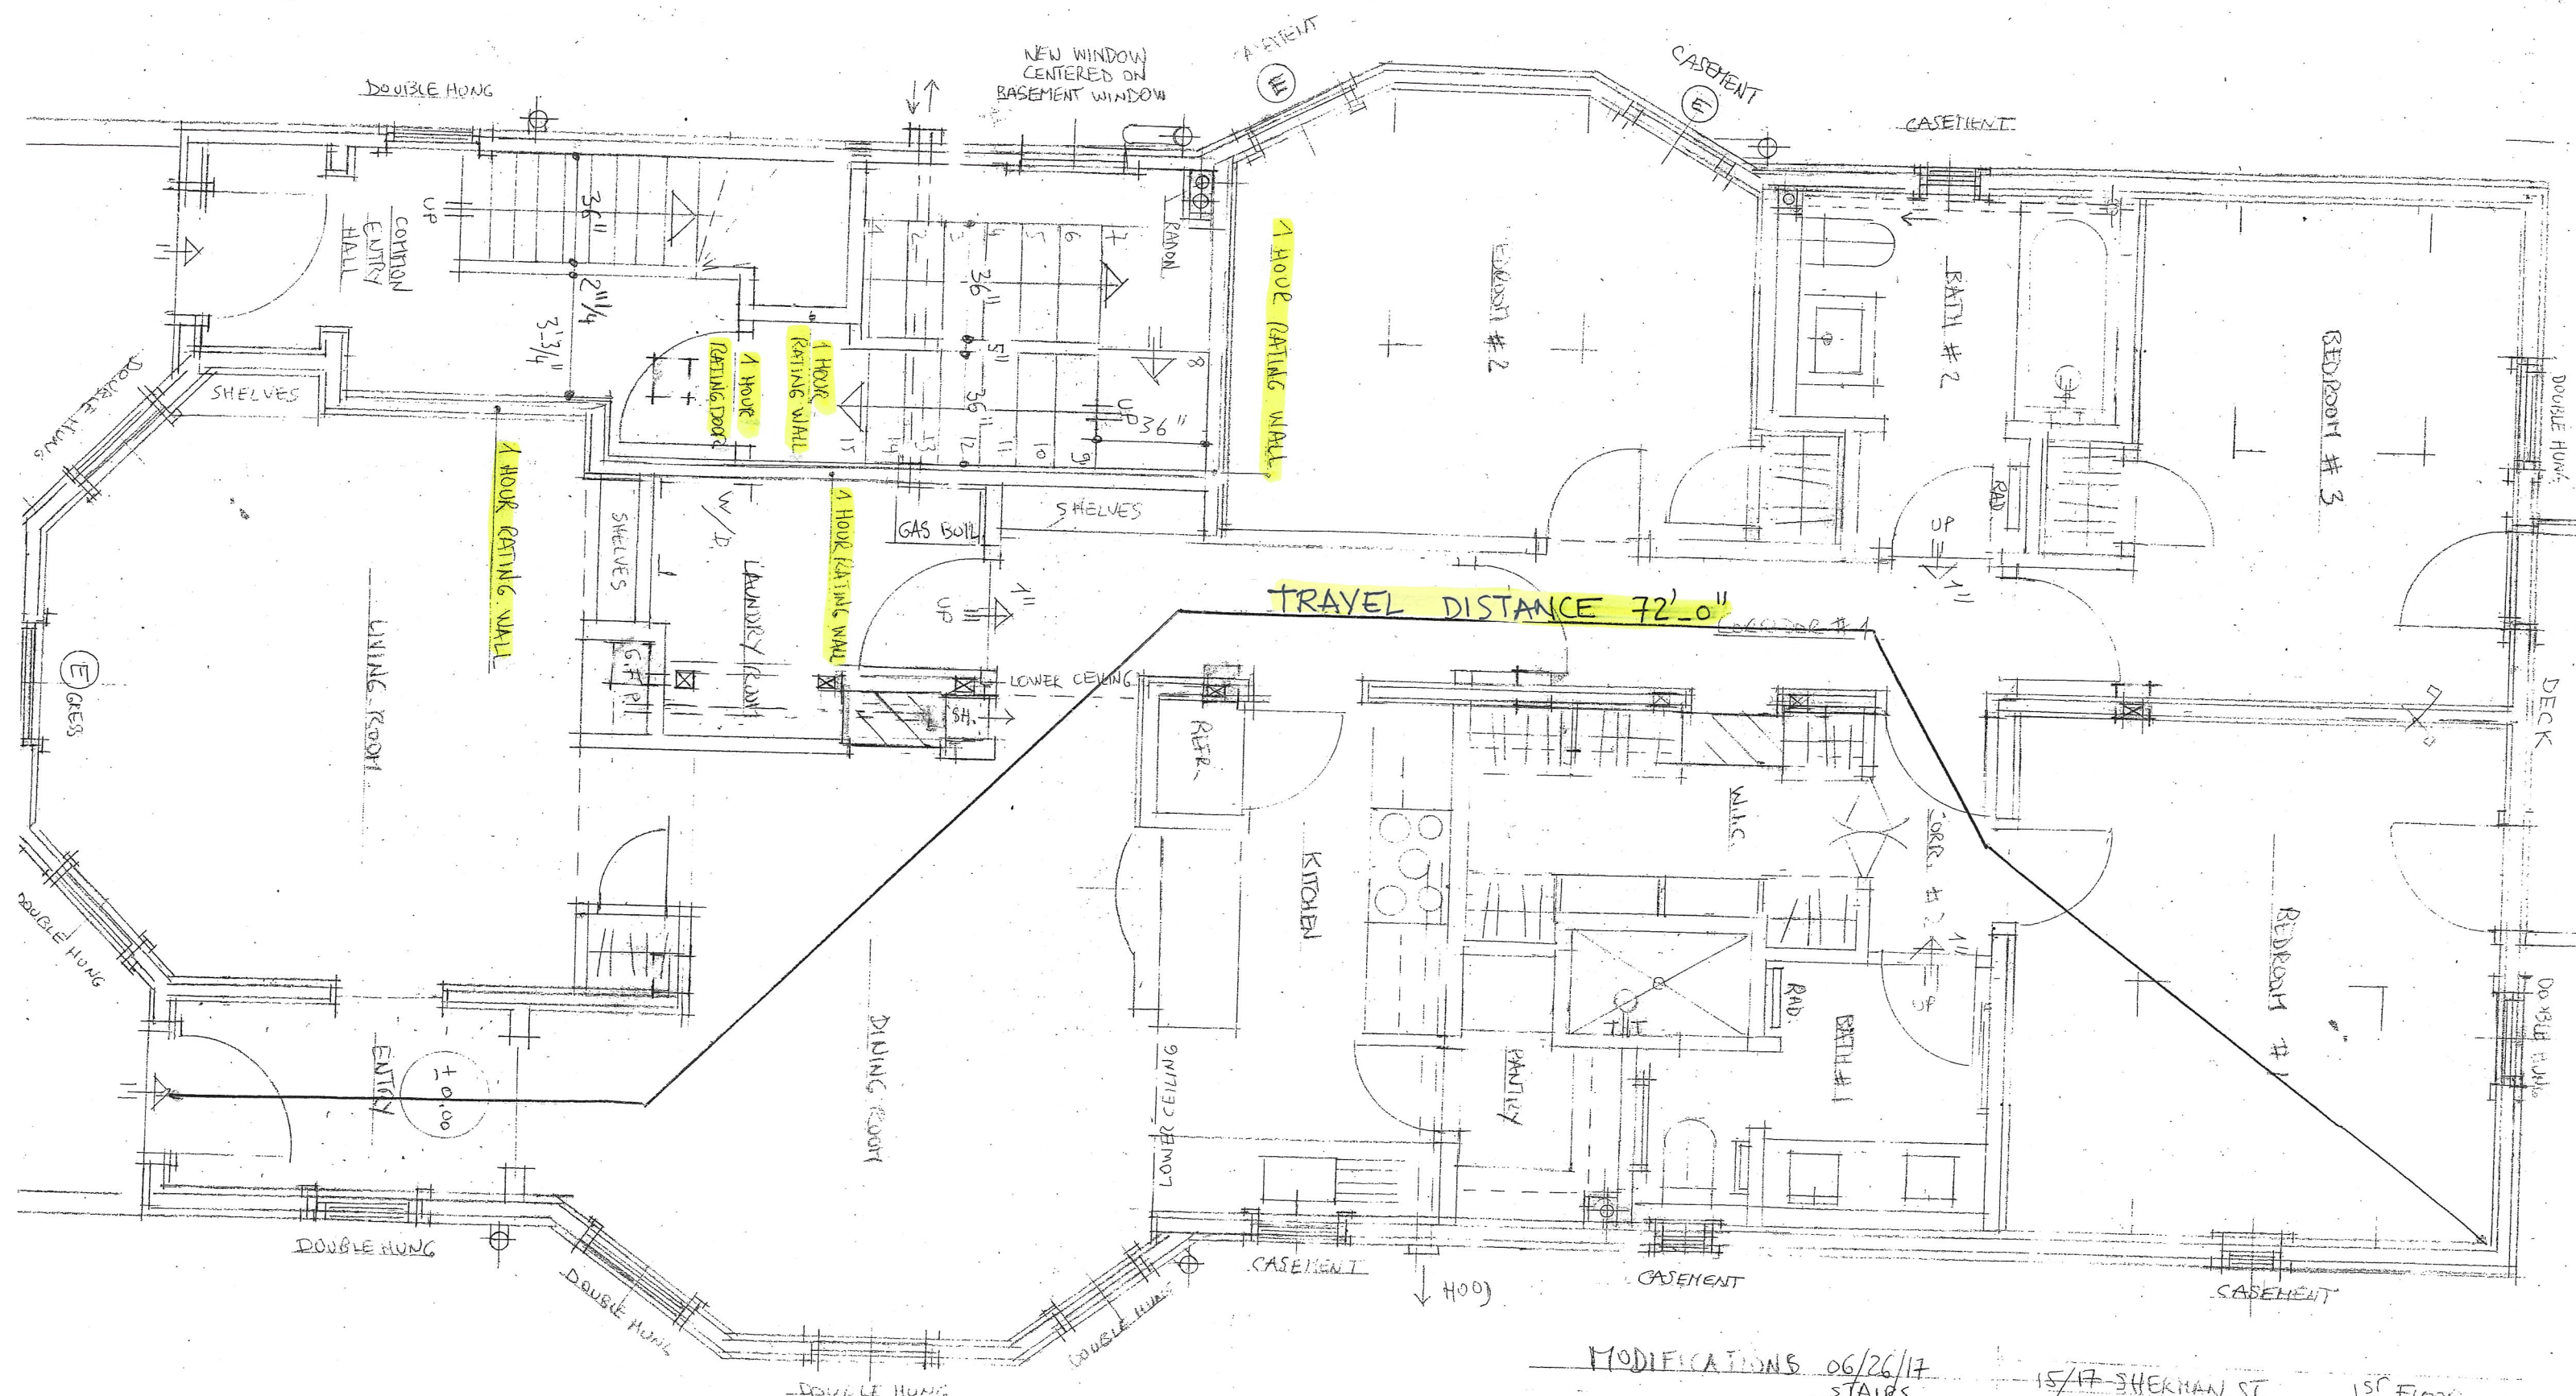


MODIFICATIONS 06/26/17  
 STAIRS  
 LAUNDRY R.  
 15/17 SHERMAN ST.  
 1/4" = 1'-0"  
 1ST FLOOR  
 04/18/2017

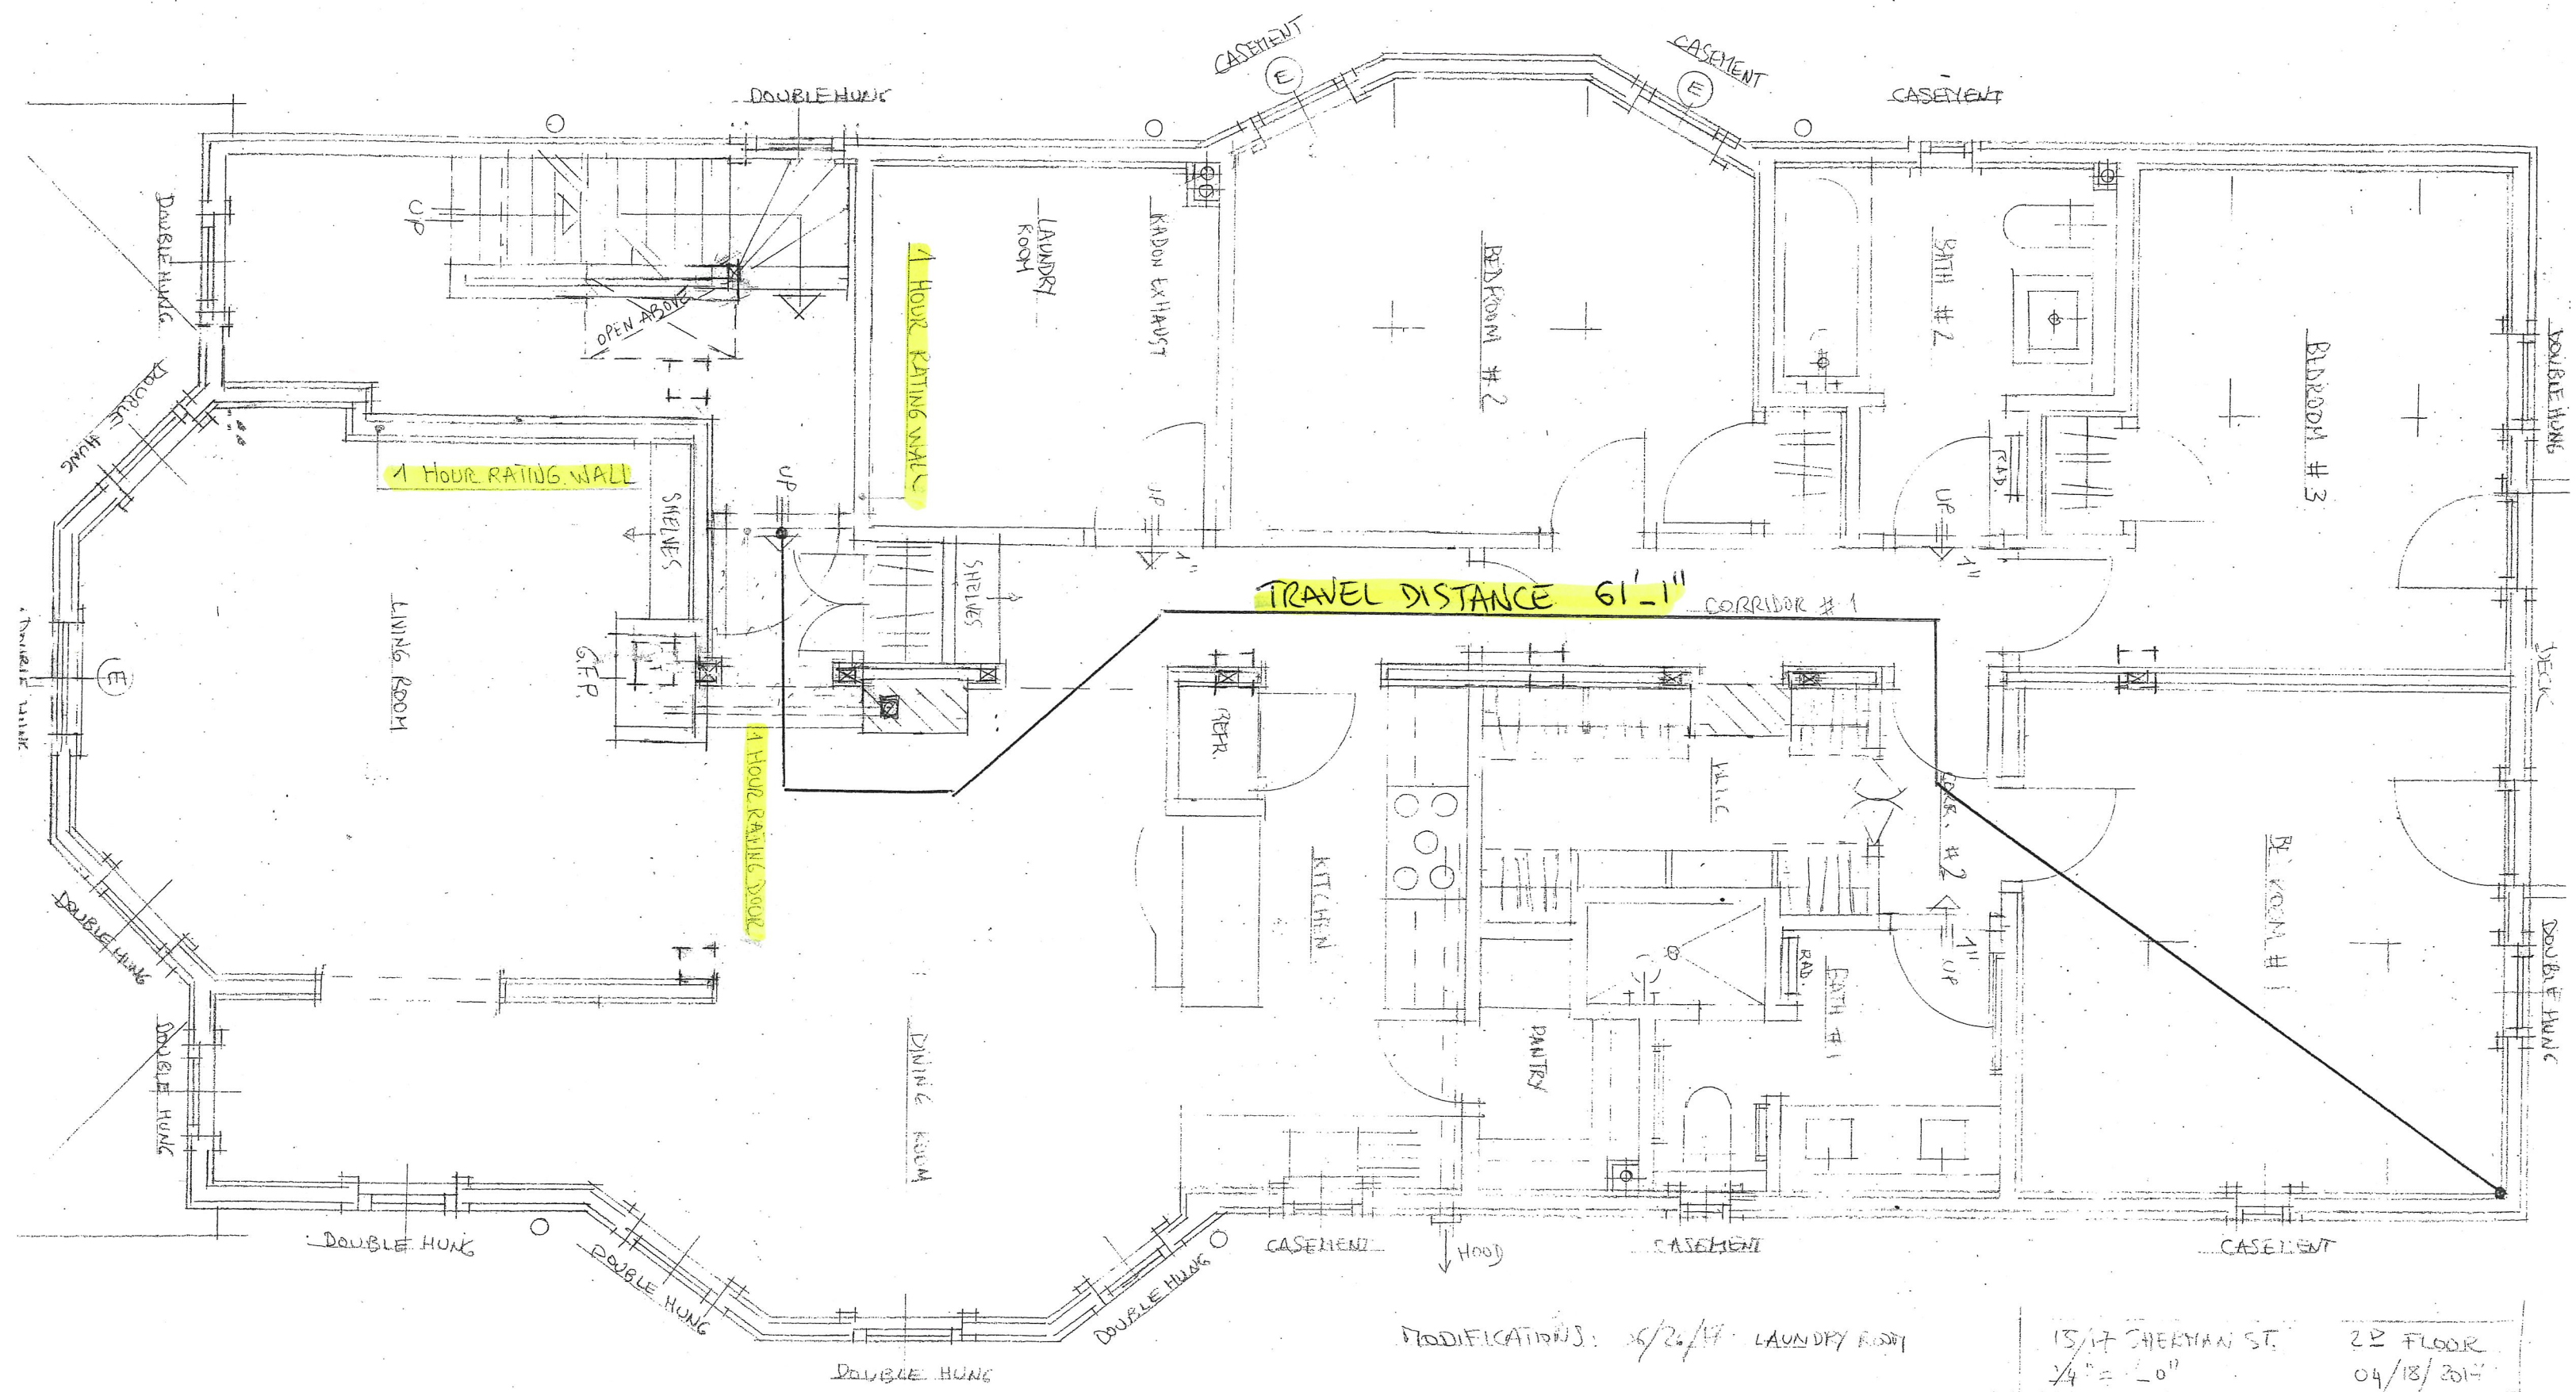

MODIFICATIONS: 06/26/17 LAUNDRY ROOM

15/17 CHERTAN ST. 2<sup>ND</sup> FLOOR  
 1/4" = 1'-0"  
 04/18/2017

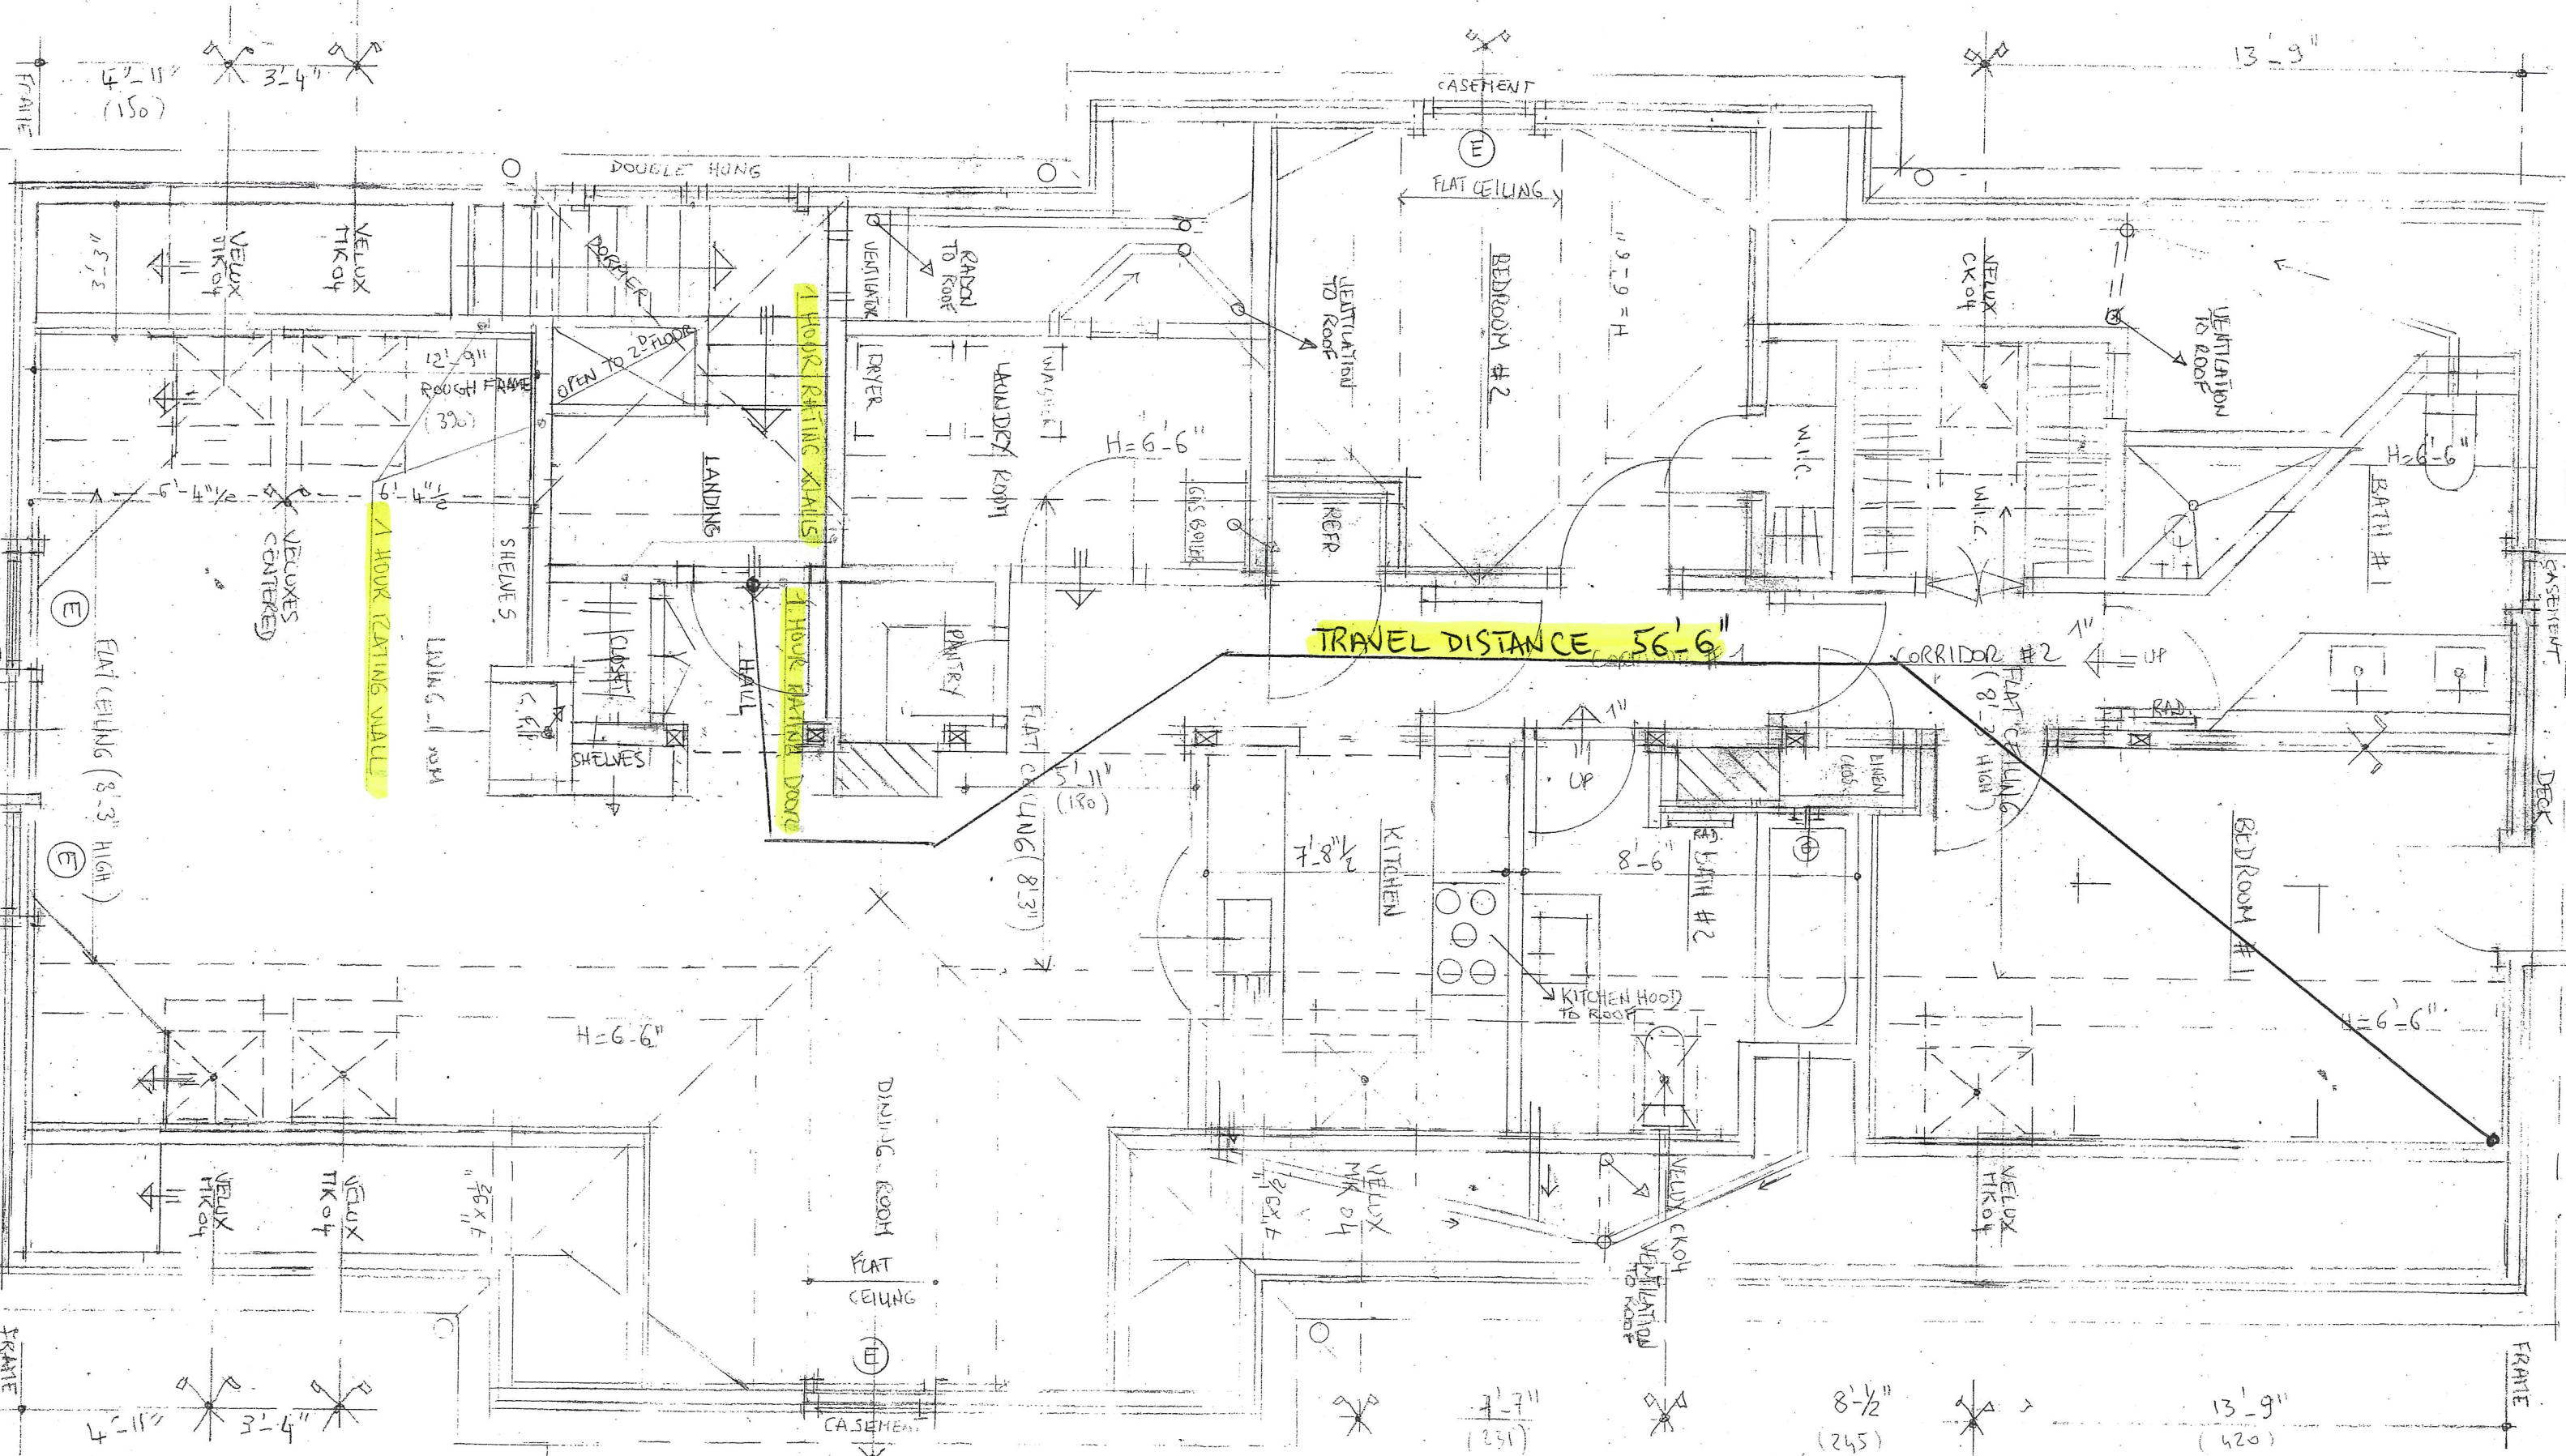


TRAVEL DISTANCE 56'-6"

1 HOUR RATING WALL

1 HOUR RATING DOOR


MODIFICATIONS: 07/17/17: KITCHEN VELUX

15/17 SHERMAN ST. 3<sup>RD</sup> FLOOR  
 1/4" = 1'-0"  
 04/26/2017

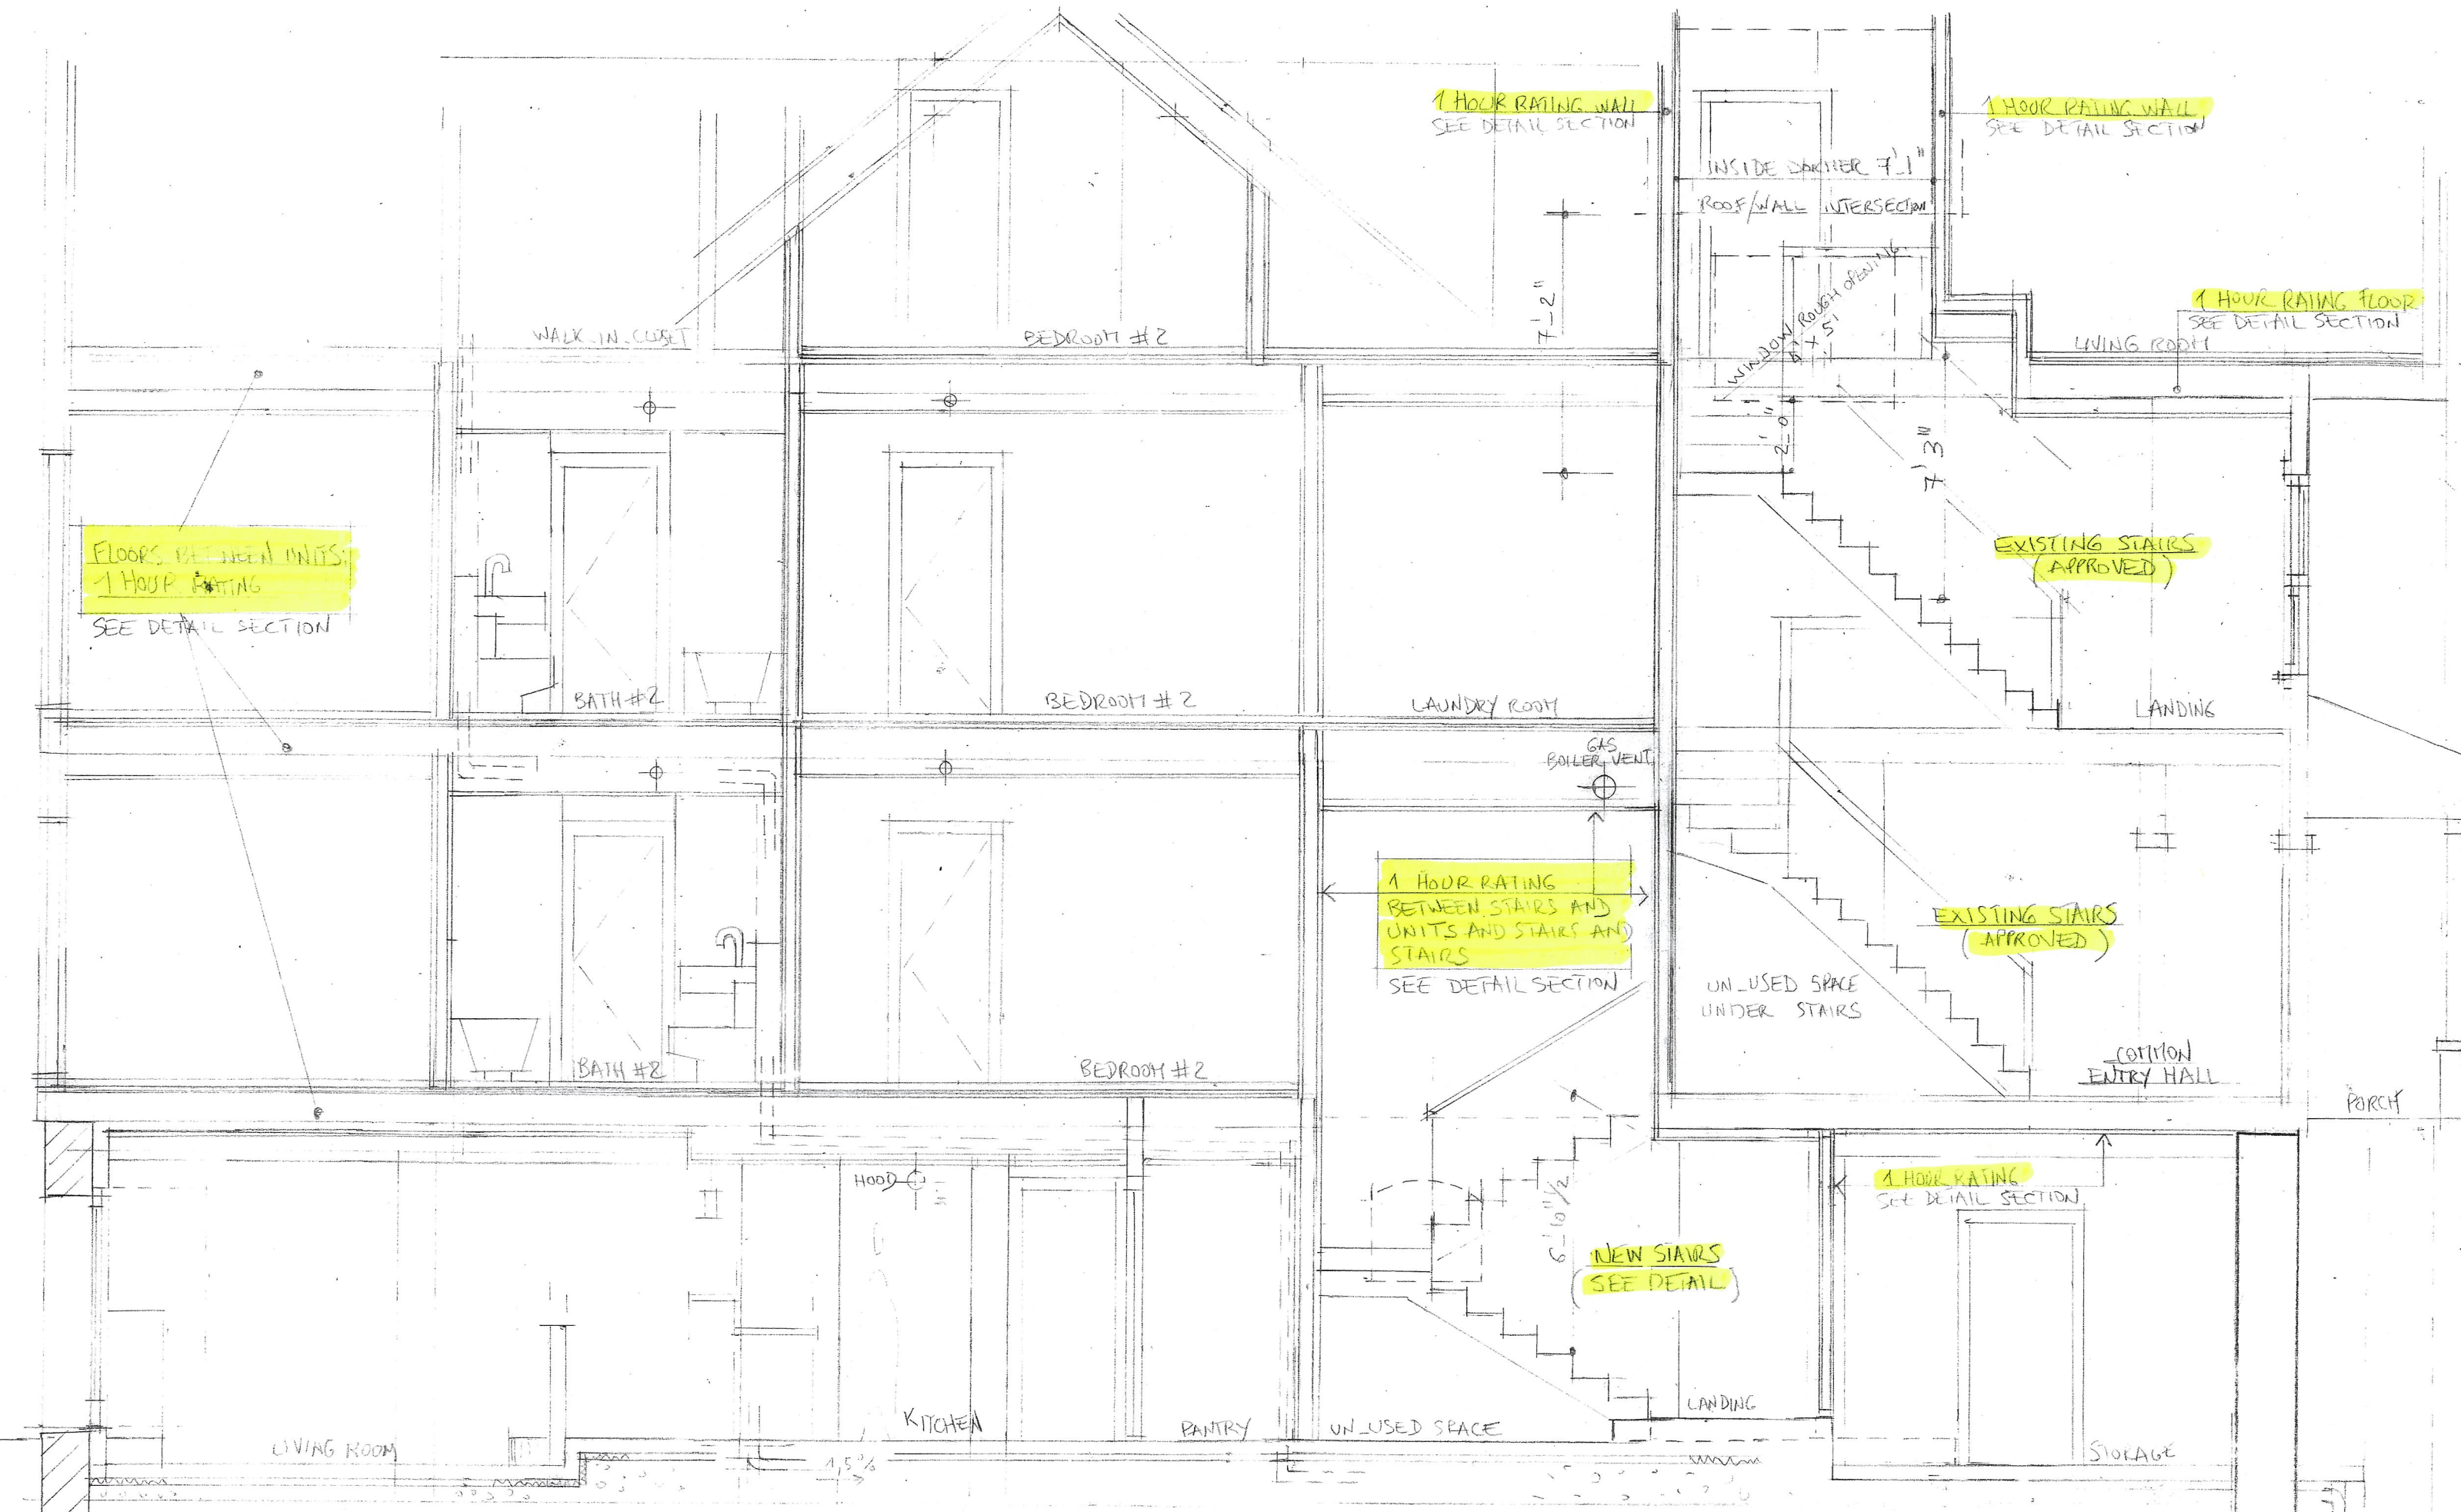


MODIFICATIONS: 06/26/17: STAIRS TO BASEMENT



SECTION A-A PROJECT 06/26/17  
 1/4" = 1'-0"

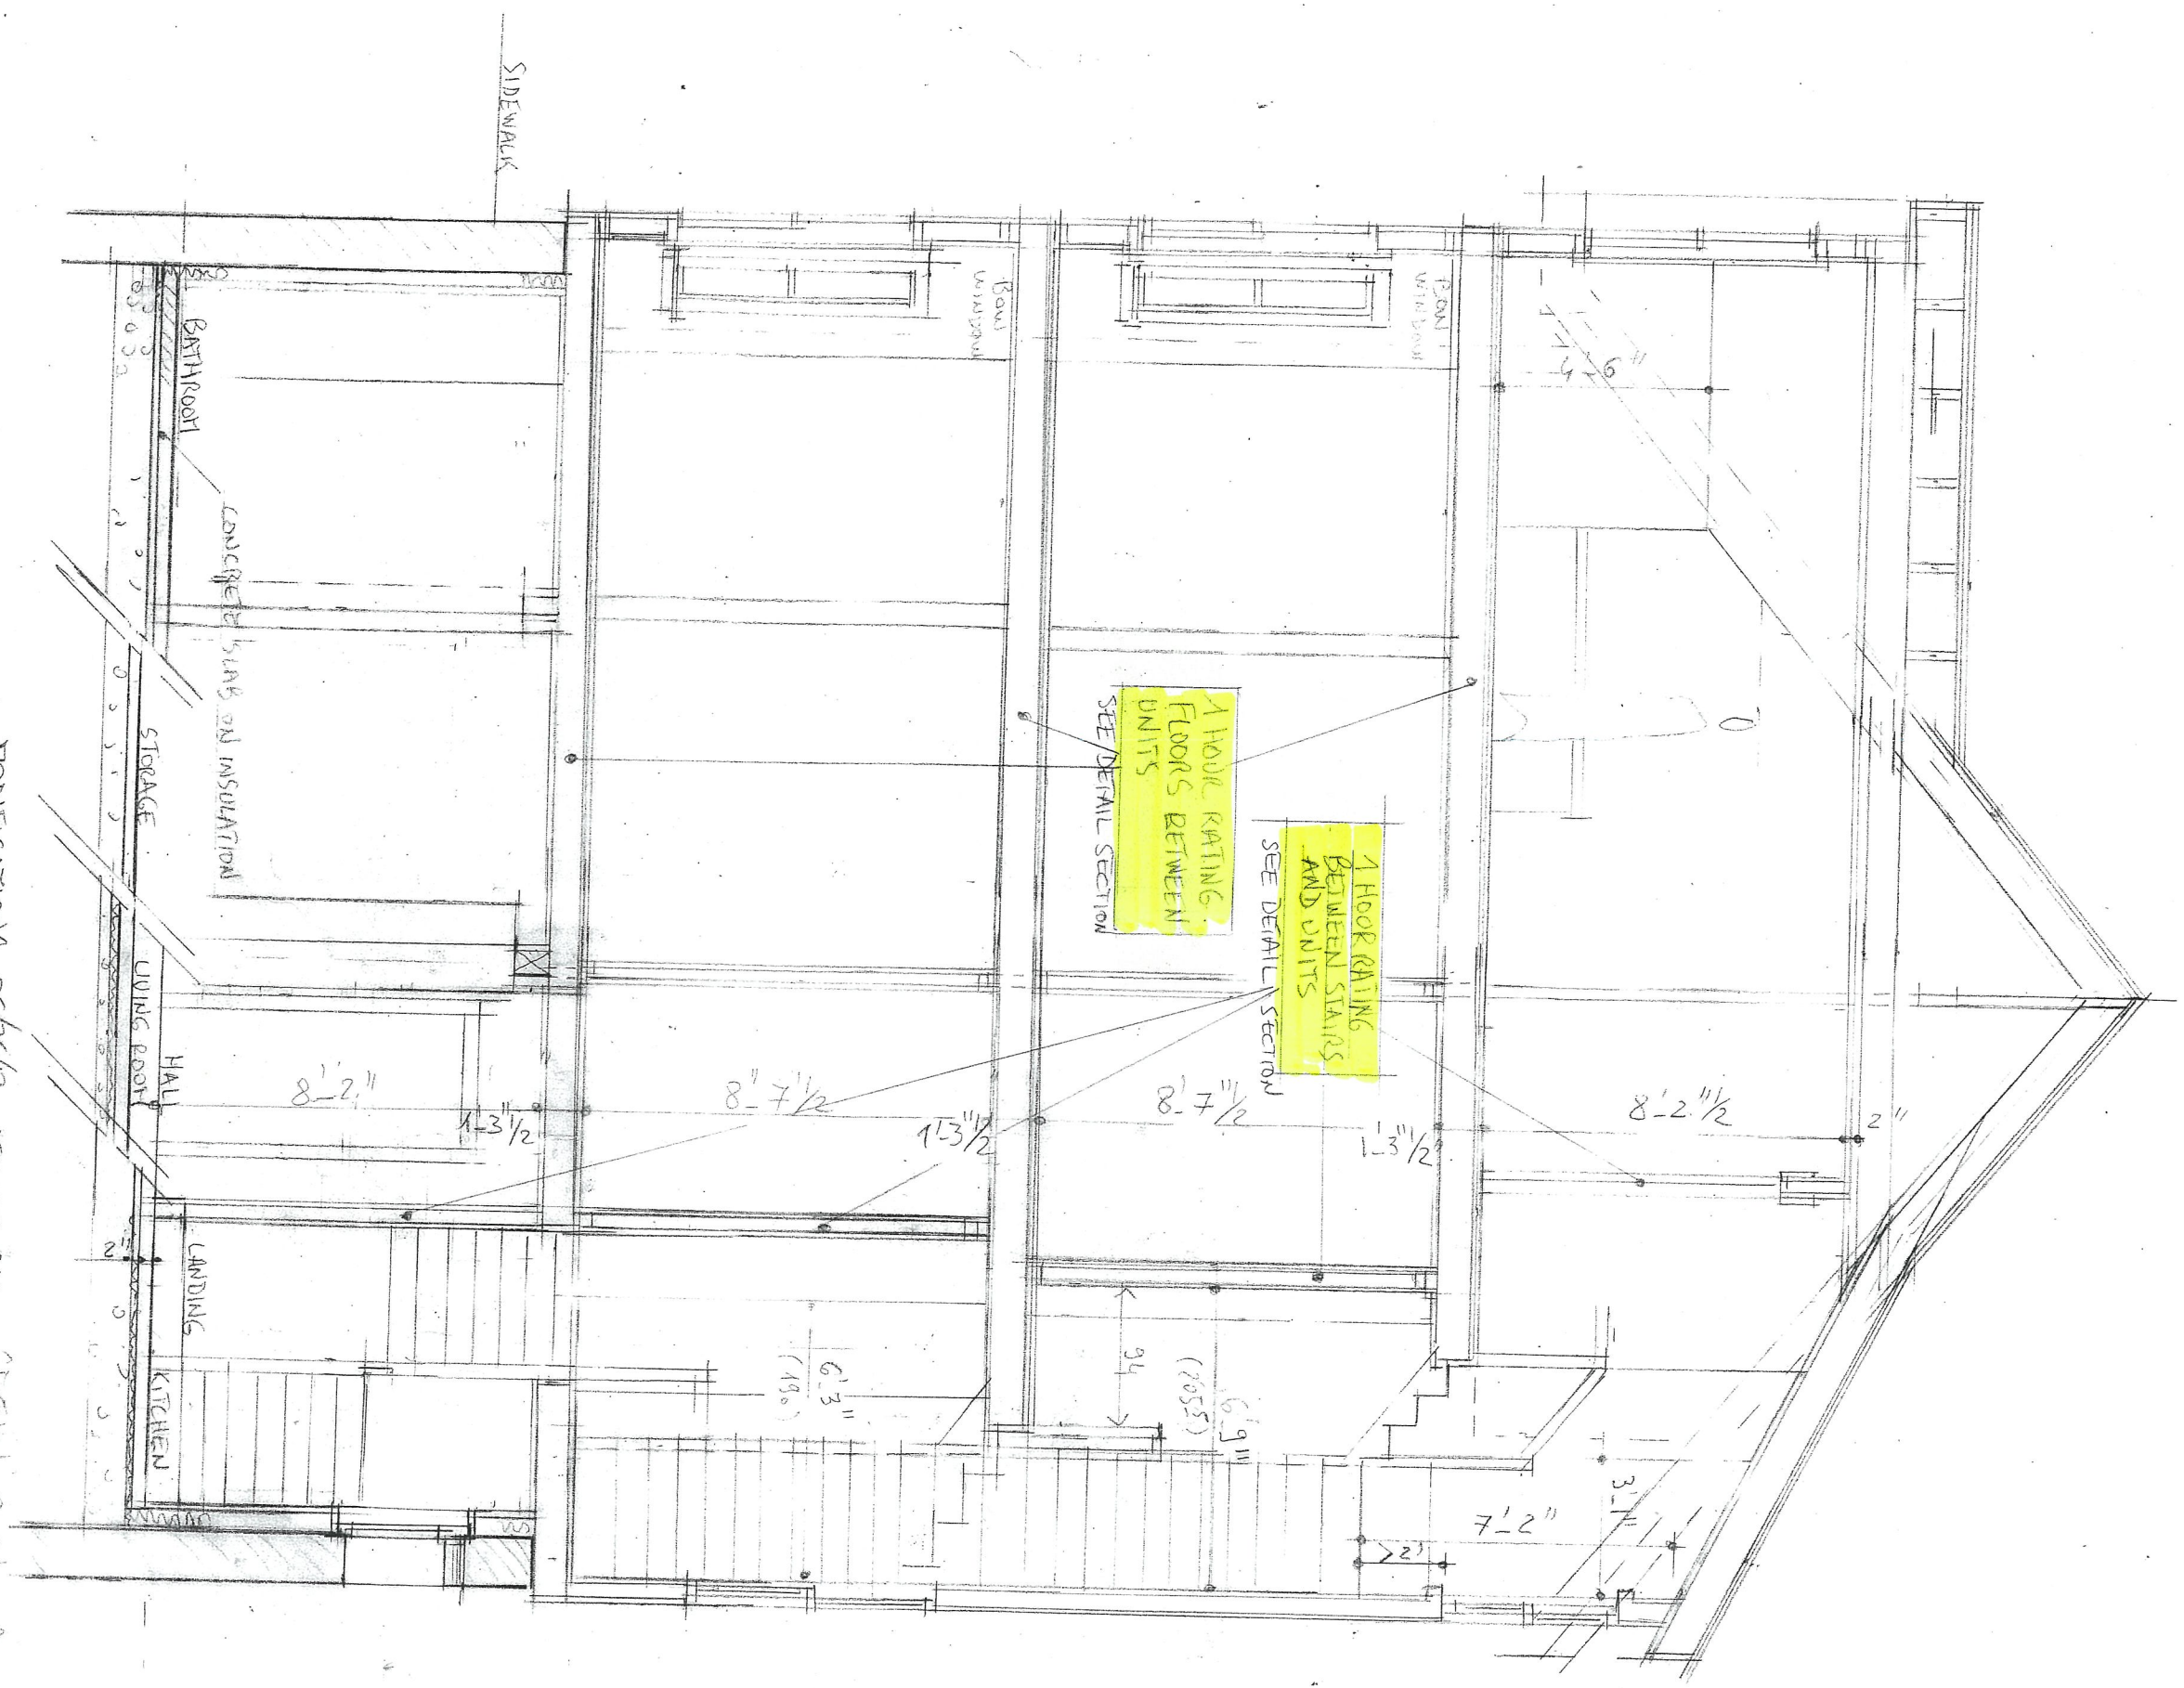

MODIFICATIONS: 06/26/17 STAIRS TO BAS. SECTION B-R1 PROJECT  
 1/4" = 1'-0" 04/25/17

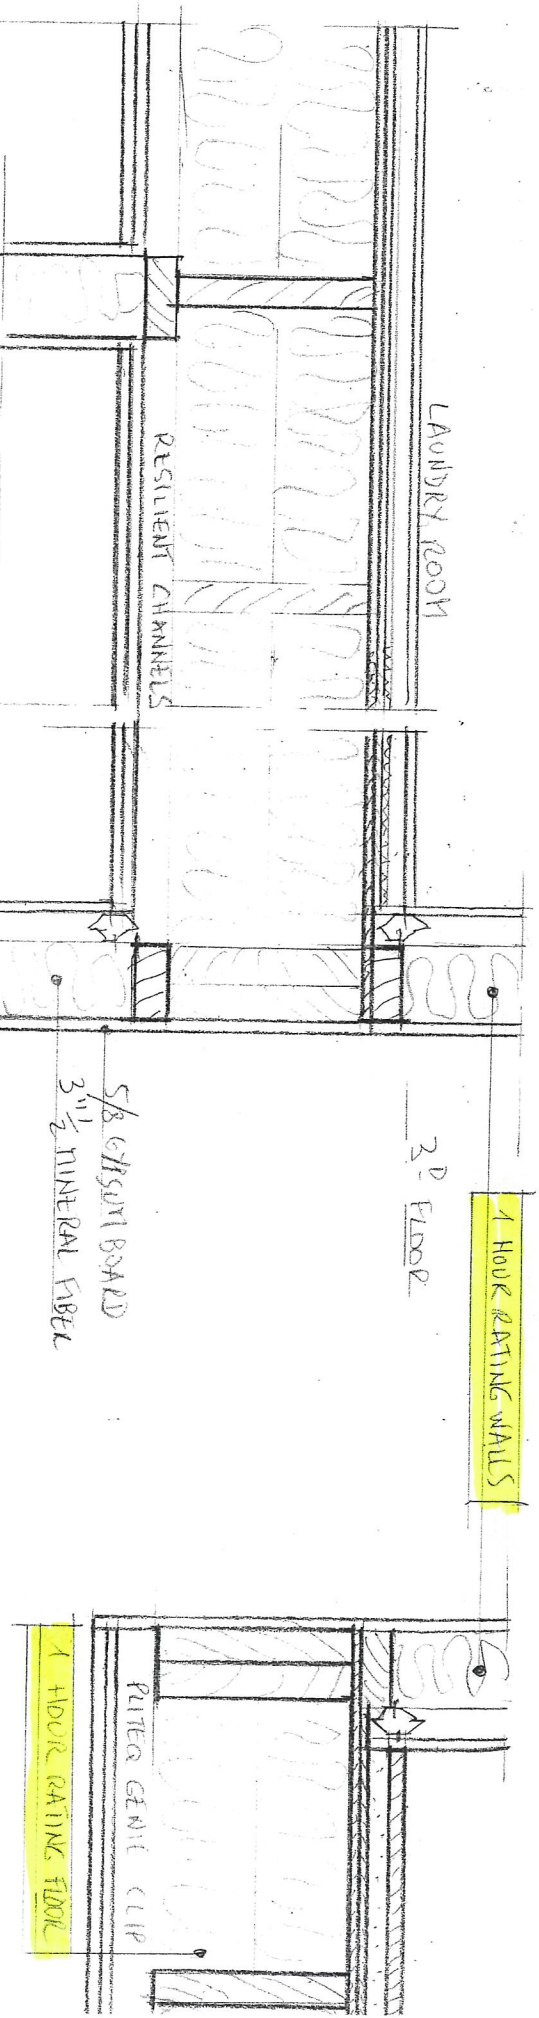

15/17 SHERMAN ST  
 DETAIL SECTION ON STAIRS  
 1" = 1'-0" 07/21/17

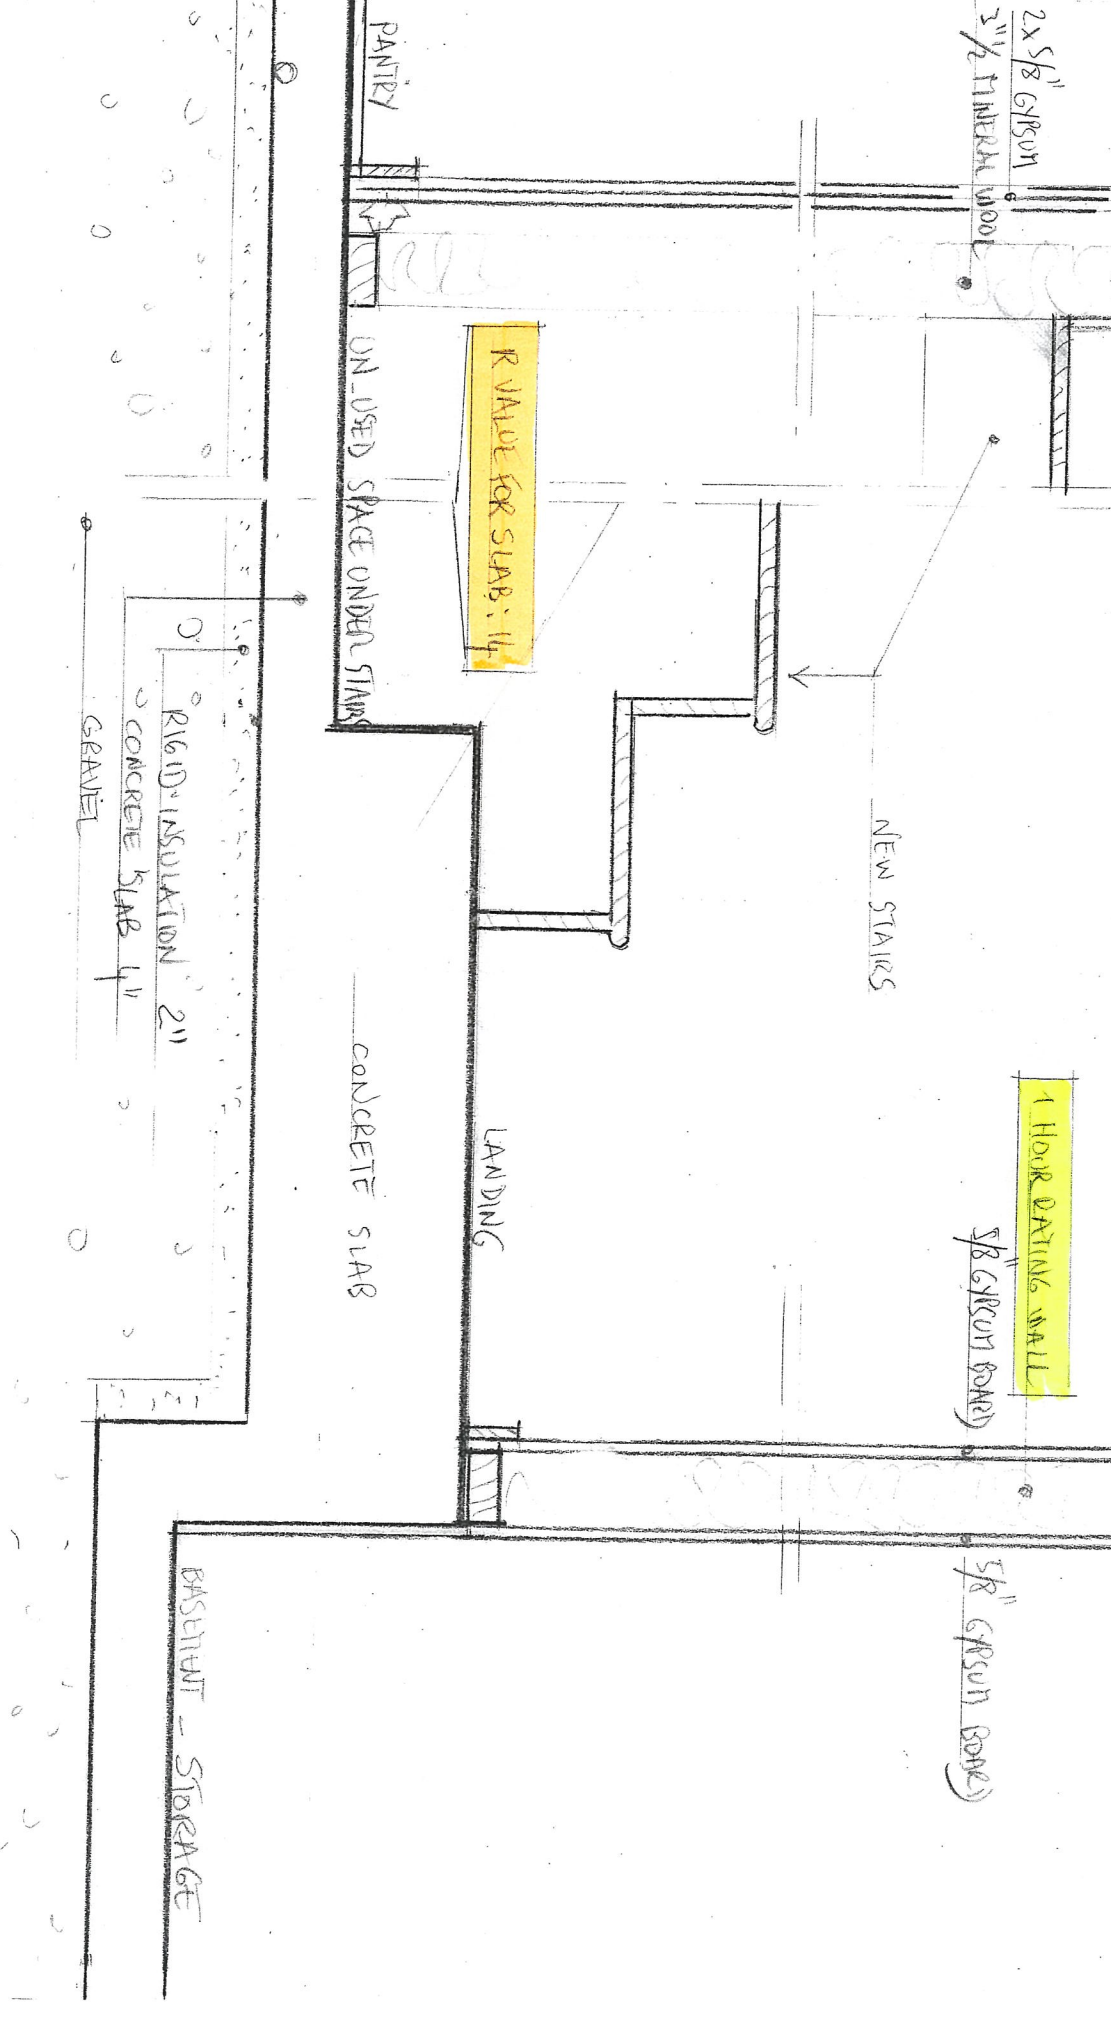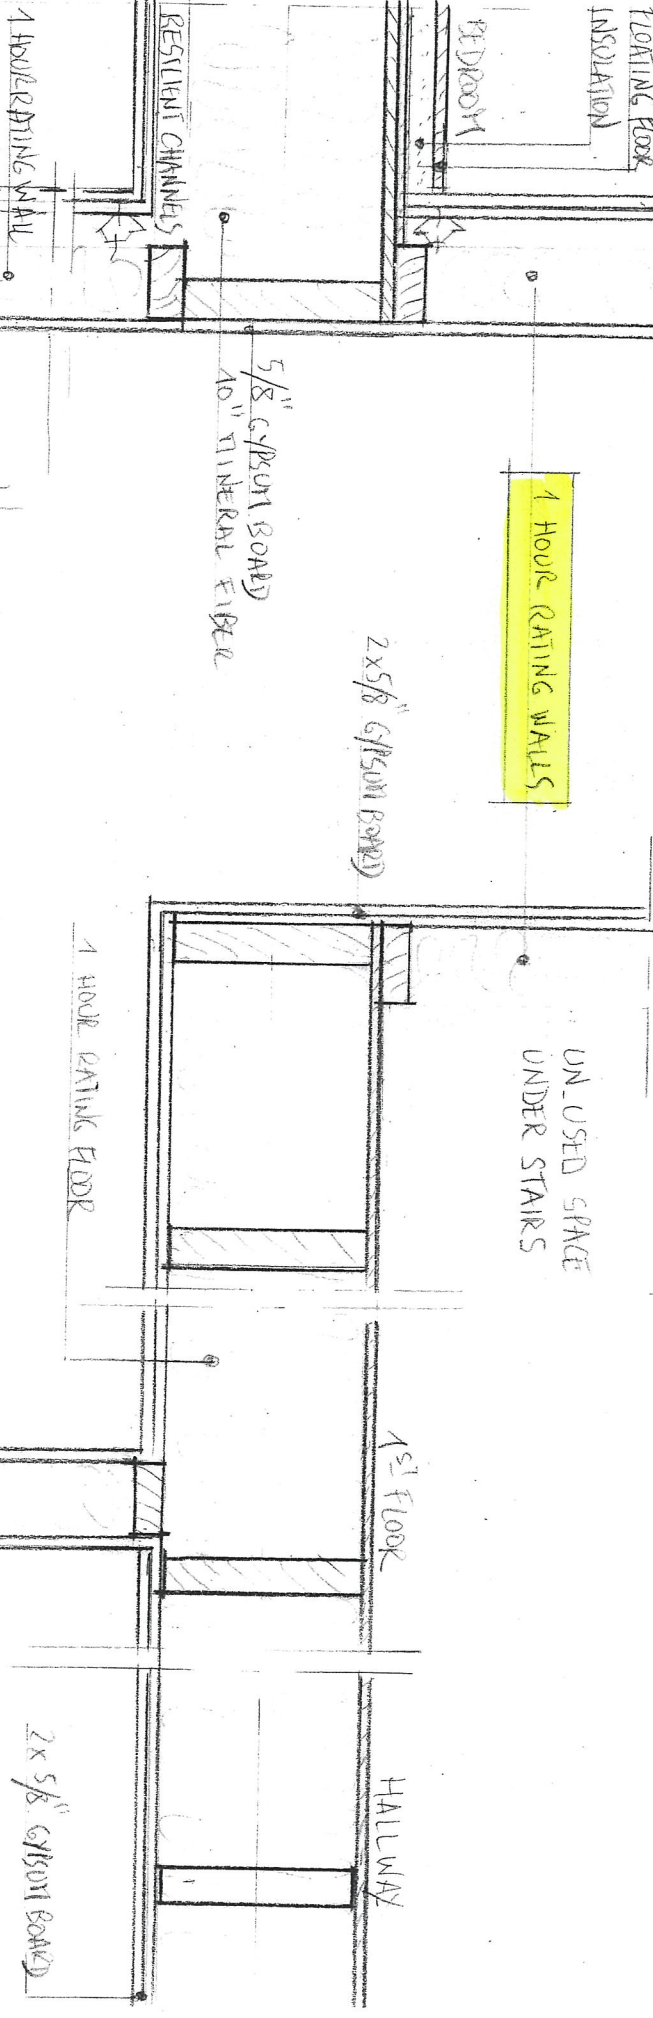

OK04: BATHROOM/M.I.C.  
MK04: OTHER ROOMS  
U FACTOR 0.42

R VALUE FOR THE ROOF: 5.2

R VALUE FOR EXTERIOR WALLS: 22

1 HOUR RATING FLOOR BETWEEN UNITS

R VALUE FOR BASEMENT WALL: 28

15/17 SHERMAN ST. DETAIL CROSS SECTION  
1" = 1'-0"  
04/26/2017  
MODIFICATIONS: 07/20/14: 3RD FLOOR

