


Nick 4/20/2016 9:52 AM 15-17 Sherman St\_f01.dwg

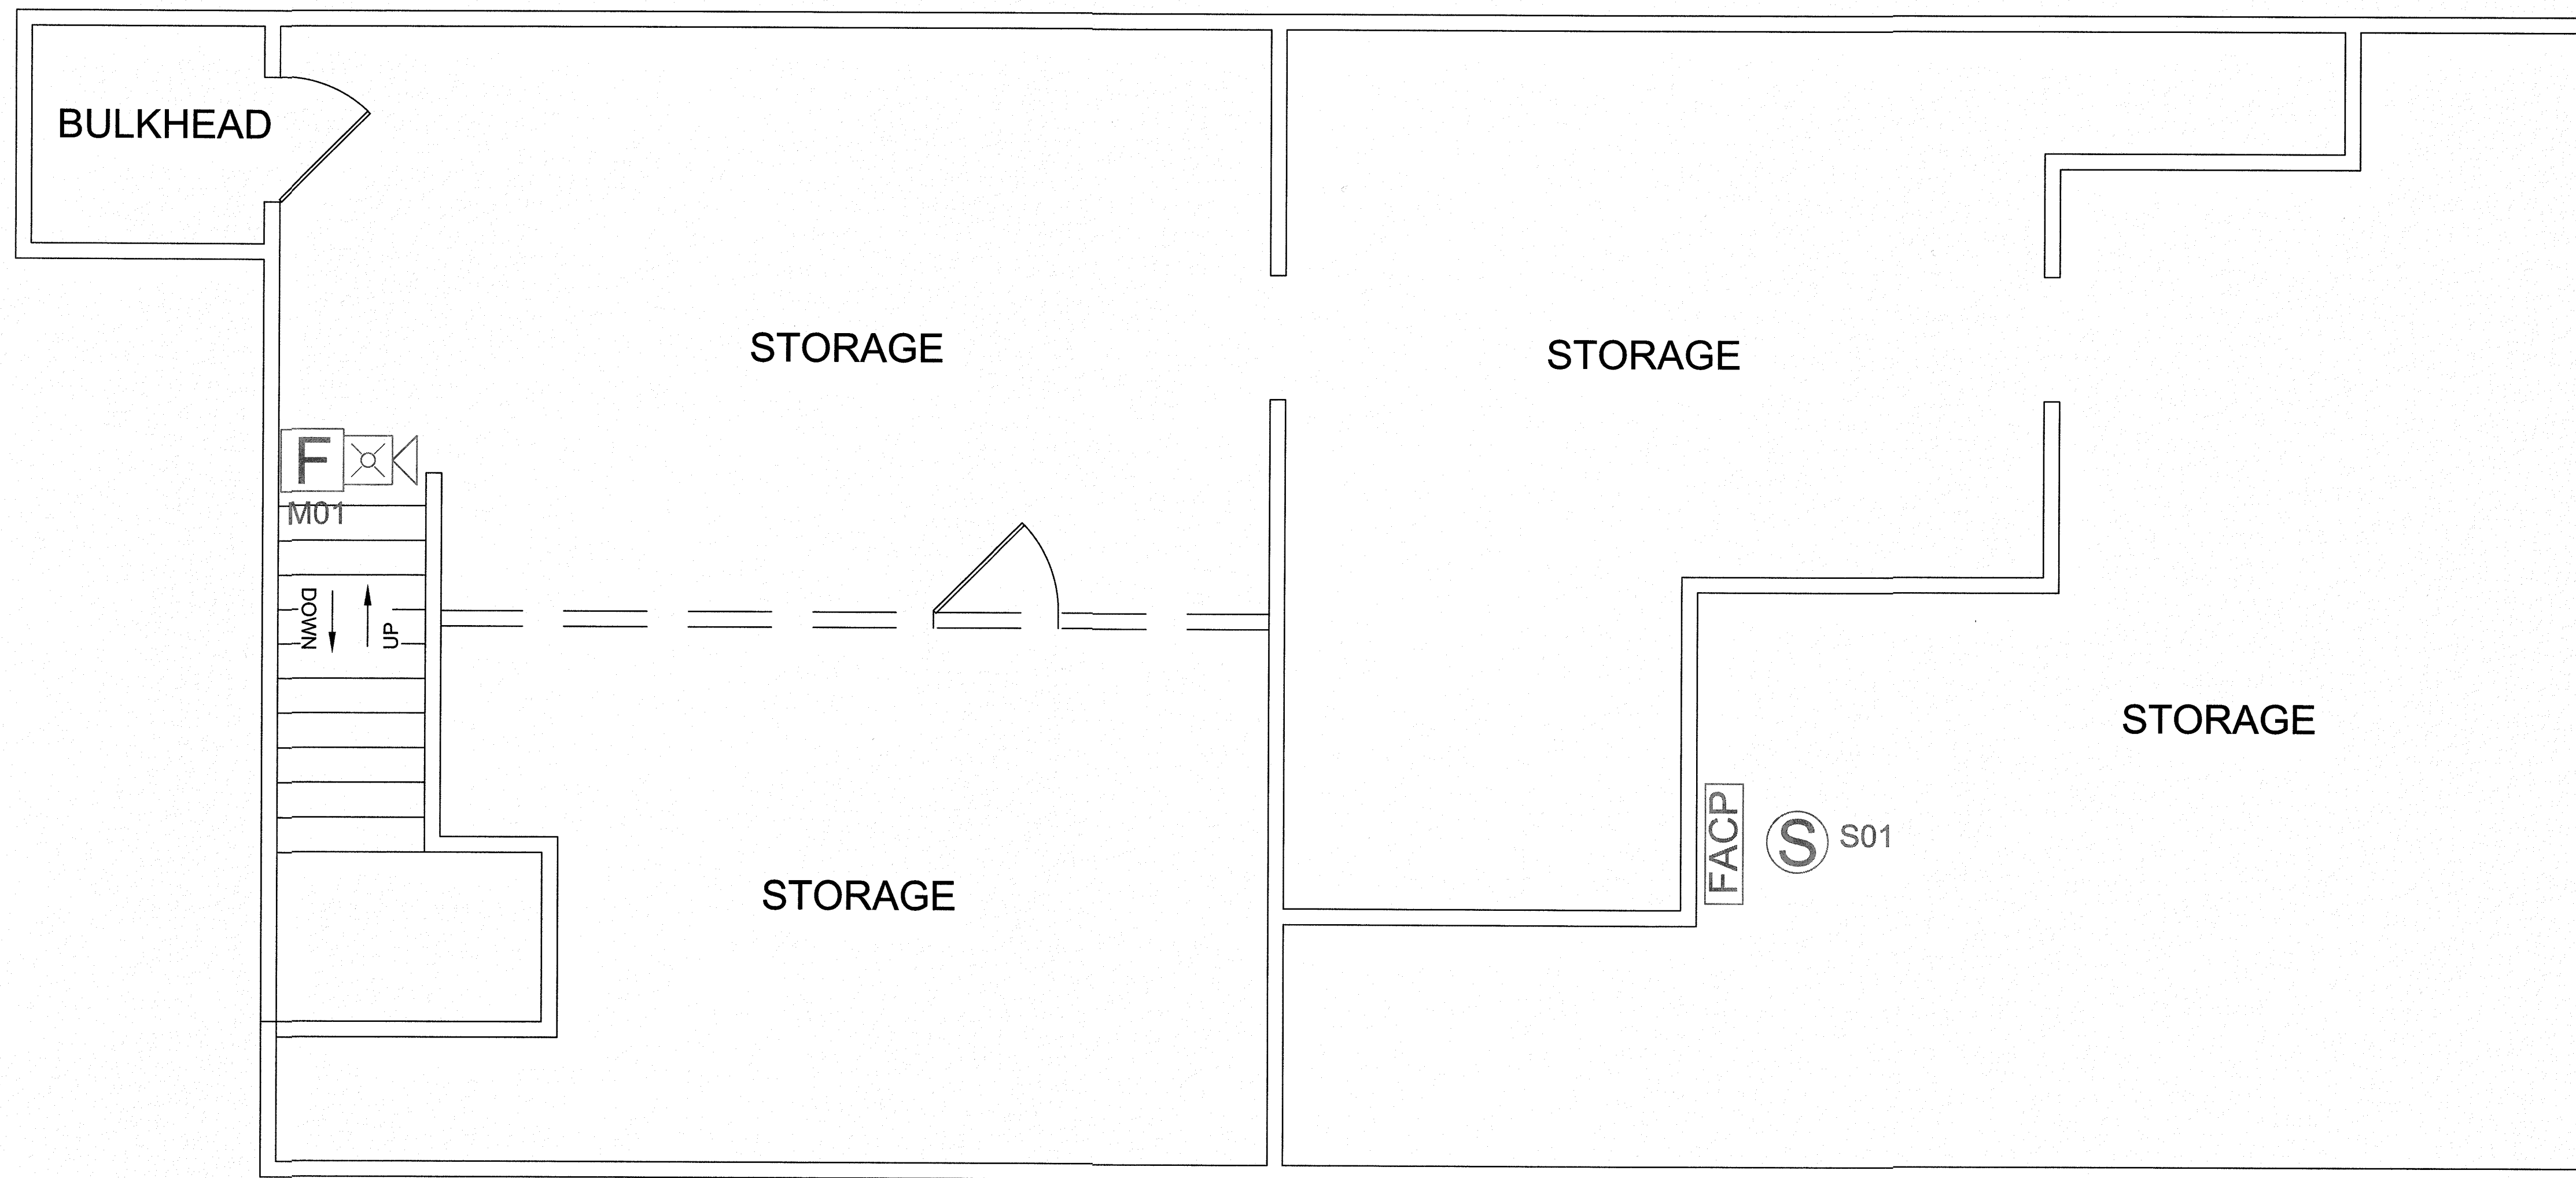

# BASEMENT

CONTRACTOR:

**DEAN & ALLYN, INC.**  
 FIRE PROTECTION - SPECIAL HAZARD

NO.	REVISION/ISSUE	DATE

PROJECT NAME

15-17 SHERMAN STREET  
PORTLAND, ME

FILE

15-17 Sherman St\_f01.DWG

DRAWN BY

N.B.F.

DATE

4/19/16

CHECKED BY

G.J.E.

DATE

4/19/16

SCALE

N/A

SHEET


**FA-1**

PAGE 2 OF 6

GARY J. EMOND  
 NICET LEVEL IV  
 #74053