


15-17 Sherman St\_f01.dwg

4/20/2016 9:52 AM

Nick

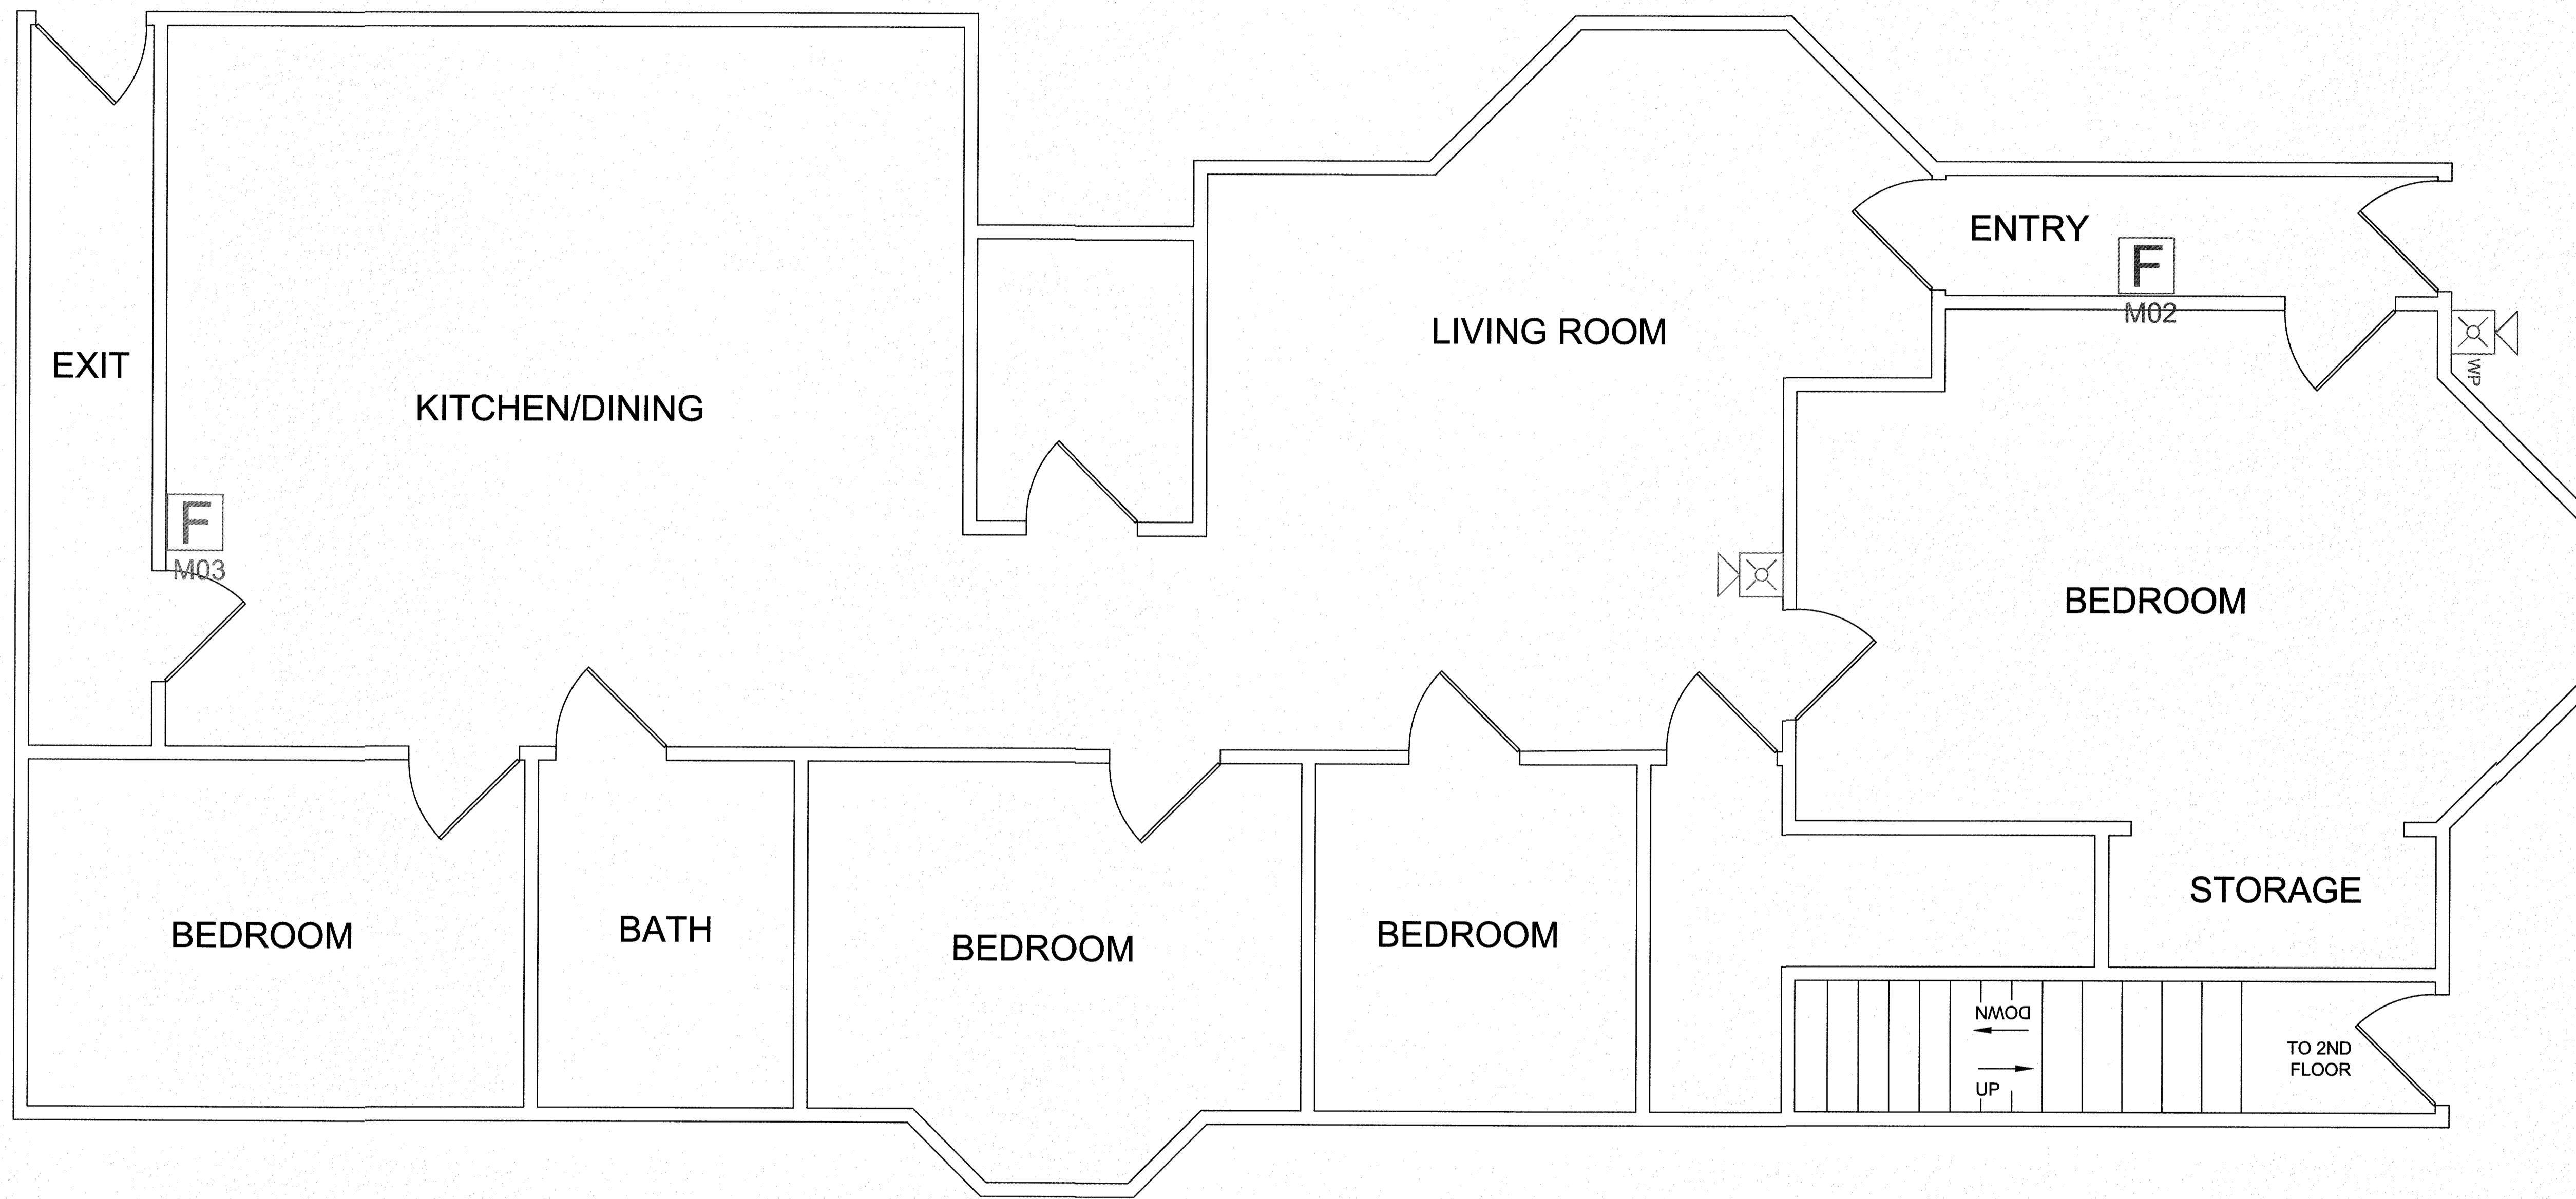

# 1ST FLOOR

GARY J. EMOND  
 NICET LEVEL IV  
 #74053

CONTRACTOR:

**DEAN & ALLYN, INC.**  
 FIRE PROTECTION - SPECIAL HAZARD

NO.	REVISION/ISSUE	DATE

PROJECT NAME  
 15-17 SHERMAN STREET  
 PORTLAND, ME

FILE  
 15-17 Sherman St\_f01.DWG

DRAWN BY  
 N.B.F.

DATE  
 4/19/16

CHECKED BY  
 G.J.E.

DATE  
 4/19/16

SCALE  
 N/A

SHEET

**FA-2**

PAGE 3 OF 6