


15-17 Sherman St_f01.dwg

4/20/2016 9:52 AM

Nick

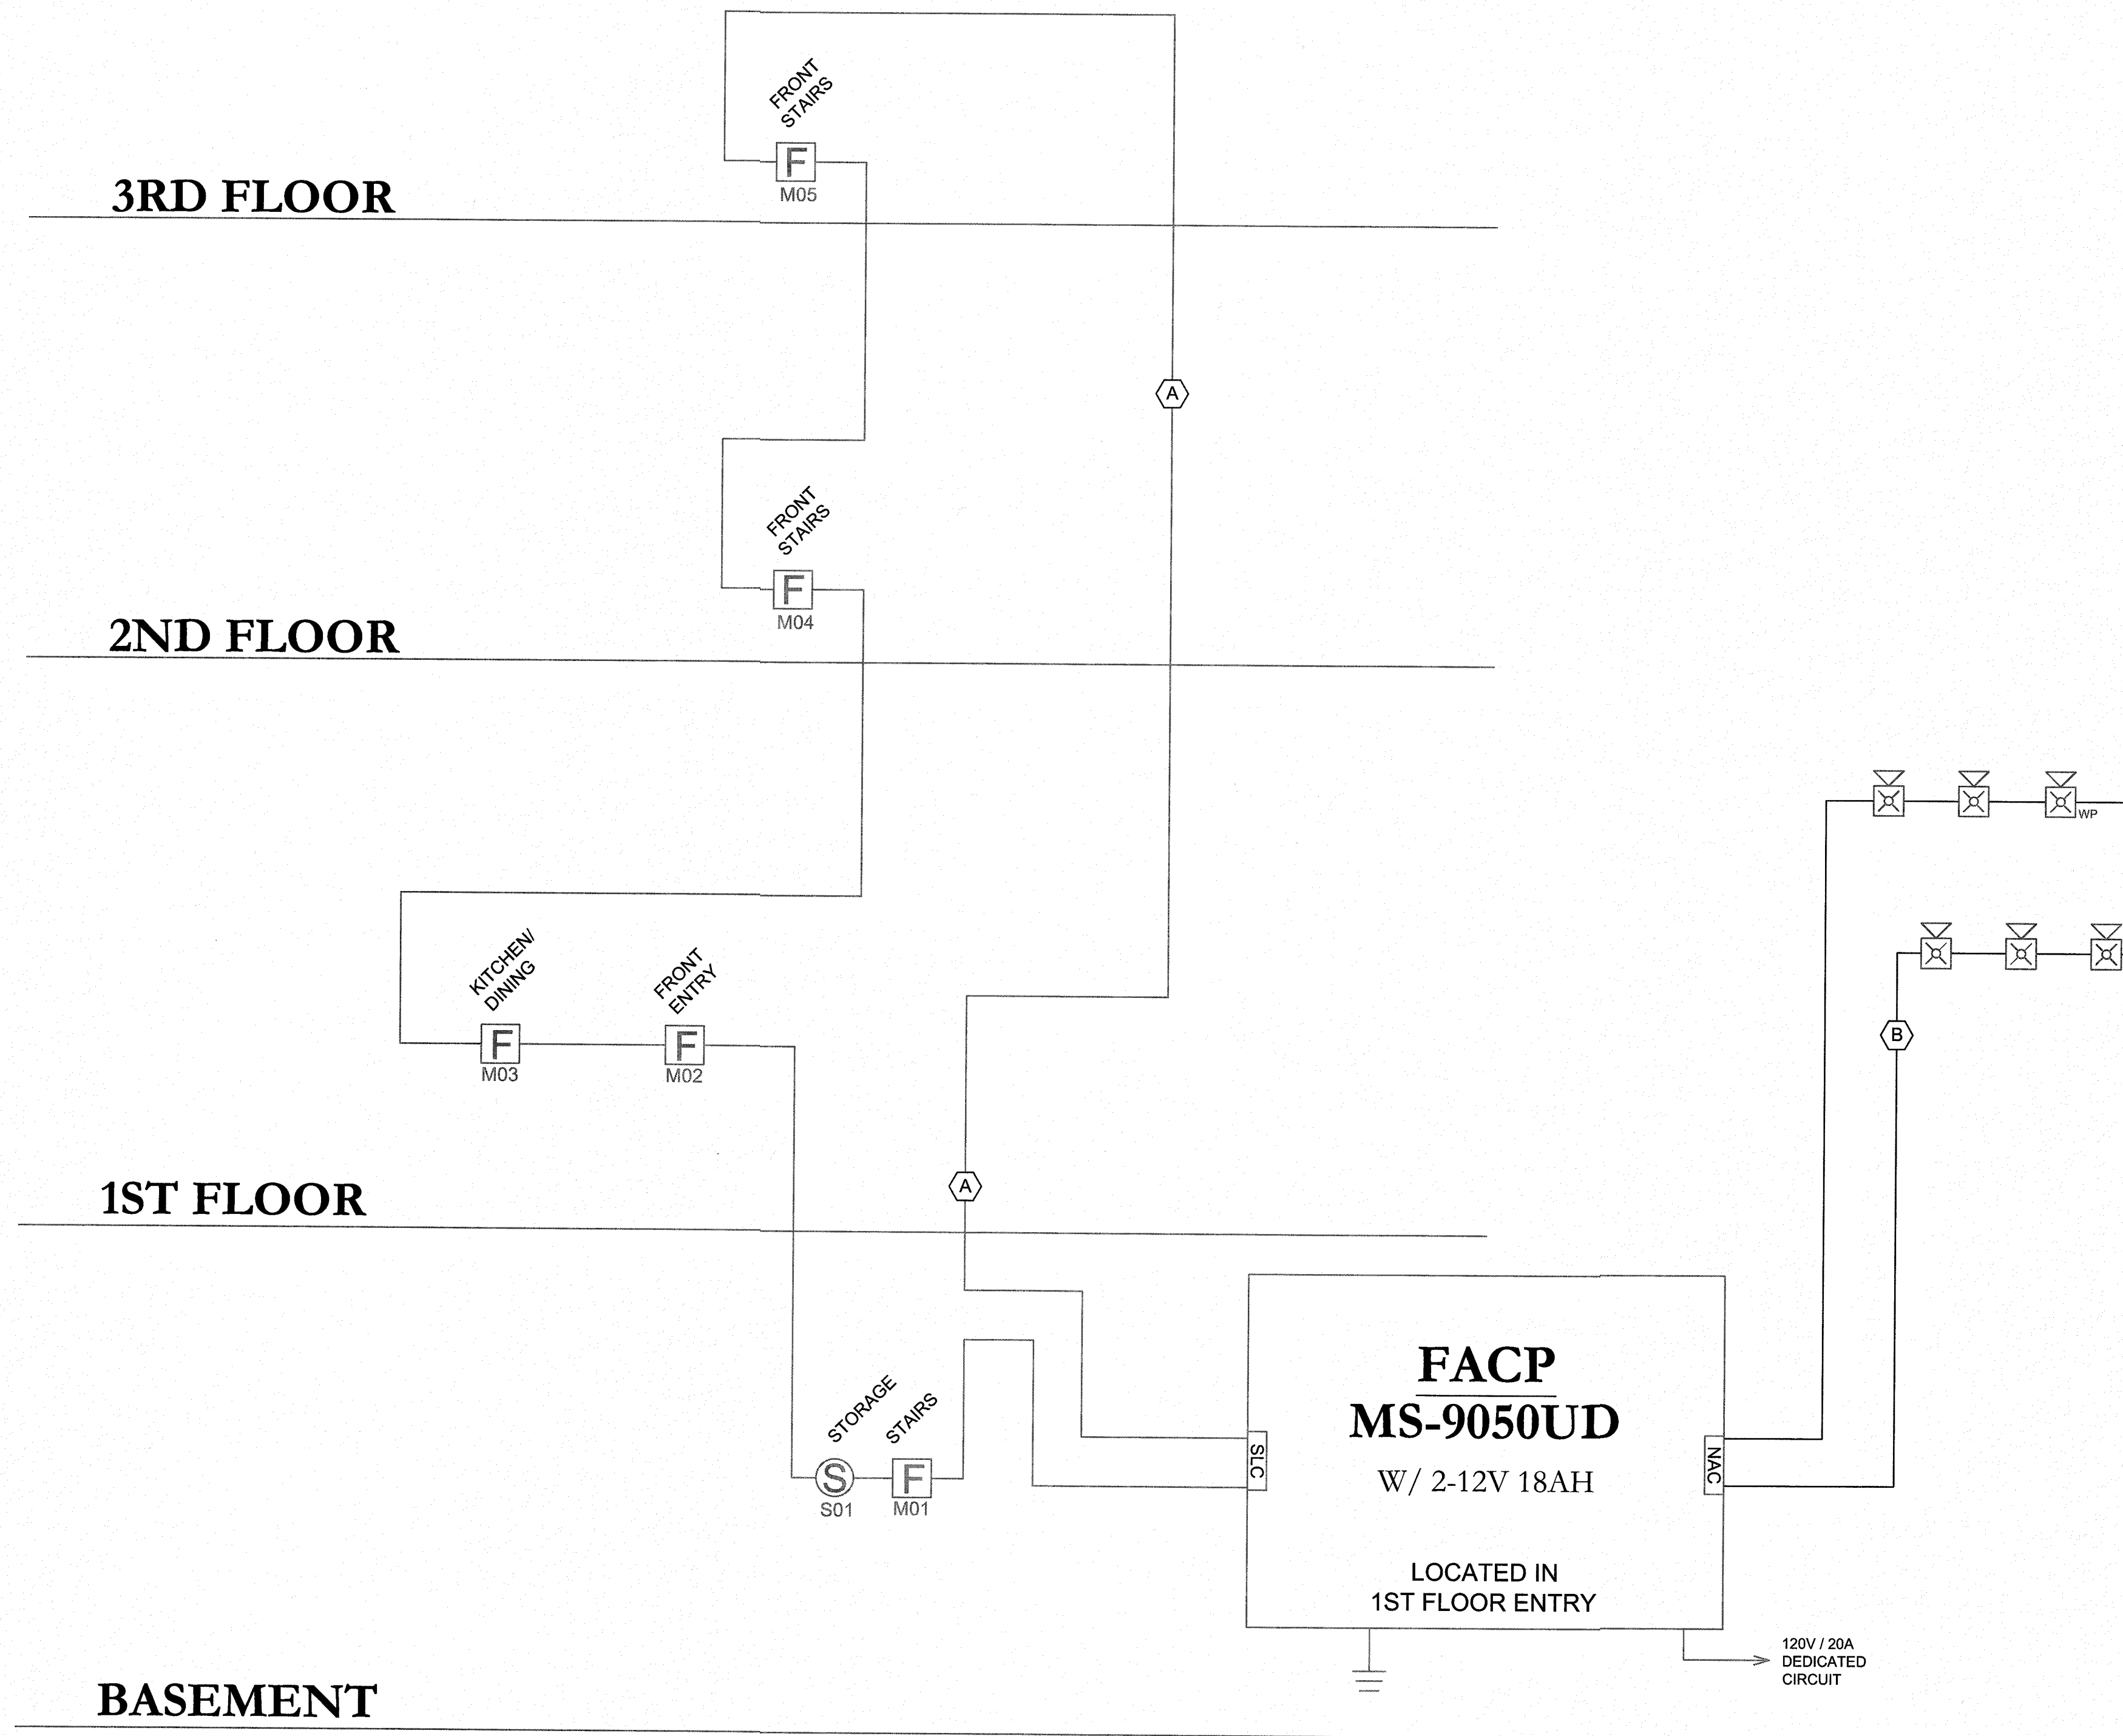

WIRE LEGEND					
DESIGNATION	CIRCUIT TYPE	WIRE TYPE	CIR CLASS	CIR STYLE	COLOR CODE
(A)	SIGNALING LINE CIRCUIT (SLC LOOP)	FA18/2 FPLR/P	CLASS A	0	RED (+)/BLACK (-)
(B)	NOTIFICATION ALARM (NAC)	FA14/2 FPLR/P	CLASS A	0	BLUE (+)/WHITE (-)

GARY J. EMOND
NICET LEVEL IV
#74053

RISER DIAGRAM
SHOWING DEVICES AND WIRING

CONTRACTOR:

DEAN & ALLYN, INC.
FIRE PROTECTION - SPECIAL HAZARD

NO.	REVISION/ISSUE	DATE

PROJECT NAME
15-17 SHERMAN STREET
PORTLAND, ME

FILE
15-17 Sherman St_f01.DWG

DRAWN BY
N.B.F.

DATE
4/19/16

CHECKED BY
G.J.E.

DATE
4/19/16

SCALE
N/A

SHEET

FA-5

PAGE 6 OF 6