
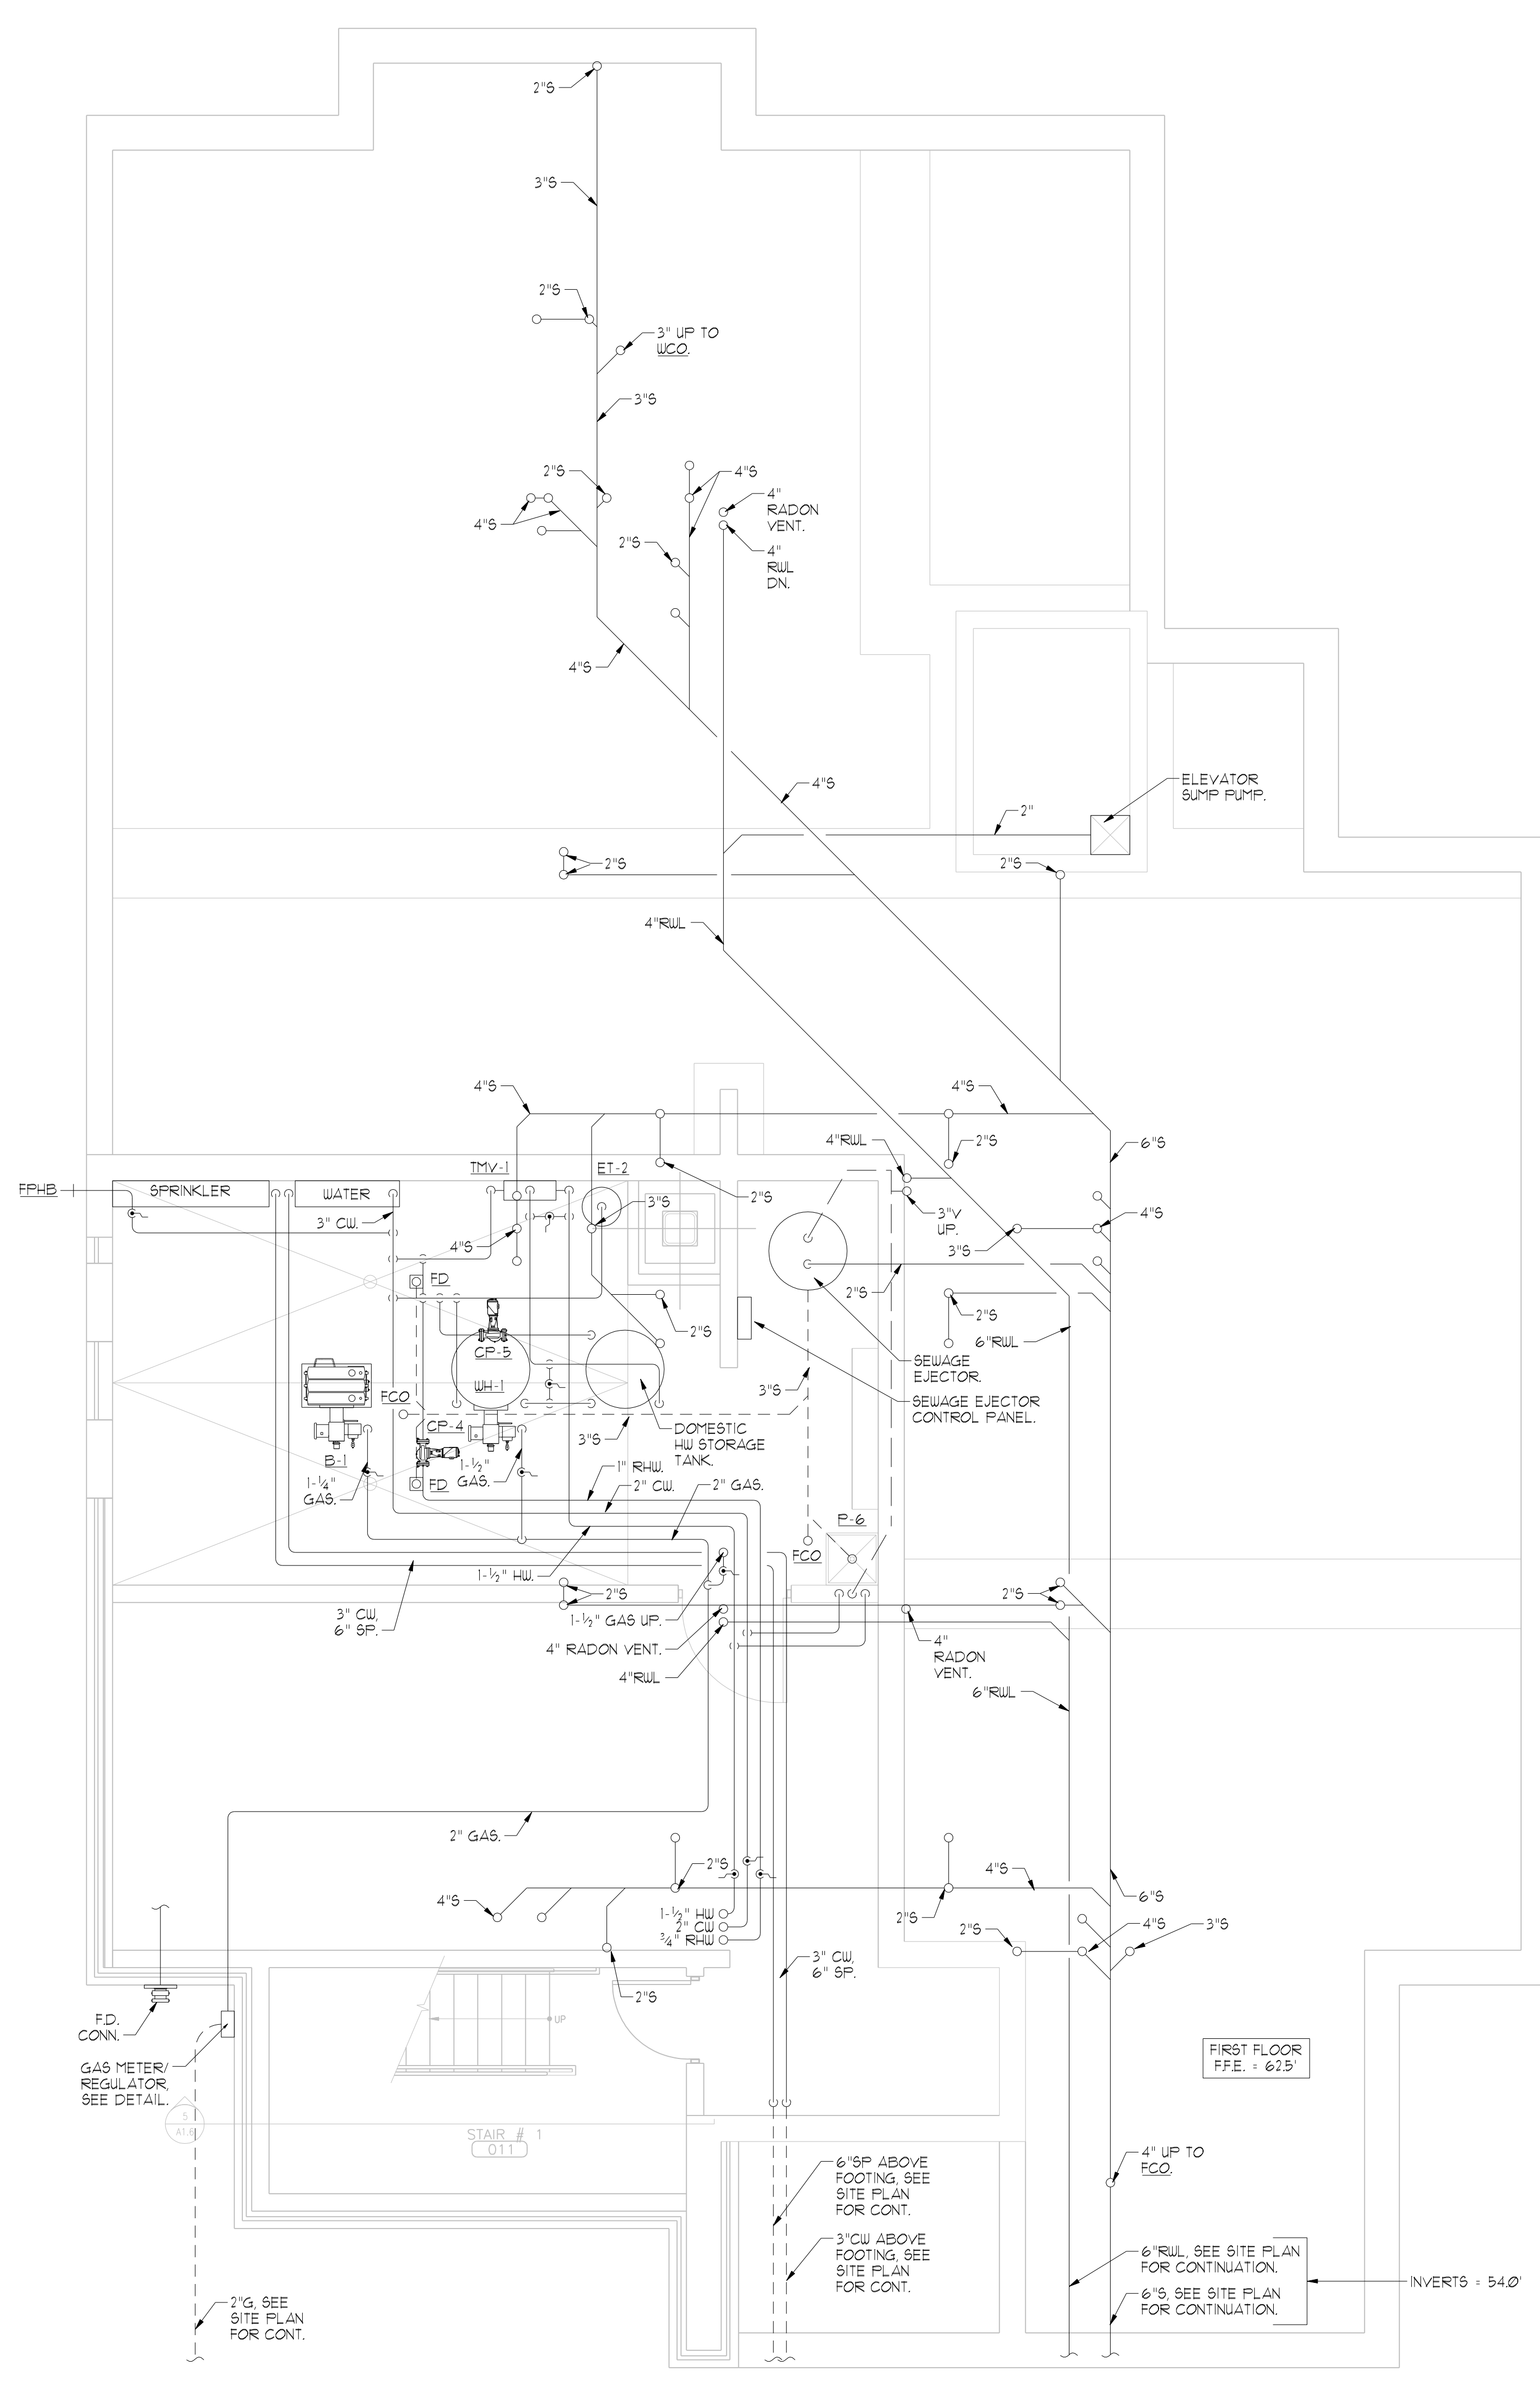


- ▲
- ▲
- ▲
- ▲
- ▲

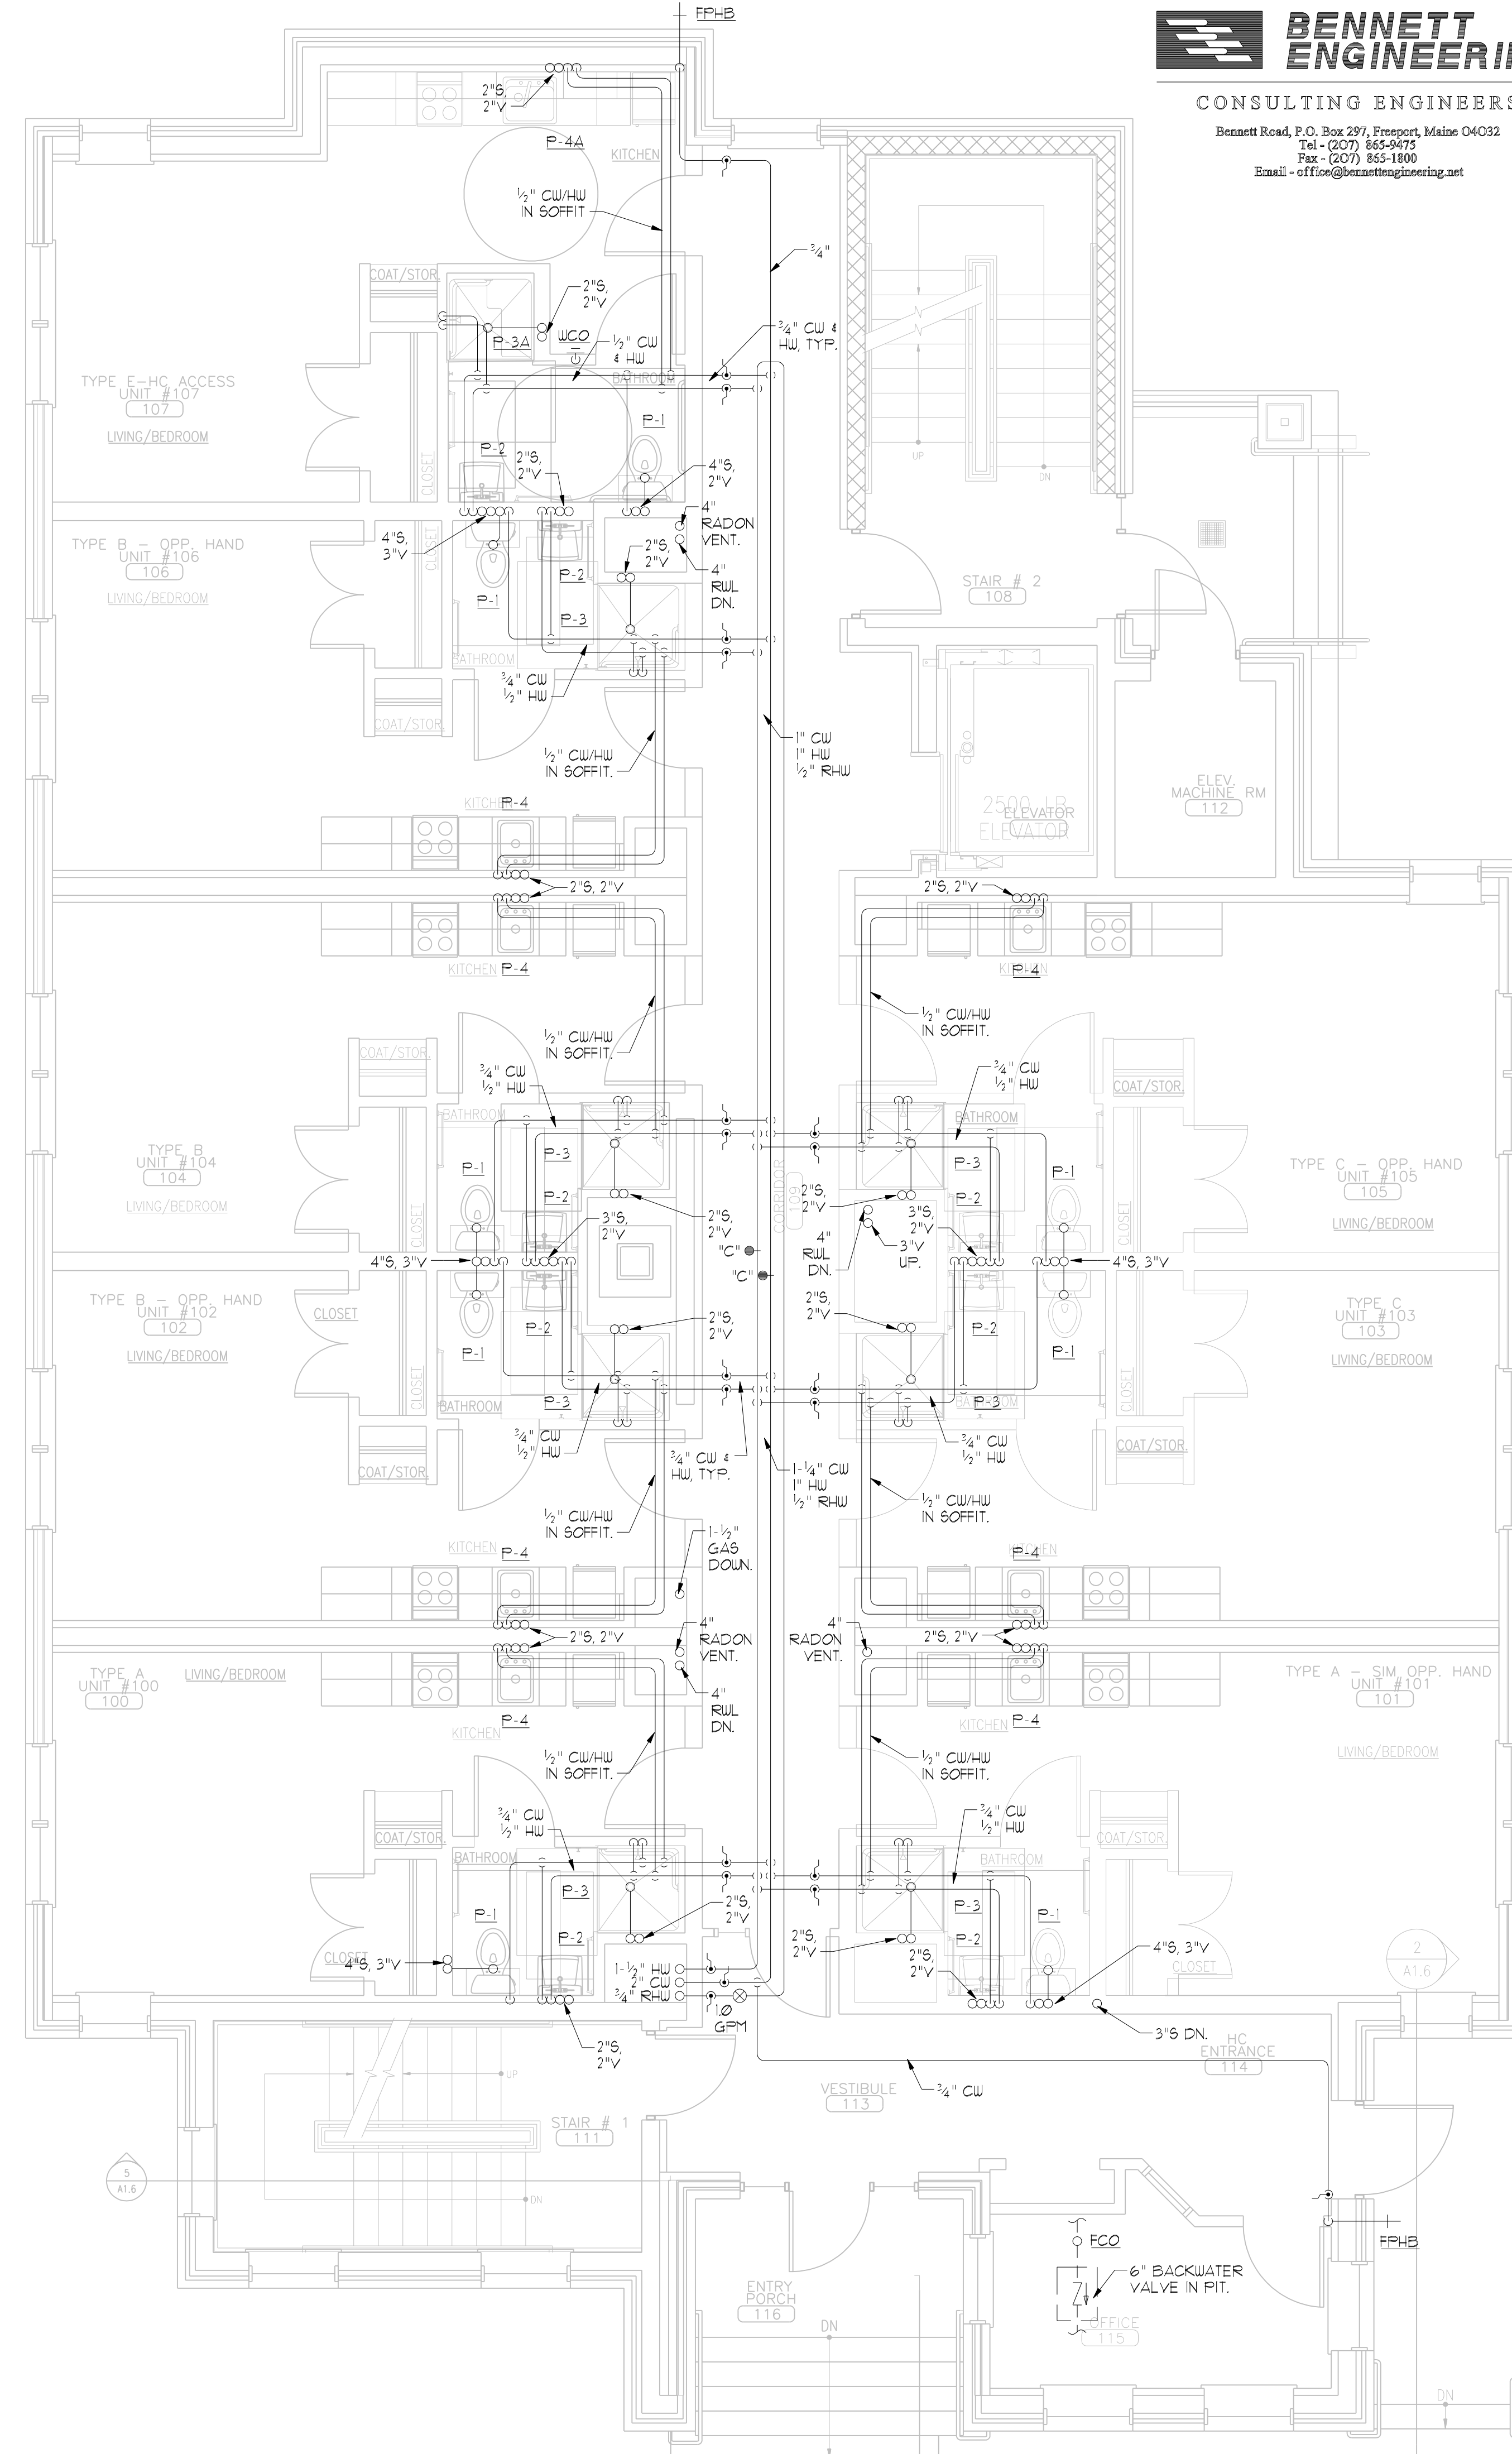

FIRST FLOOR  
 F.F.E. = 625'

INVERTS = 54.0'