

PROJECT TEAM:

OWNER:

CCYSRO L.P.
c/o CUMBERLAND COUNTY YMCA
70 FOREST AVE.
PORTLAND, MAINE 04101
TEL: (207) 874-1111


ARCHITECT:



C W S ARCHITECTS

434 CUMBERLAND AVENUE
PORTLAND, MAINE 04101-2325
TEL: (207) 774-4441
PHONE: (207) 774-4441
FAX: (207) 774-4016

CONTRACTOR:

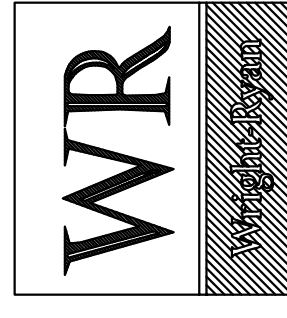

WRIGHT-RYAN CONSTRUCTION, INC.
10 Danforth Street
Portland, Maine
04101
(207) 773-3825
Fax: (207) 773-5173

LANDSCAPE ARCHITECT:

Sebago Technics

Engineering Expertise You Can Build On
One Chabot Street
Westbrook, Me 04098-1339
Tel: (207) 856-0277

STRUCTURAL ENGINEER:



**L & L STRUCTURAL
ENGINEERING SERVICES, INC.**
SIX O STREET
SOUTH PORTLAND, MAINE 04106
PHONE: (207) 787-4830
FAX: (207) 789-5432

MECHANICAL/ELECTRICAL ENGINEERS:



**BENNETT
ENGINEERING**
CONSULTING ENGINEERS
Bennett Road, P.O. Box 297, Freeport, Maine 04032
Tel: (207) 865-9475
Fax: (207) 865-1800
Email: office@bennettengineering.net

SYMBOLS LEGEND:

- SECTION: XX/XXX
- DETAIL: XX/XXX
- ELEVATION LEVEL: [Symbol]
- REVISION: [Symbol]
- WINDOW TYPE: [Symbol]
- DOOR NUMBER: [Symbol]
- ROOM NAME: [Symbol]
- ROOM NUMBER: [Symbol]
- INTERIOR ELEVATION: [Symbol]
- CONTINUOUS BACKER ROD AND SEALANT: [Symbol]
- EXTERIOR ELEVATION: [Symbol]
- EXISTING WALL - TO REMAIN: [Symbol]
- EXISTING WALL TO BE REMOVED. OTHER DASHED ITEMS WITHIN REMOVALS PLANS ARE ALSO TO BE REMOVED: [Symbol]
- NEW WALL / PARTITION: [Symbol]
- NEW FIRE RATED WALL ASSEMBLY: [Symbol]
- WALL TYPE: [Symbol]
- PROVIDE BLOCKING FOR ALL CABINET ASSEMBLIES AND TOILET ROOM ACCESSORIES AS REQUIRED. TYPICAL ALL WALLS ALL SPACES: [Symbol]

ABBREVIATIONS:

- A/C AIR CONDITIONING
- ACPLS ACOUSTICAL PLASTER
- ACT ACOUSTIC CEILING TILE
- AF ACCESS FLOOR
- AP ACCESS PANEL
- BCE BOTTOM CHORD EXTENSION
- BD BOARD
- BLP BORROWED LIGHT PANEL
- BOF BOTTOM OF FOOTING
- BOS BOTTOM OF STEEL
- BS BOTH SIDES
- BSE BRICK SHELF ELEVATION
- C CHANNEL
- CPT CATCH BASIN; CHALKBOARD
- CFM CUBIC FEET PER MINUTE
- CJ CONSTRUCTION JOINT
- CL CENTERLINE
- CMU CONCRETE MASONRY UNIT
- CT CERAMIC TILE
- CUH CABINET UNIT HEATER
- DF DRINKING FOUNTAIN
- DR DISPLAY RAIL
- DW DISHWASHER
- E EXHAUST FAN; EACH FACE
- EJ EXPANSION JOINT
- EPDM ETHYLENE PROPYLENE DIENE MONOMER
- EW EACH WAY
- EWC ELECTRIC WATER COOLER
- FB FLAT BAR
- FBO FURNISHED BY OTHERS
- FD FLOOR CLEAN-OUT
- FDR FLOOR DRAIN
- FEC FINISHED FLOOR
- FFC FINISHED FLOOR CABINET
- FFR FINISHED FLOOR FAR FACE
- FO FRAMED OPENING
- FS FAR SIDE
- GB GRAB BAR; CONTRACTOR
- GDT GYPSUM DROP-IN TILE
- GMB GYPSUM WALL BOARD
- H HORIZONTAL; HOLLOW CORE
- HM HOLLOW METAL
- HRR HEAT RECOVERY UNIT
- H&V HEATING AND VENTILATING
- HVAC HEATING, VENTILATING AND AIR CONDITIONING
- I INSIDE FACE
- J JOINT
- INV INVERT
- IS INSULATION JOINT
- JV JOIST SUBSTITUTE
- L ANGLE
- LLH LONG LEG HORIZONTAL
- LLV LONG LEG VERTICAL
- LP LIGHTING PANEL
- MB MARKER BOARD
- MDO MEDIUM DENSITY OVERLAY
- MO MASONRY OPENING
- MR MOISTURE-RESISTANT
- MUA MAKE-UP AIR
- N NIC NOT IN CONTRACT
- NS NEAR SIDE
- NTS NOT TO SCALE
- OC ON CENTER
- OF OUTSIDE FACE; OWNER FURNISHED AND OWNER FURNISHED AND INSTALLED BY CONTRACTOR OVERHEAD
- OH OVERHEAD
- PA PUBLIC ADDRESS
- PAF POWDER-ACTUATED FASTENER
- PL PLATE
- PLM LAMINATE
- PLF POUNDS PER LINEAR FOOT
- PP POWER PANEL
- PSF POUNDS PER SQUARE FOOT
- PSI POUNDS PER SQUARE INCH PRESSURE
- PVC POLYVINYL CHLORIDE
- R RISER; RADIUS
- RB RESILIENT BASE
- RD ROOF DRAIN
- RR RUB-RAIL
- SACT SUSPENDED ACOUSTIC TILE CEILING
- SF SQUARE FOOT; SUPPLY FAN
- SK SHEAR KEY
- SN SANITARY NAPKIN (DISPENSER)
- SN SPACES
- SS STAINLESS STEEL
- T TREAD
- TB TACK BOARD
- T&B TOP AND BOTTOM
- TE TOP CHORD EXTENSION
- TEJ TOP CHORD JOIST
- TJ TIE JOIST
- TO TOP OF
- TCC TOP OF CONCRETE
- TOC TOP OF CONCRETE
- TOH TOP OF HANGING
- TOI TOP OF IRON
- TOS TOP OF STEEL; TOP OF SLAB
- TOW TOP OF WALL
- TP TOILET PAPER (DISPENSER)
- UH UNIT HEATER UNLESS NOTED OTHERWISE
- UNO UNLESS NOTED OTHERWISE
- V VENT PIPE; VERTICAL
- VB VENT BACKER
- VCT VINYL COMPOSITION TILE
- VIF VERIFY IN FIELD
- VP VISION PANEL
- VTR VENT THROUGH THE ROOF
- W/ WITH
- WC WATER CLOSER
- WF WIDE FLANGE
- WH WATER HEATER
- WO WORKING POINT
- WS WEB STIFFENER
- WWF WELDED WIRE FABRIC

DRAWING STATUS LIST

DWG NO.	SHEET REFERENCE	DRAWING NAME	ISSUE DESCRIPTION AND DATE	ISSUE DESCRIPTION AND DATE
A.0	TITLE SHEET	ARCHITECTURAL DRAWINGS (CONT.)	ISSUED FOR FINAL PRICING 10/01/04	ISSUED FOR FINAL PRICING 10/01/04
A.01	GENERAL NOTES & PARTITION TYPES	ARCHITECTURAL DRAWINGS (CONT.)	ISSUED FOR 95% REVIEW 09/17/04	ISSUED FOR 95% REVIEW 09/17/04
1	INFORMATION AVAILABLE TO BIDDERS	ARCHITECTURAL DRAWINGS (CONT.)	ISSUED FOR PRICING 08/05/04	ISSUED FOR PRICING 08/05/04
	SITE & SUBSURFACE EXPLORATION PLAN	ARCHITECTURAL DRAWINGS (CONT.)	ISSUED FOR REVIEW 05/21/04	ISSUED FOR REVIEW 05/21/04
	SITE DRAWINGS	ARCHITECTURAL DRAWINGS (CONT.)		
1 of 4	EXISTING CONDITIONS PLAN	ARCHITECTURAL DRAWINGS (CONT.)		
2 of 4	SITE, GRADING, & UTILITIES PLAN	ARCHITECTURAL DRAWINGS (CONT.)		
3 of 4	LANDSCAPE & EROSION CONTROL PLAN	ARCHITECTURAL DRAWINGS (CONT.)		
4 of 4	DETAILS	ARCHITECTURAL DRAWINGS (CONT.)		
1 of 4	SITE GRADING & UTILITIES PLAN	ARCHITECTURAL DRAWINGS (CONT.)		
2 of 4	LANDSCAPE PLAN	ARCHITECTURAL DRAWINGS (CONT.)		
3 of 4	DETAILS	ARCHITECTURAL DRAWINGS (CONT.)		
4 of 4	DETAILS	ARCHITECTURAL DRAWINGS (CONT.)		
	STRUCTURAL DRAWINGS	ARCHITECTURAL DRAWINGS		
S0.1	GENERAL NOTES	ARCHITECTURAL DRAWINGS		
S1.1	FOUNDATION AND FIRST FLOOR FRAMING PLANS	ARCHITECTURAL DRAWINGS		
S1.2	SECOND AND THIRD FLOOR FRAMING PLANS	ARCHITECTURAL DRAWINGS		
S1.3	FOURTH FLOOR AND ROOF FRAMING PLANS	ARCHITECTURAL DRAWINGS		
S1.4	FRAMING PLANS	ARCHITECTURAL DRAWINGS		
S1.5	FRAMING PLANS	ARCHITECTURAL DRAWINGS		
S1.6	FRAMING PLANS	ARCHITECTURAL DRAWINGS		
S1.7	PENTHOUSE FRAMING	ARCHITECTURAL DRAWINGS		
S2.1	CONCRETE DETAILS	ARCHITECTURAL DRAWINGS		
S2.2	CONCRETE DETAILS	ARCHITECTURAL DRAWINGS		
S2.3	TYPICAL WALL SECTIONS	ARCHITECTURAL DRAWINGS		
S3.1	TYPICAL WALL SECTIONS	ARCHITECTURAL DRAWINGS		
S3.2	FRAMING DETAILS	ARCHITECTURAL DRAWINGS		
S3.3	SHEAR WALL DETAILS	ARCHITECTURAL DRAWINGS		
S3.4	FRAMING DETAILS	ARCHITECTURAL DRAWINGS		
	ARCHITECTURAL DRAWINGS	ARCHITECTURAL DRAWINGS		
A1.1	BASEMENT AND FIRST FLOOR PLANS	ARCHITECTURAL DRAWINGS		
A1.2	SECOND AND THIRD FLOOR PLANS	ARCHITECTURAL DRAWINGS		
A1.3	FOURTH FLOOR AND ROOF PLANS	ARCHITECTURAL DRAWINGS		
A1.4	ENLARGED UNIT PLANS	ARCHITECTURAL DRAWINGS		
A1.5	ENLARGED STAIR NO. 1 AND ELEVATOR PLANS	ARCHITECTURAL DRAWINGS		
A1.6	ENLARGED STAIR NO. 2 PLANS	ARCHITECTURAL DRAWINGS		
A1.7	STAIR SECTIONS	ARCHITECTURAL DRAWINGS		
A1.8	ELEVATOR & STAIR NO. 2 SECTIONS	ARCHITECTURAL DRAWINGS		
A1.9	EXTERIOR & INTERIOR STAIR DETAILS	ARCHITECTURAL DRAWINGS		
A2.1	BASEMENT CEILING PLAN, DETAILS, & LEGEND	ARCHITECTURAL DRAWINGS		
A2.2	FIRST AND SECOND FLOOR CEILING PLANS	ARCHITECTURAL DRAWINGS		
A2.3	THIRD AND FOURTH FLOOR CEILING PLANS	ARCHITECTURAL DRAWINGS		
A3.1	EXTERIOR BUILDING ELEVATION	ARCHITECTURAL DRAWINGS		
A3.2	EXTERIOR BUILDING ELEVATION	ARCHITECTURAL DRAWINGS		
A3.3	EXTERIOR BUILDING ELEVATION	ARCHITECTURAL DRAWINGS		
A3.4	EXTERIOR BUILDING ELEVATION	ARCHITECTURAL DRAWINGS		
A4.0	DOOR, WINDOW AND FRAME ELEVATIONS	ARCHITECTURAL DRAWINGS		
A4.1	INTERIOR ELEVATIONS AND DETAILS	ARCHITECTURAL DRAWINGS		
A4.2	INTERIOR ELEVATIONS AND DETAILS	ARCHITECTURAL DRAWINGS		
A4.3	WINDOW ELEVATIONS & DETAILS	ARCHITECTURAL DRAWINGS		
A4.4	WINDOW ELEVATIONS & DETAILS	ARCHITECTURAL DRAWINGS		
A4.5	WINDOW ELEVATIONS & DETAILS	ARCHITECTURAL DRAWINGS		
A4.6	WINDOW ELEVATIONS & DETAILS	ARCHITECTURAL DRAWINGS		
A4.7	WINDOW ELEVATIONS & DETAILS	ARCHITECTURAL DRAWINGS		
A5.1	BUILDING SECTION	ARCHITECTURAL DRAWINGS		
A5.2	BUILDING SECTION	ARCHITECTURAL DRAWINGS		
A5.3	BUILDING SECTION	ARCHITECTURAL DRAWINGS		
A5.4	BUILDING SECTION	ARCHITECTURAL DRAWINGS		
A5.5	BUILDING SECTION	ARCHITECTURAL DRAWINGS		
A5.6	BUILDING SECTION	ARCHITECTURAL DRAWINGS		
A5.7	BUILDING AND WALL SECTIONS	ARCHITECTURAL DRAWINGS		
A5.8	BUILDING SECTION	ARCHITECTURAL DRAWINGS		

DRAWING STATUS LIST

DWG NO.	SHEET REFERENCE	DRAWING NAME	ISSUE DESCRIPTION AND DATE	ISSUE DESCRIPTION AND DATE
A6.1	WALL SECTIONS	ARCHITECTURAL DRAWINGS (CONT.)	ISSUED FOR FINAL PRICING 10/01/04	ISSUED FOR FINAL PRICING 10/01/04
A6.2	WALL SECTIONS	ARCHITECTURAL DRAWINGS (CONT.)	ISSUED FOR 95% REVIEW 09/17/04	ISSUED FOR 95% REVIEW 09/17/04
A6.3	WALL SECTIONS	ARCHITECTURAL DRAWINGS (CONT.)	ISSUED FOR PRICING 08/05/04	ISSUED FOR PRICING 08/05/04
A7.1	MISC. DETAILS	ARCHITECTURAL DRAWINGS (CONT.)	ISSUED FOR REVIEW 05/21/04	ISSUED FOR REVIEW 05/21/04
A7.2	MISC. DETAILS	ARCHITECTURAL DRAWINGS (CONT.)		
A7.3	MISC. DETAILS	ARCHITECTURAL DRAWINGS (CONT.)		
A7.4	MISC. DETAILS	ARCHITECTURAL DRAWINGS (CONT.)		
	PLUMBING DRAWINGS	ARCHITECTURAL DRAWINGS (CONT.)		
P-1		ARCHITECTURAL DRAWINGS (CONT.)		
P-2		ARCHITECTURAL DRAWINGS (CONT.)		
P-3		ARCHITECTURAL DRAWINGS (CONT.)		
	MECHANICAL DRAWINGS	ARCHITECTURAL DRAWINGS (CONT.)		
M1-1	BASEMENT & FIRST FLOOR CONCEPT MECH. PLANS	ARCHITECTURAL DRAWINGS (CONT.)		
M1-2	SECOND & THIRD FLOOR CONCEPT MECH. PLANS	ARCHITECTURAL DRAWINGS (CONT.)		
M1-3	FOURTH & ROOF CONCEPT MECH. PLANS	ARCHITECTURAL DRAWINGS (CONT.)		
M1.1	BASEMENT AND FIRST FLOOR MECHANICAL PLANS	ARCHITECTURAL DRAWINGS (CONT.)		
M1.2	SECOND AND THIRD FLOOR MECHANICAL PLANS	ARCHITECTURAL DRAWINGS (CONT.)		
M1.3	FOURTH FLOOR AND ROOF MECHANICAL PLANS	ARCHITECTURAL DRAWINGS (CONT.)		
M2.1	BASEMENT AND FIRST FLOOR PLUMBING PLANS	ARCHITECTURAL DRAWINGS (CONT.)		
M2.2	SECOND AND THIRD FLOOR PLUMBING PLANS	ARCHITECTURAL DRAWINGS (CONT.)		
M3.1	MECHANICAL AND PLUMBING LEGEND AND SCHEDULES	ARCHITECTURAL DRAWINGS (CONT.)		
M3.2	MECHANICAL AND PLUMBING DETAILS	ARCHITECTURAL DRAWINGS (CONT.)		
M3.3	MECHANICAL AND PLUMBING DETAILS	ARCHITECTURAL DRAWINGS (CONT.)		
	ELECTRICAL DRAWINGS	ARCHITECTURAL DRAWINGS (CONT.)		
SL-1	SITE LIGHTING PLAN	ARCHITECTURAL DRAWINGS (CONT.)		
E1.1	SITE ELECTRICAL PLAN	ARCHITECTURAL DRAWINGS (CONT.)		
E2.1	BASEMENT POWER PLAN	ARCHITECTURAL DRAWINGS (CONT.)		
E2.2	BASEMENT LIGHTING AND FIRST FLOOR ELECTRICAL PLAN	ARCHITECTURAL DRAWINGS (CONT.)		
E2.3	SECOND AND THIRD FLOOR ELECTRICAL PLANS	ARCHITECTURAL DRAWINGS (CONT.)		
E2.4	FOURTH FLOOR AND ROOF ELECTRICAL PLANS	ARCHITECTURAL DRAWINGS (CONT.)		
E3.1	TYPICAL UNITS AND PANELS SCHEDULES	ARCHITECTURAL DRAWINGS (CONT.)		
E3.2	POWER RISER LEGEND AND SCHEDULES	ARCHITECTURAL DRAWINGS (CONT.)		

YMCA APARTMENTS
AT 231 HIGH STREET

CWS Architects
Architecture
Space Planning
Value Design
434 Cumberland Avenue
Portland, ME 04101
Phone: (207) 774-4441
Fax: (207) 774-4016
www.CWSArch.com

CCYSRO, L.P.
c/o Cumberland County YMCA
70 Forest Ave. Portland, ME 04101
(207) 874-1111
Client:

YMCA APARTMENTS
at 231
HIGH STREET
High Street - Portland, Maine
Project No: 03407ysh
Drawing Title:
TITLE SHEET AND DRAWING INDEX

Scale: NONE
Date: DECEMBER 10, 2004
Revisions:
VALUE ENGINEERING REVS
12/10/04
Drawing Number:
A.0