



**CWS Architects**  
 Architecture  
 Space Planning  
 Value Design

434 Cumberland Avenue  
 Portland, ME 04101  
 Phone: (207)774-4441  
 Fax: (207)774-4016  
 www.CWSarch.com

**CCYSRO, L.P.**  
 c/o Cumberland County YMCA  
 70 Forest Ave Portland, ME 04101  
 (207) 874-1111

Owner:  Client:



**YMCA APARTMENTS  
 at 231  
 HIGH STREET**  
 High Street - Portland, Maine

Project No: 03407ysh  
 Drawing Title:  
**ELEVATOR &  
 STAIR NO. 2  
 SECTIONS**

Scale: 3/8" = 1'-0"  
 Date: DECEMBER 10, 2004  
 Revisions:  
 VALUE ENGINEERING  
 REVS 12/10/04

Drawing Number:  
**A1.8**

SCALE: 3/8" = 1'-0"  
 ISSUED FOR PERMITTING 12/10/04

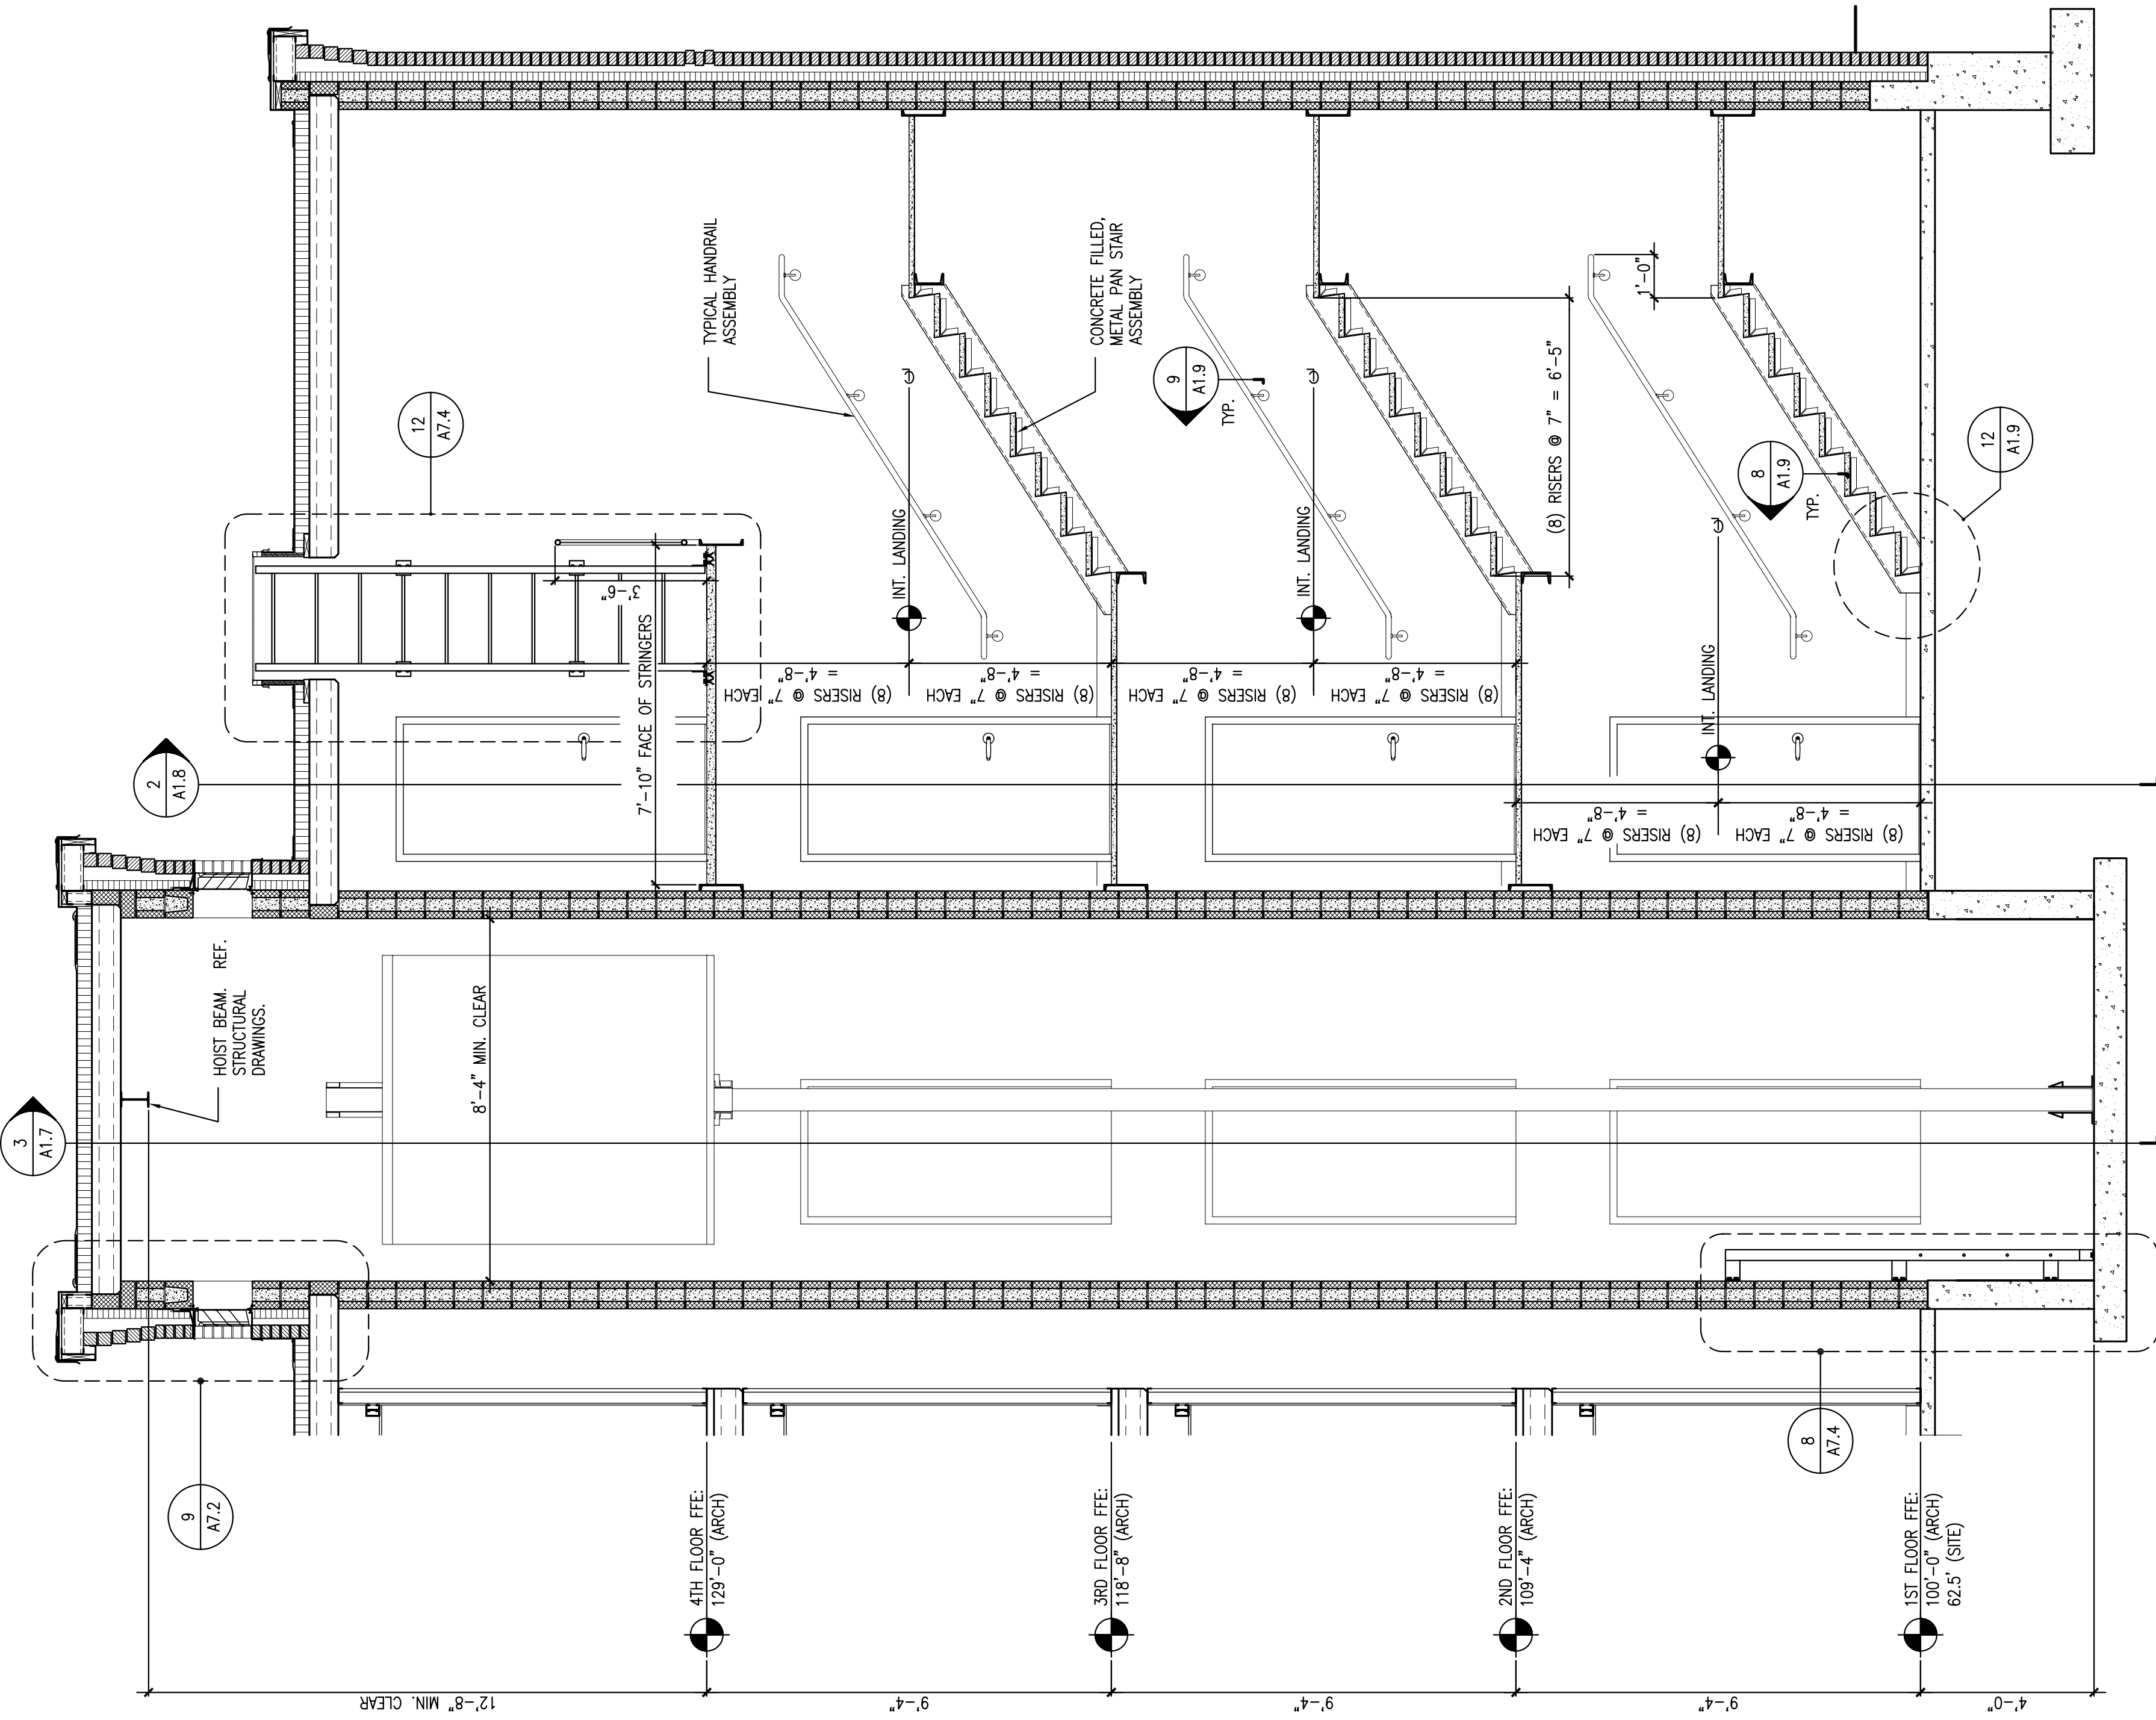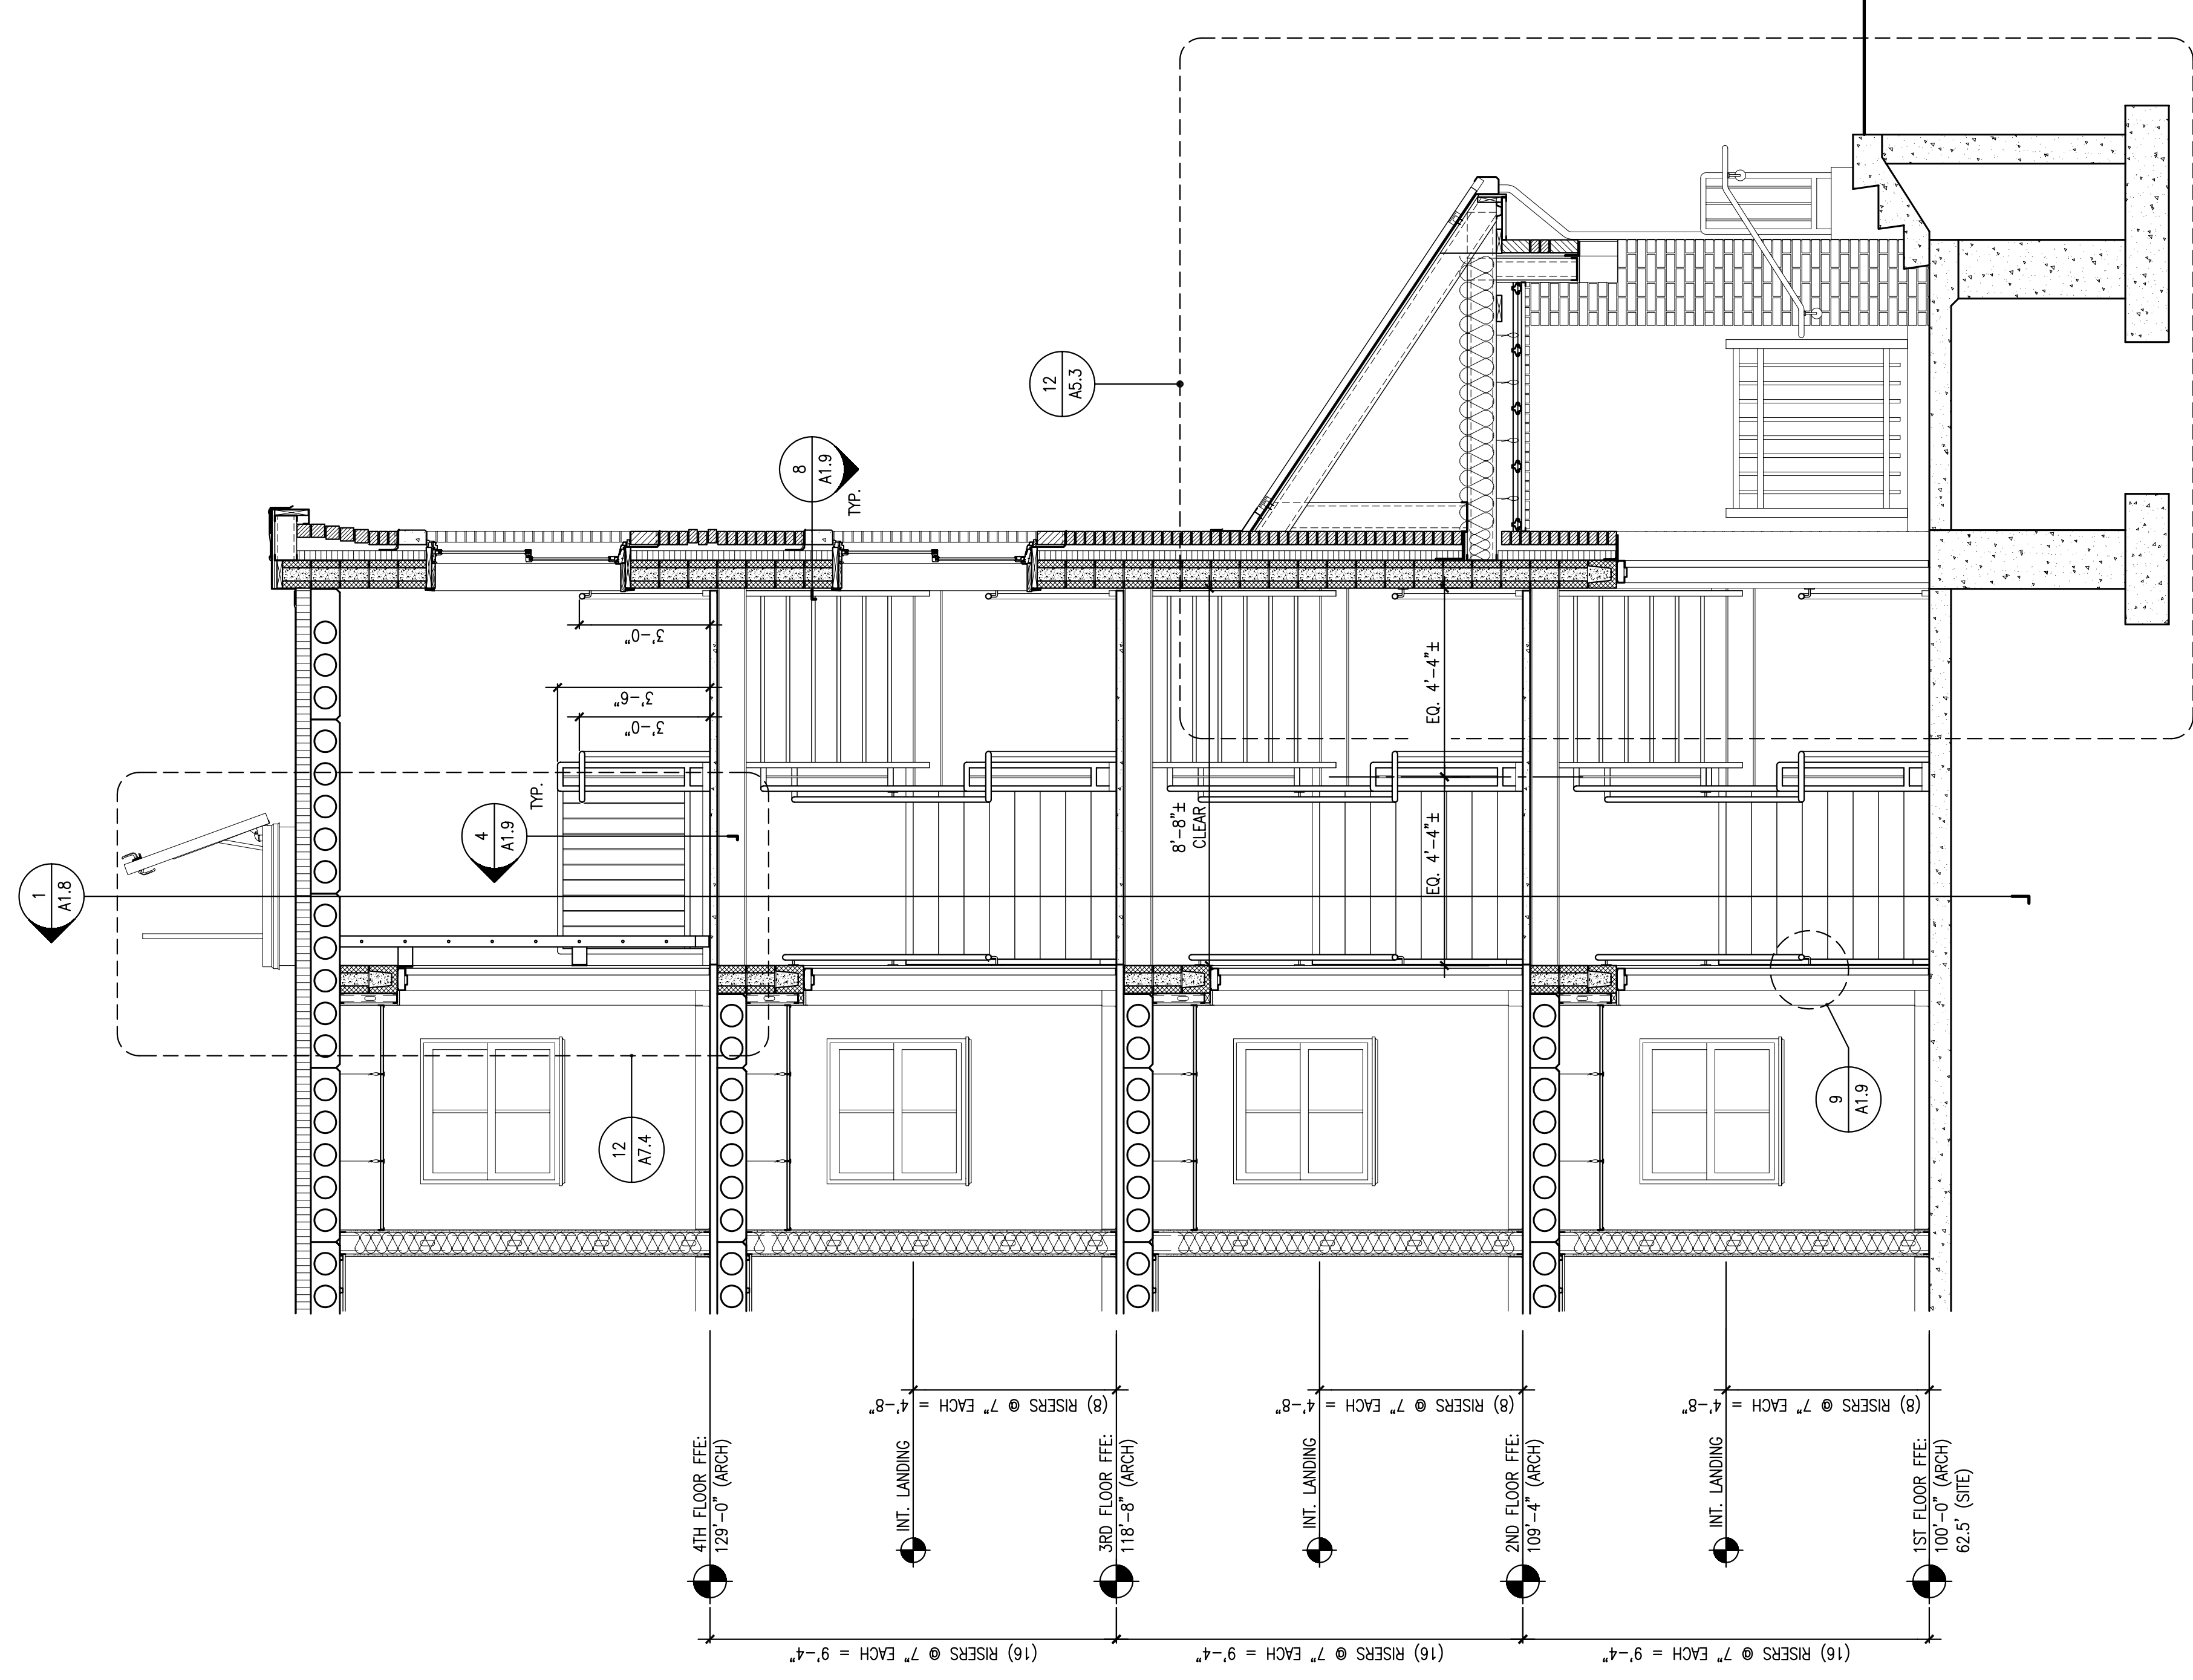

**1** SECTION @ ELEVATOR AND STAIR NO. 2

REFERENCED FROM:

**2** SECTION @ STAIR NO. 2

REFERENCED FROM: