


1 FIRST FLOOR CEILING PLAN
 REFERENCED FROM:

SCALE: 1/4" = 1'-0"

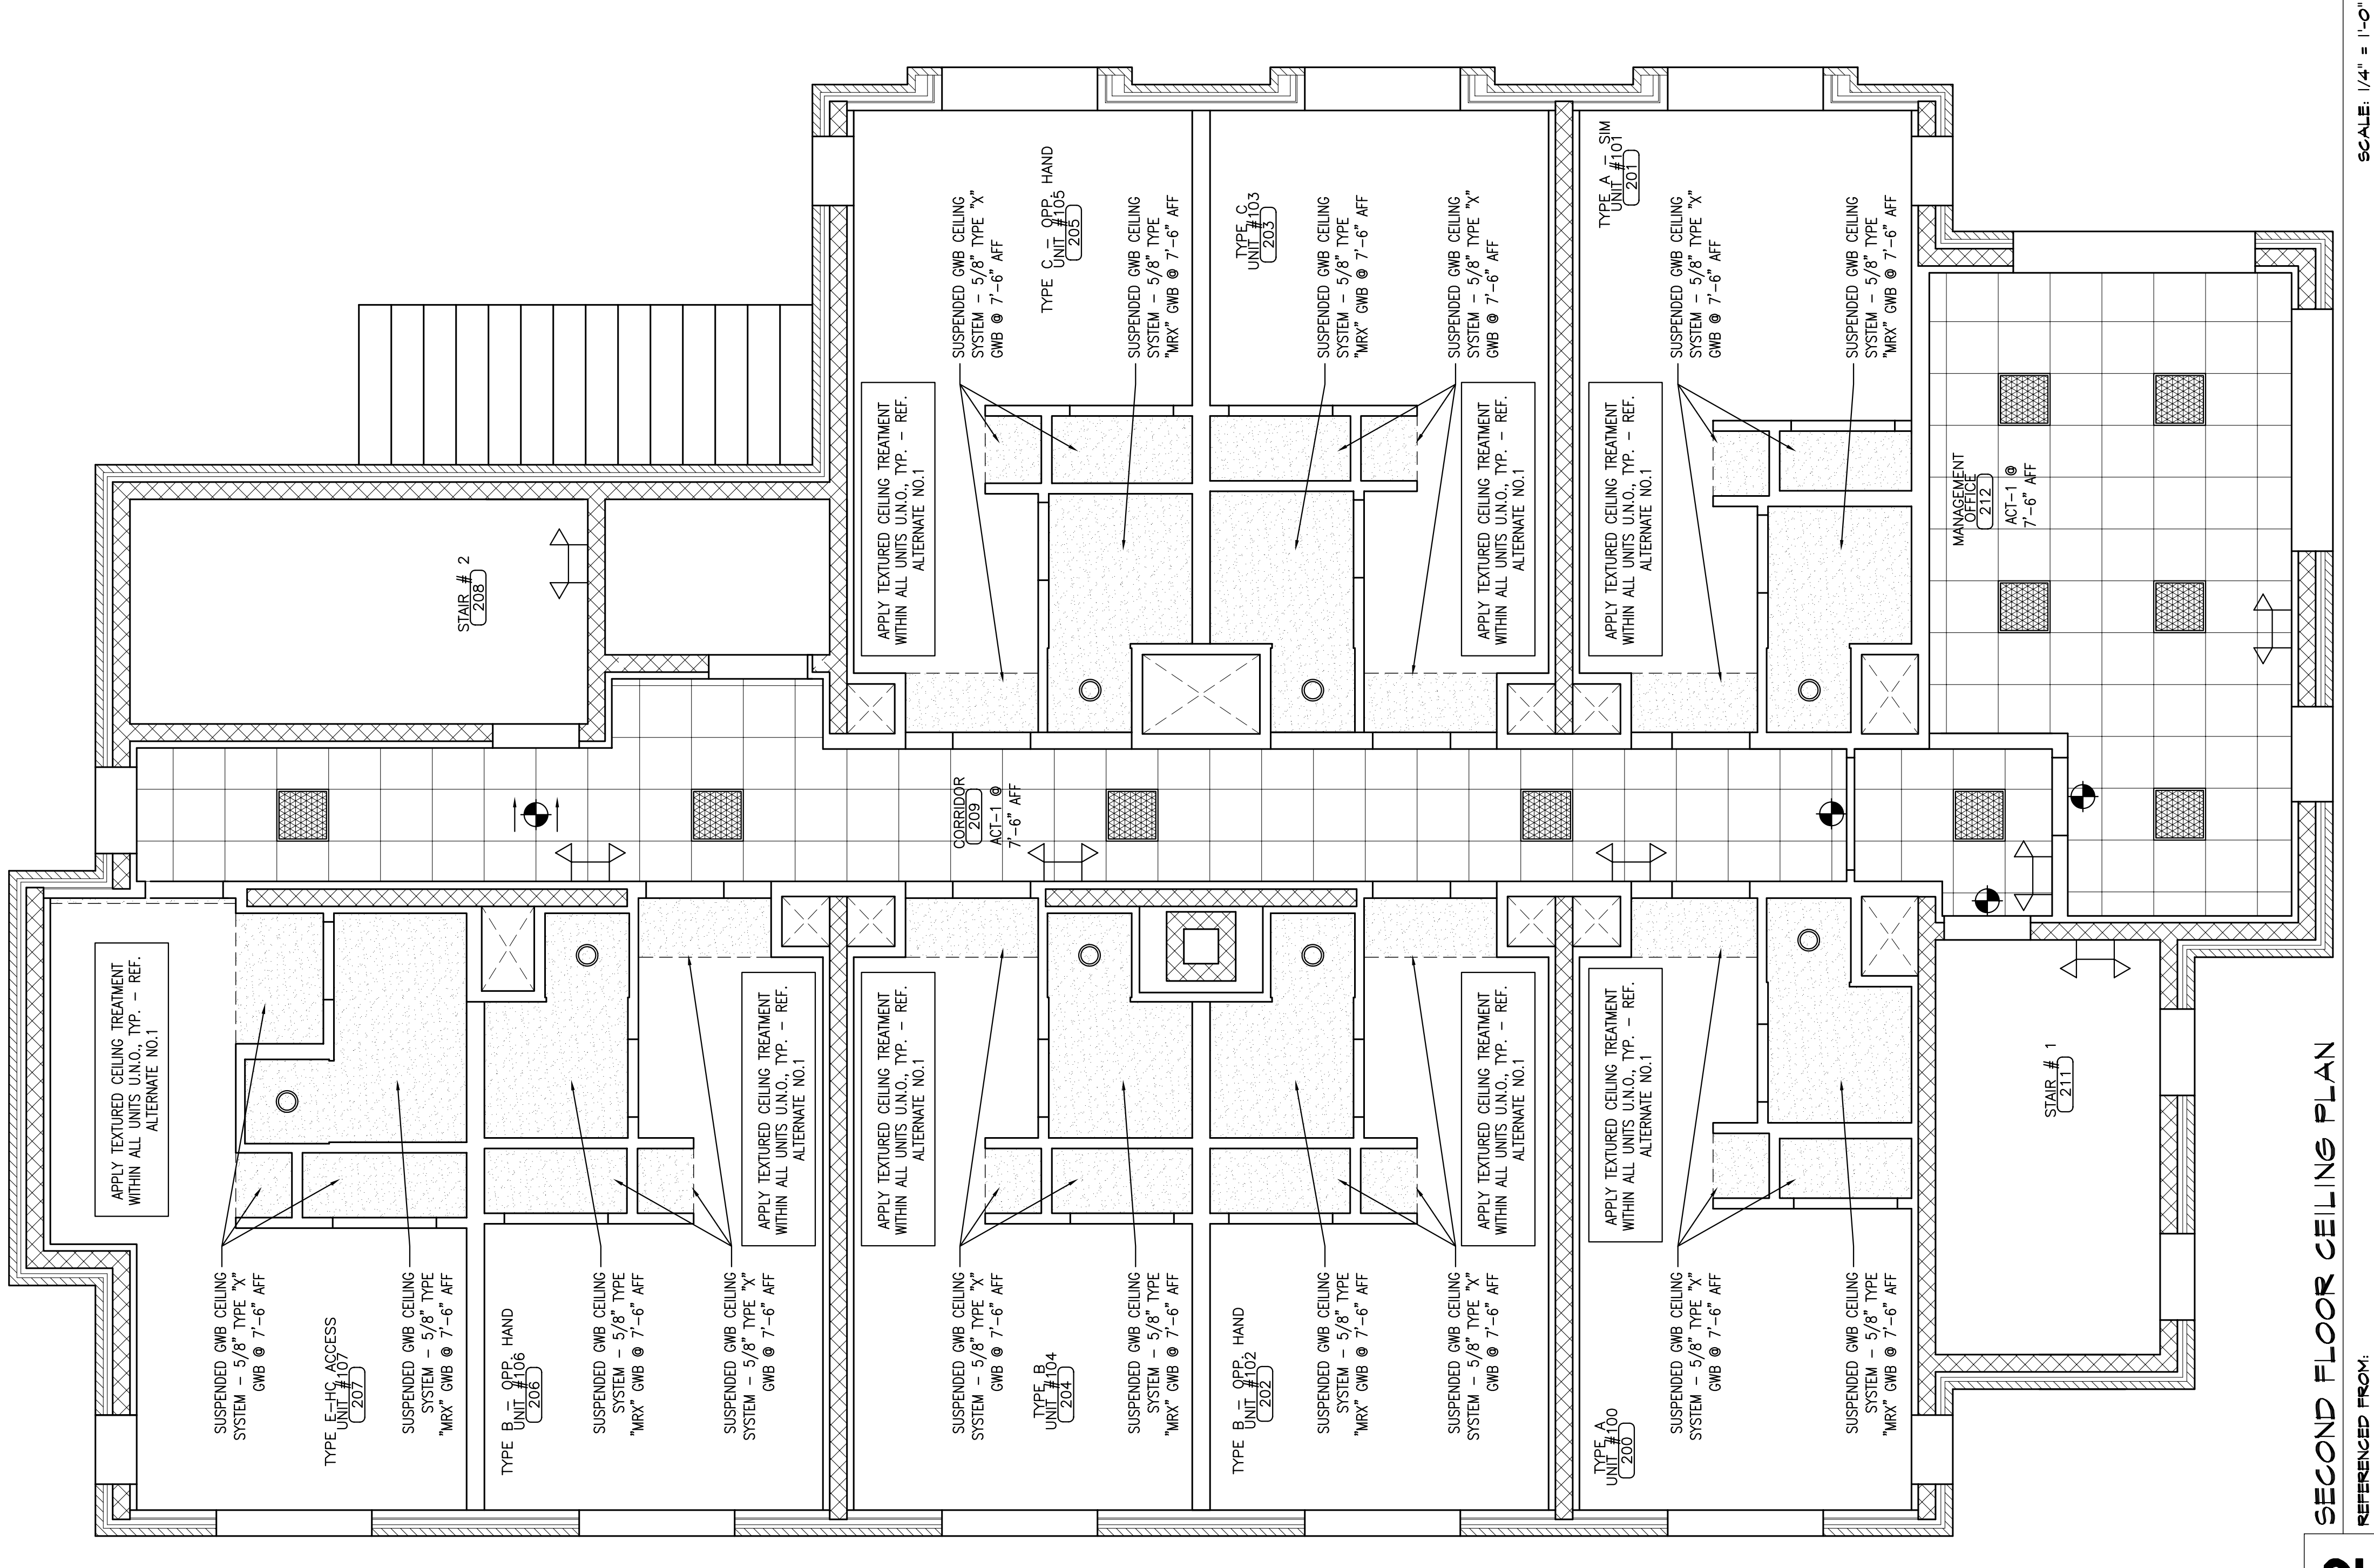

2 SECOND FLOOR CEILING PLAN
 REFERENCED FROM:

SCALE: 1/4" = 1'-0"