



**CWS Architects**  
 Architecture  
 Space Planning  
 Value Design

434 Cumberland Avenue  
 Portland, ME 04101  
 Phone: (207)774-4441  
 Fax: (207)774-4016  
 www.CWSarch.com

Owner:  
 Client:

**CCYSRO, L.P.**  
 c/o Cumberland County YMCA  
 70 Forest Ave Portland, ME 04101  
 (207) 874-1111


**YMCA APARTMENTS**  
**at 231**  
**HIGH STREET**  
 High Street - Portland, Maine

Project No: 03407ysh  
 Drawing Title:  
**THIRD AND**  
**FOURTH FLOOR**  
**CEILING PLANS**

Scale: AS NOTED  
 Date: DECEMBER 10, 2004  
 Revisions:


Drawing Number:  
**A2.3**

SCALE: 1/4" = 1'-0"  
 ISSUED FOR PERMITTING 12/10/04

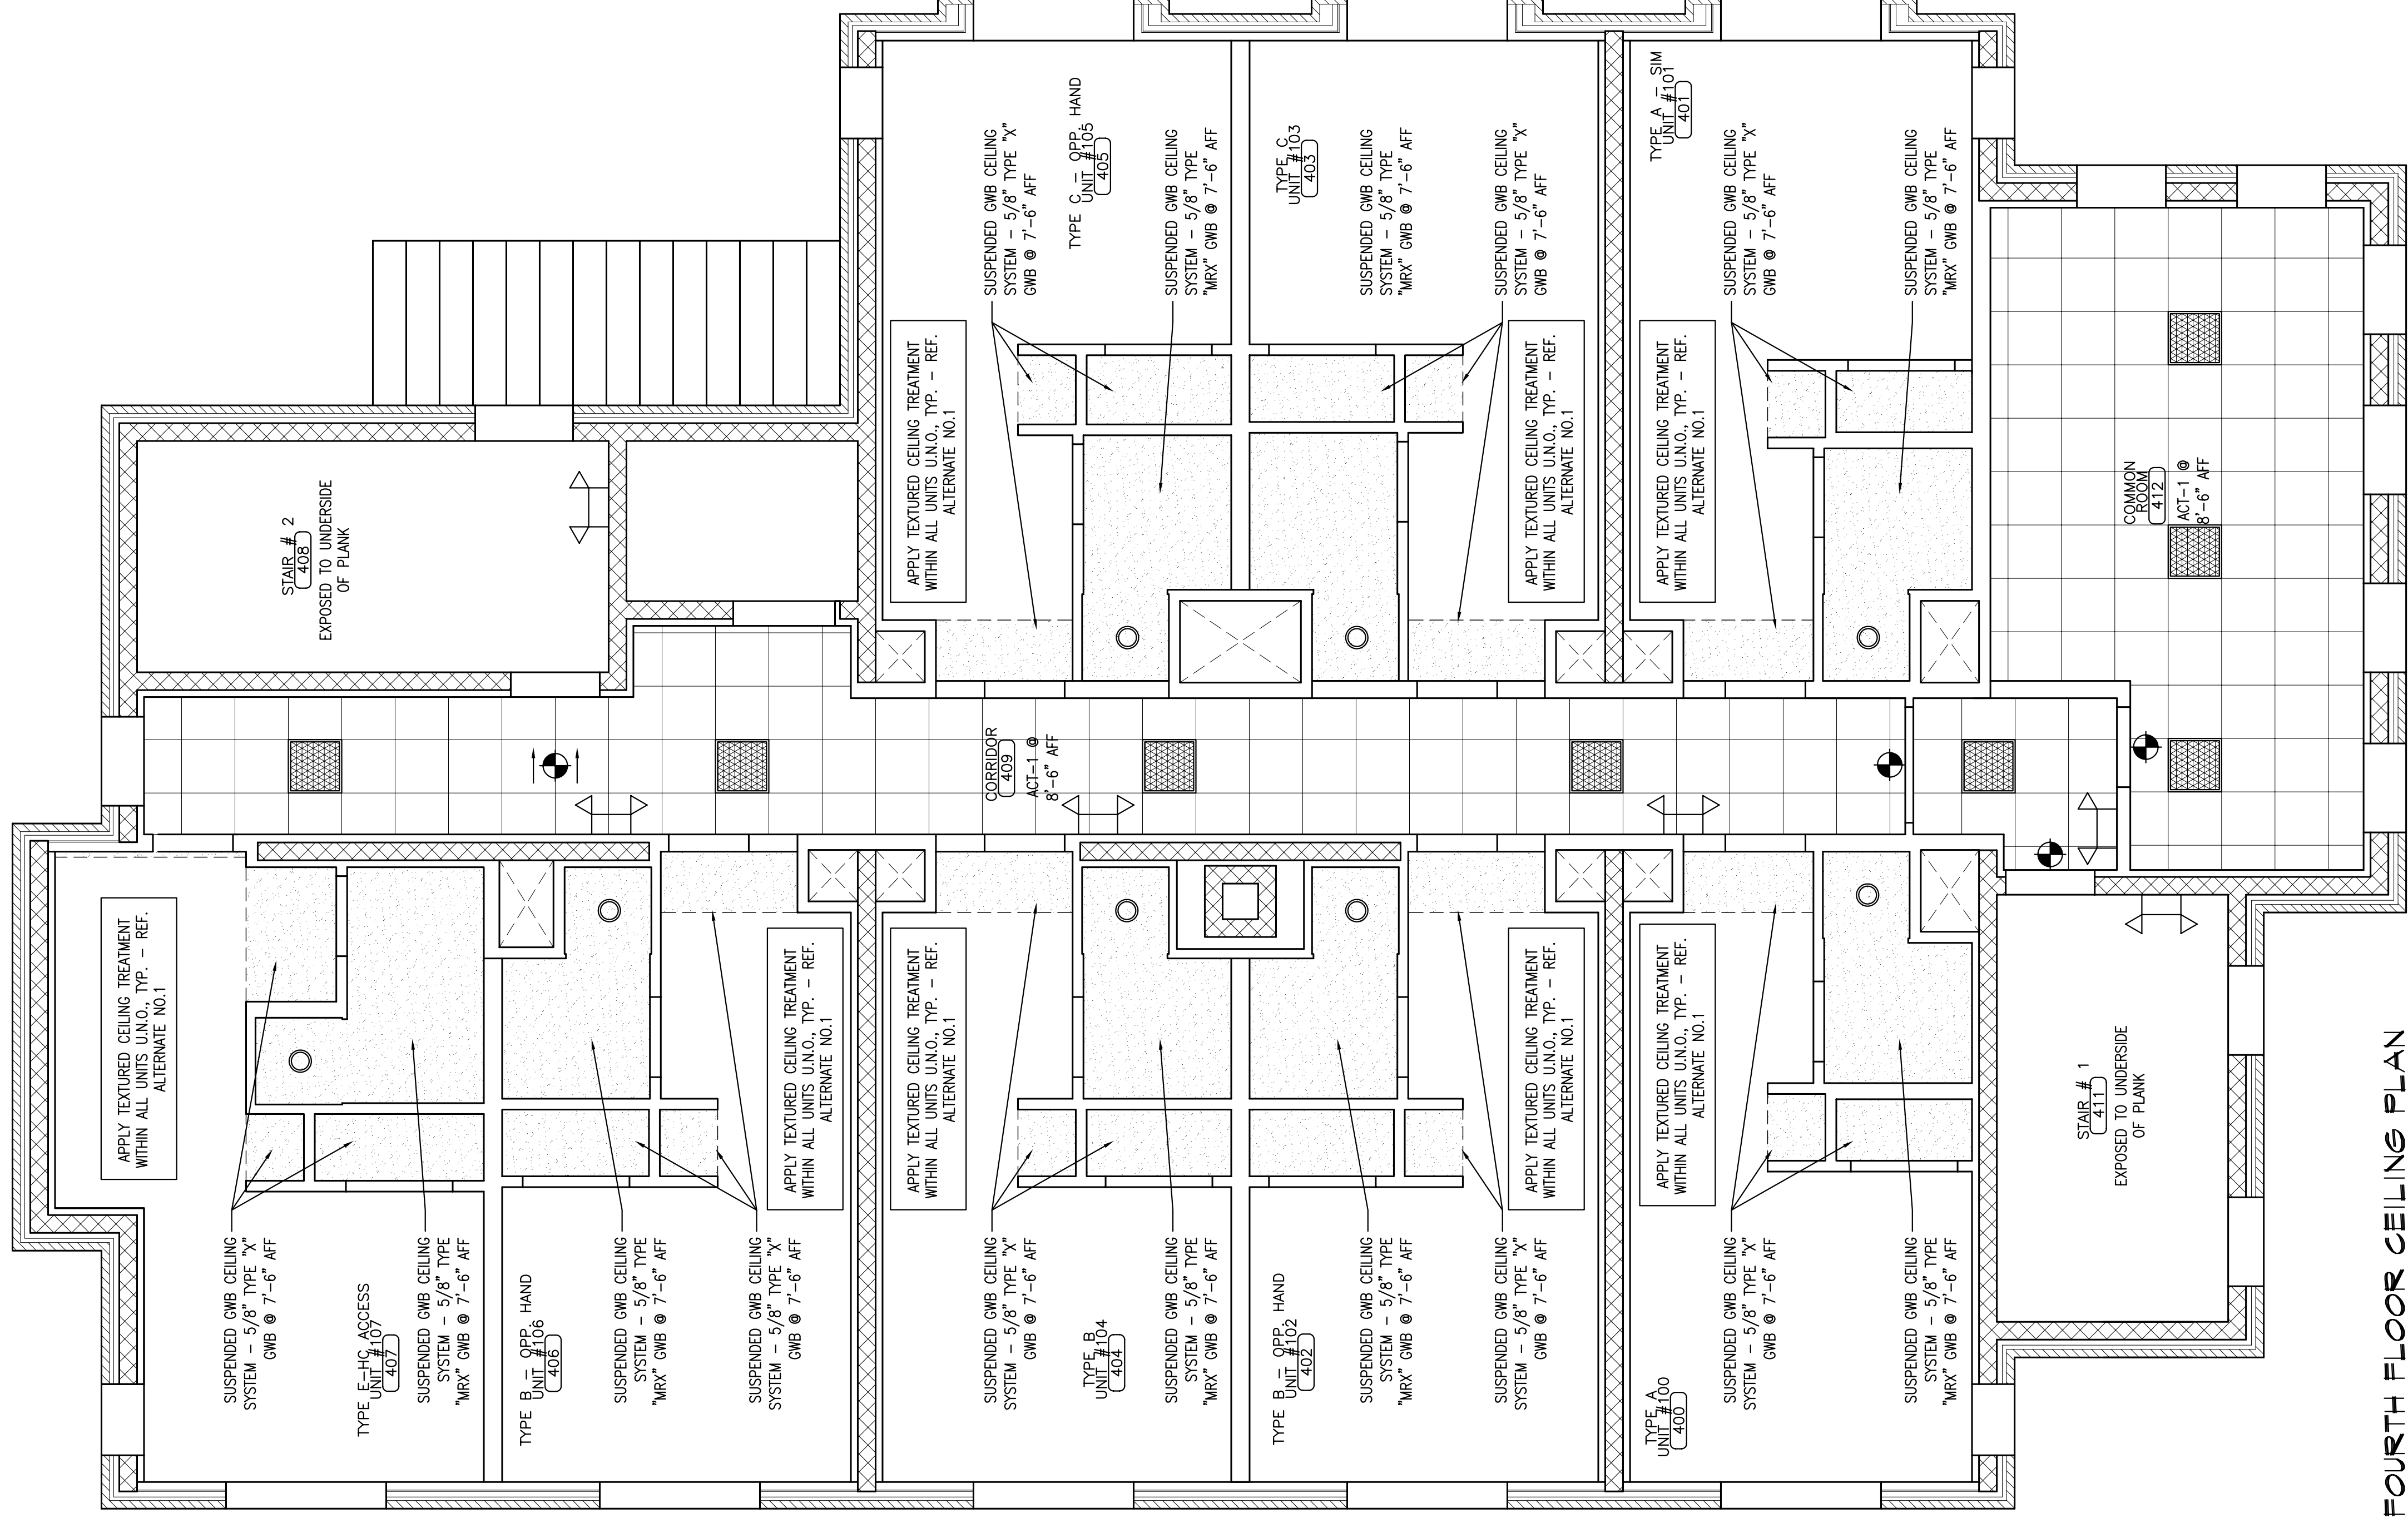

**2** FOURTH FLOOR CEILING PLAN

REFERENCED FROM:

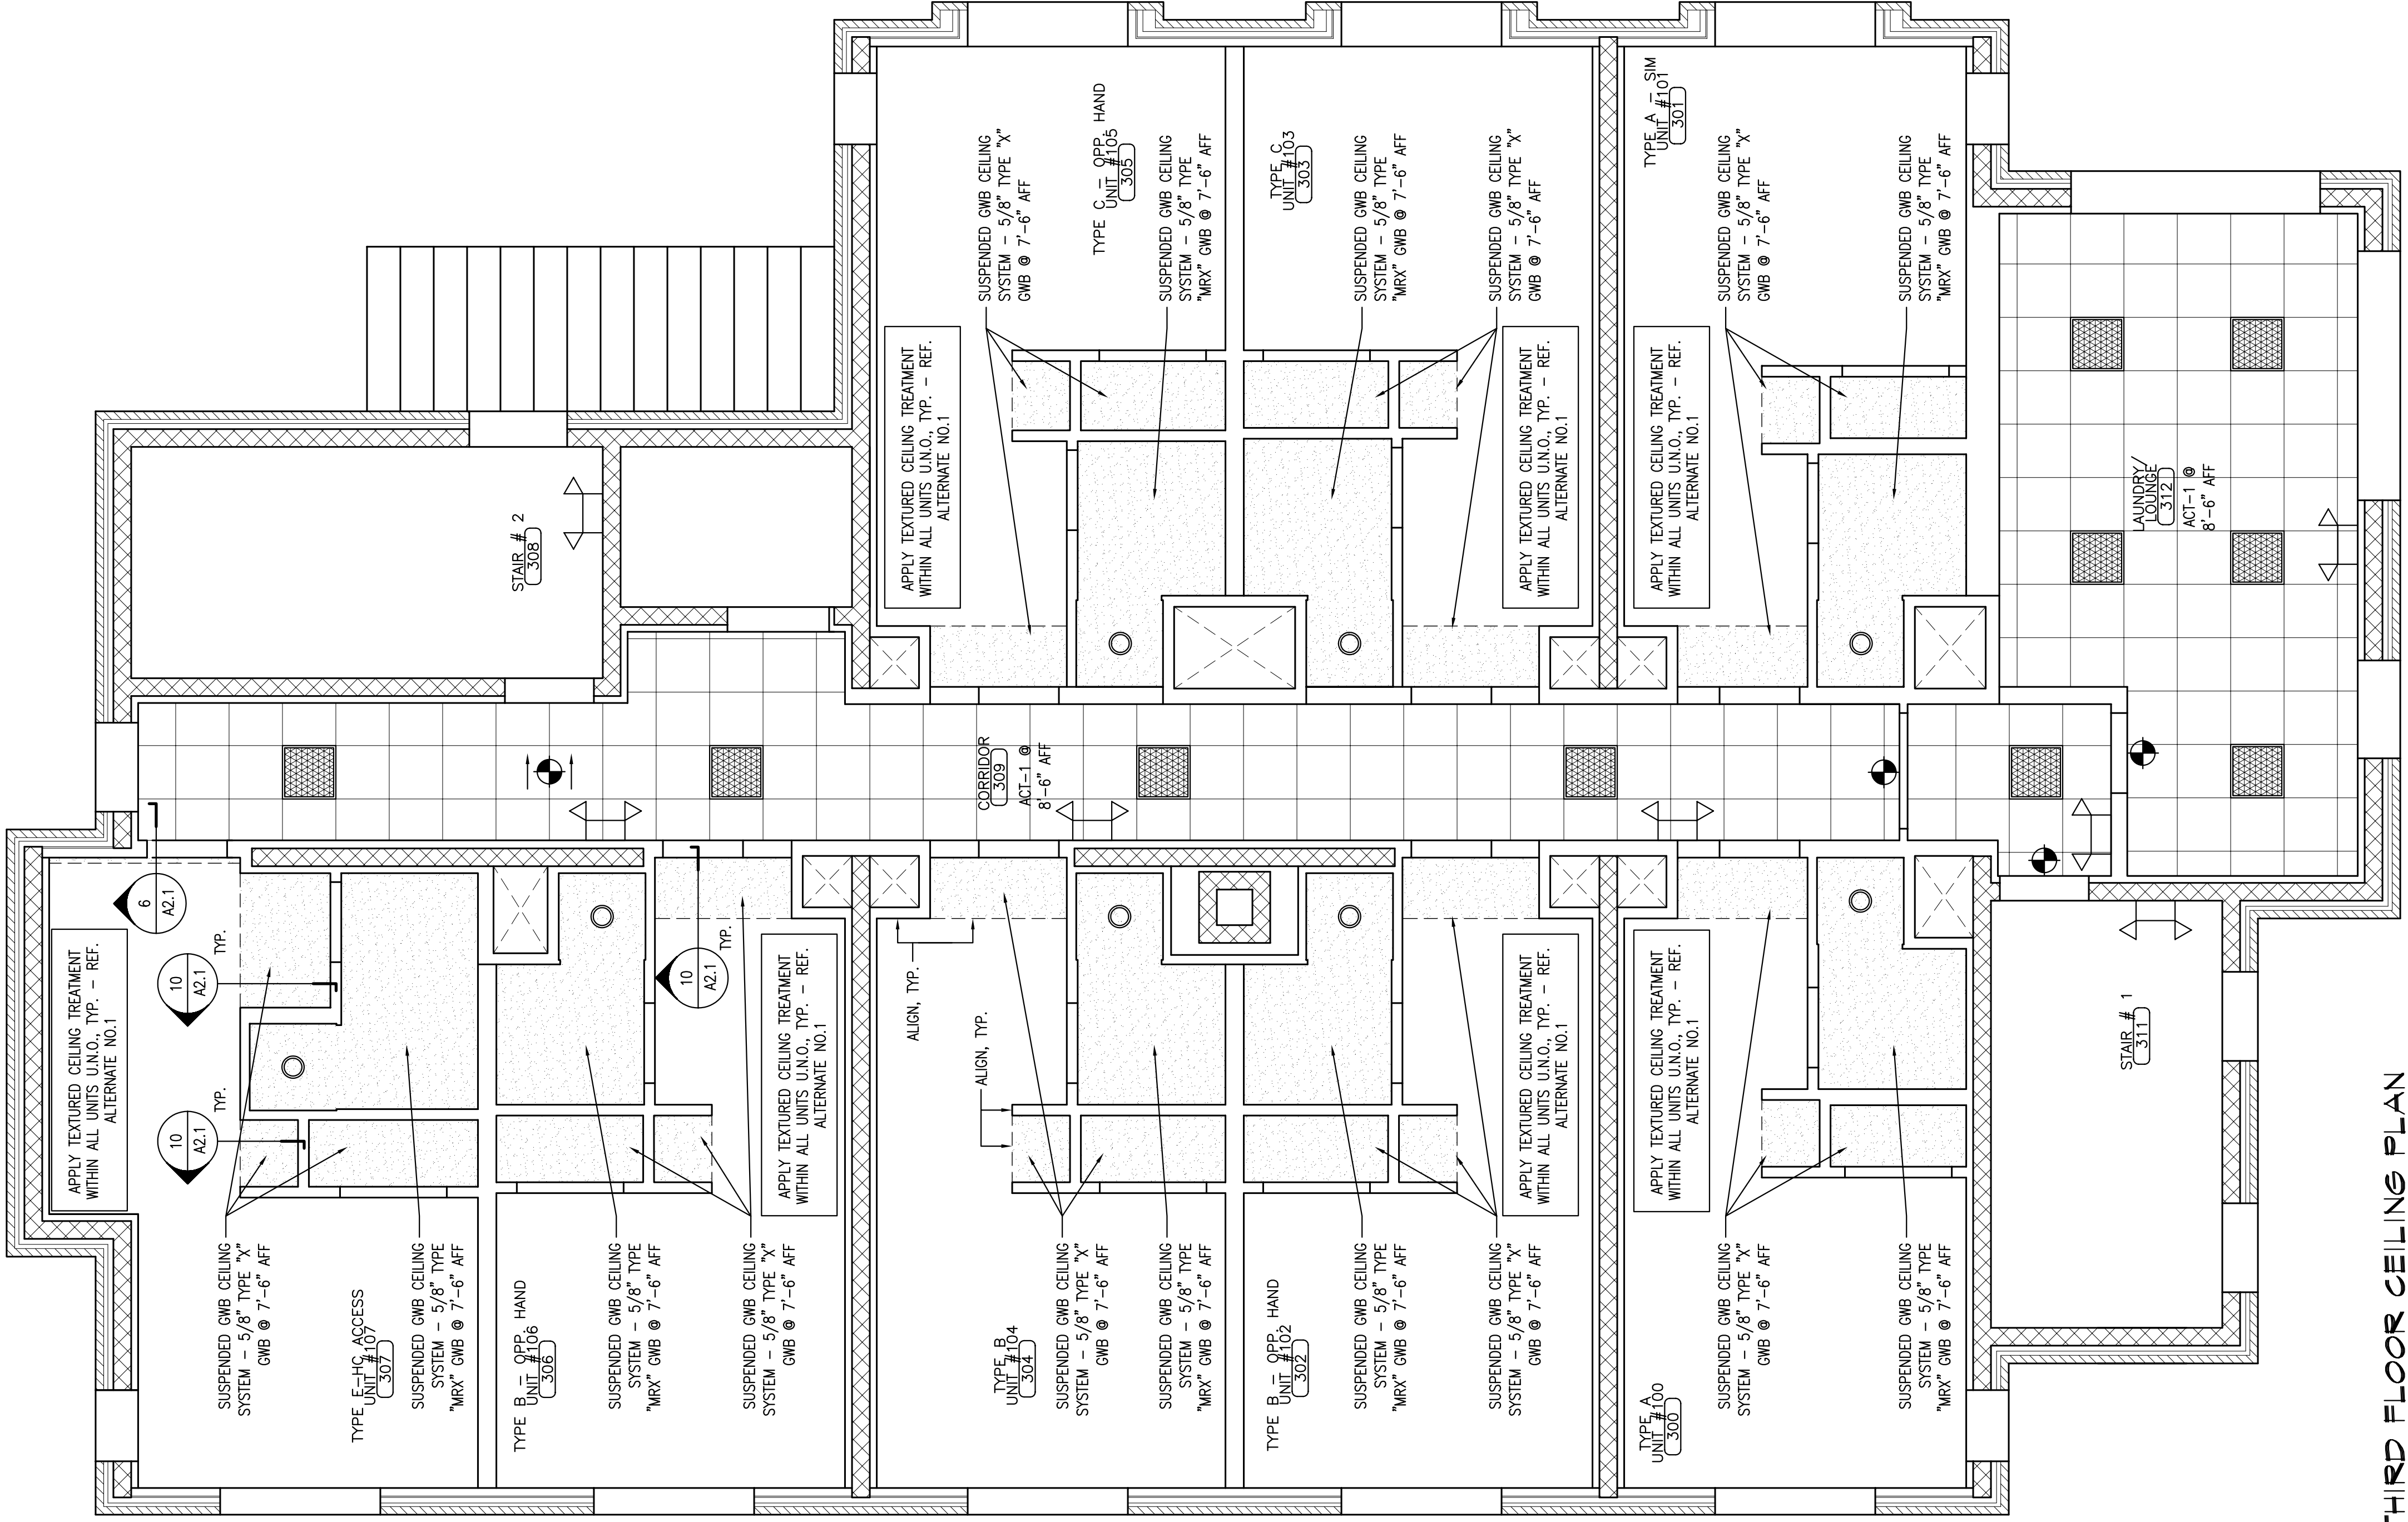

**1** THIRD FLOOR CEILING PLAN

REFERENCED FROM: