



CWS Architects

Architecture

Space Planning

Value Design

434 Cumberland Avenue

Portland, ME 04101

Phone: (207)774-4441

Fax: (207)774-4016

www.CWSarch.com

Owner:

CCYSRO, L.P.

c/o Cumberland County YMCA

70 Forest Ave Portland, ME 04101

(207) 874-1111

Client:

YMCA APARTMENTS

at 231

HIGH STREET

High Street - Portland, Maine

Project No: 03407ysh

Drawing Title:

BUILDING SECTION

Scale: 1/4" = 1'-0"

Date: DECEMBER 10, 2004


Revisions:

VALUE ENGINEERING

REVS 12/10/04

Drawing Number:

A5.1

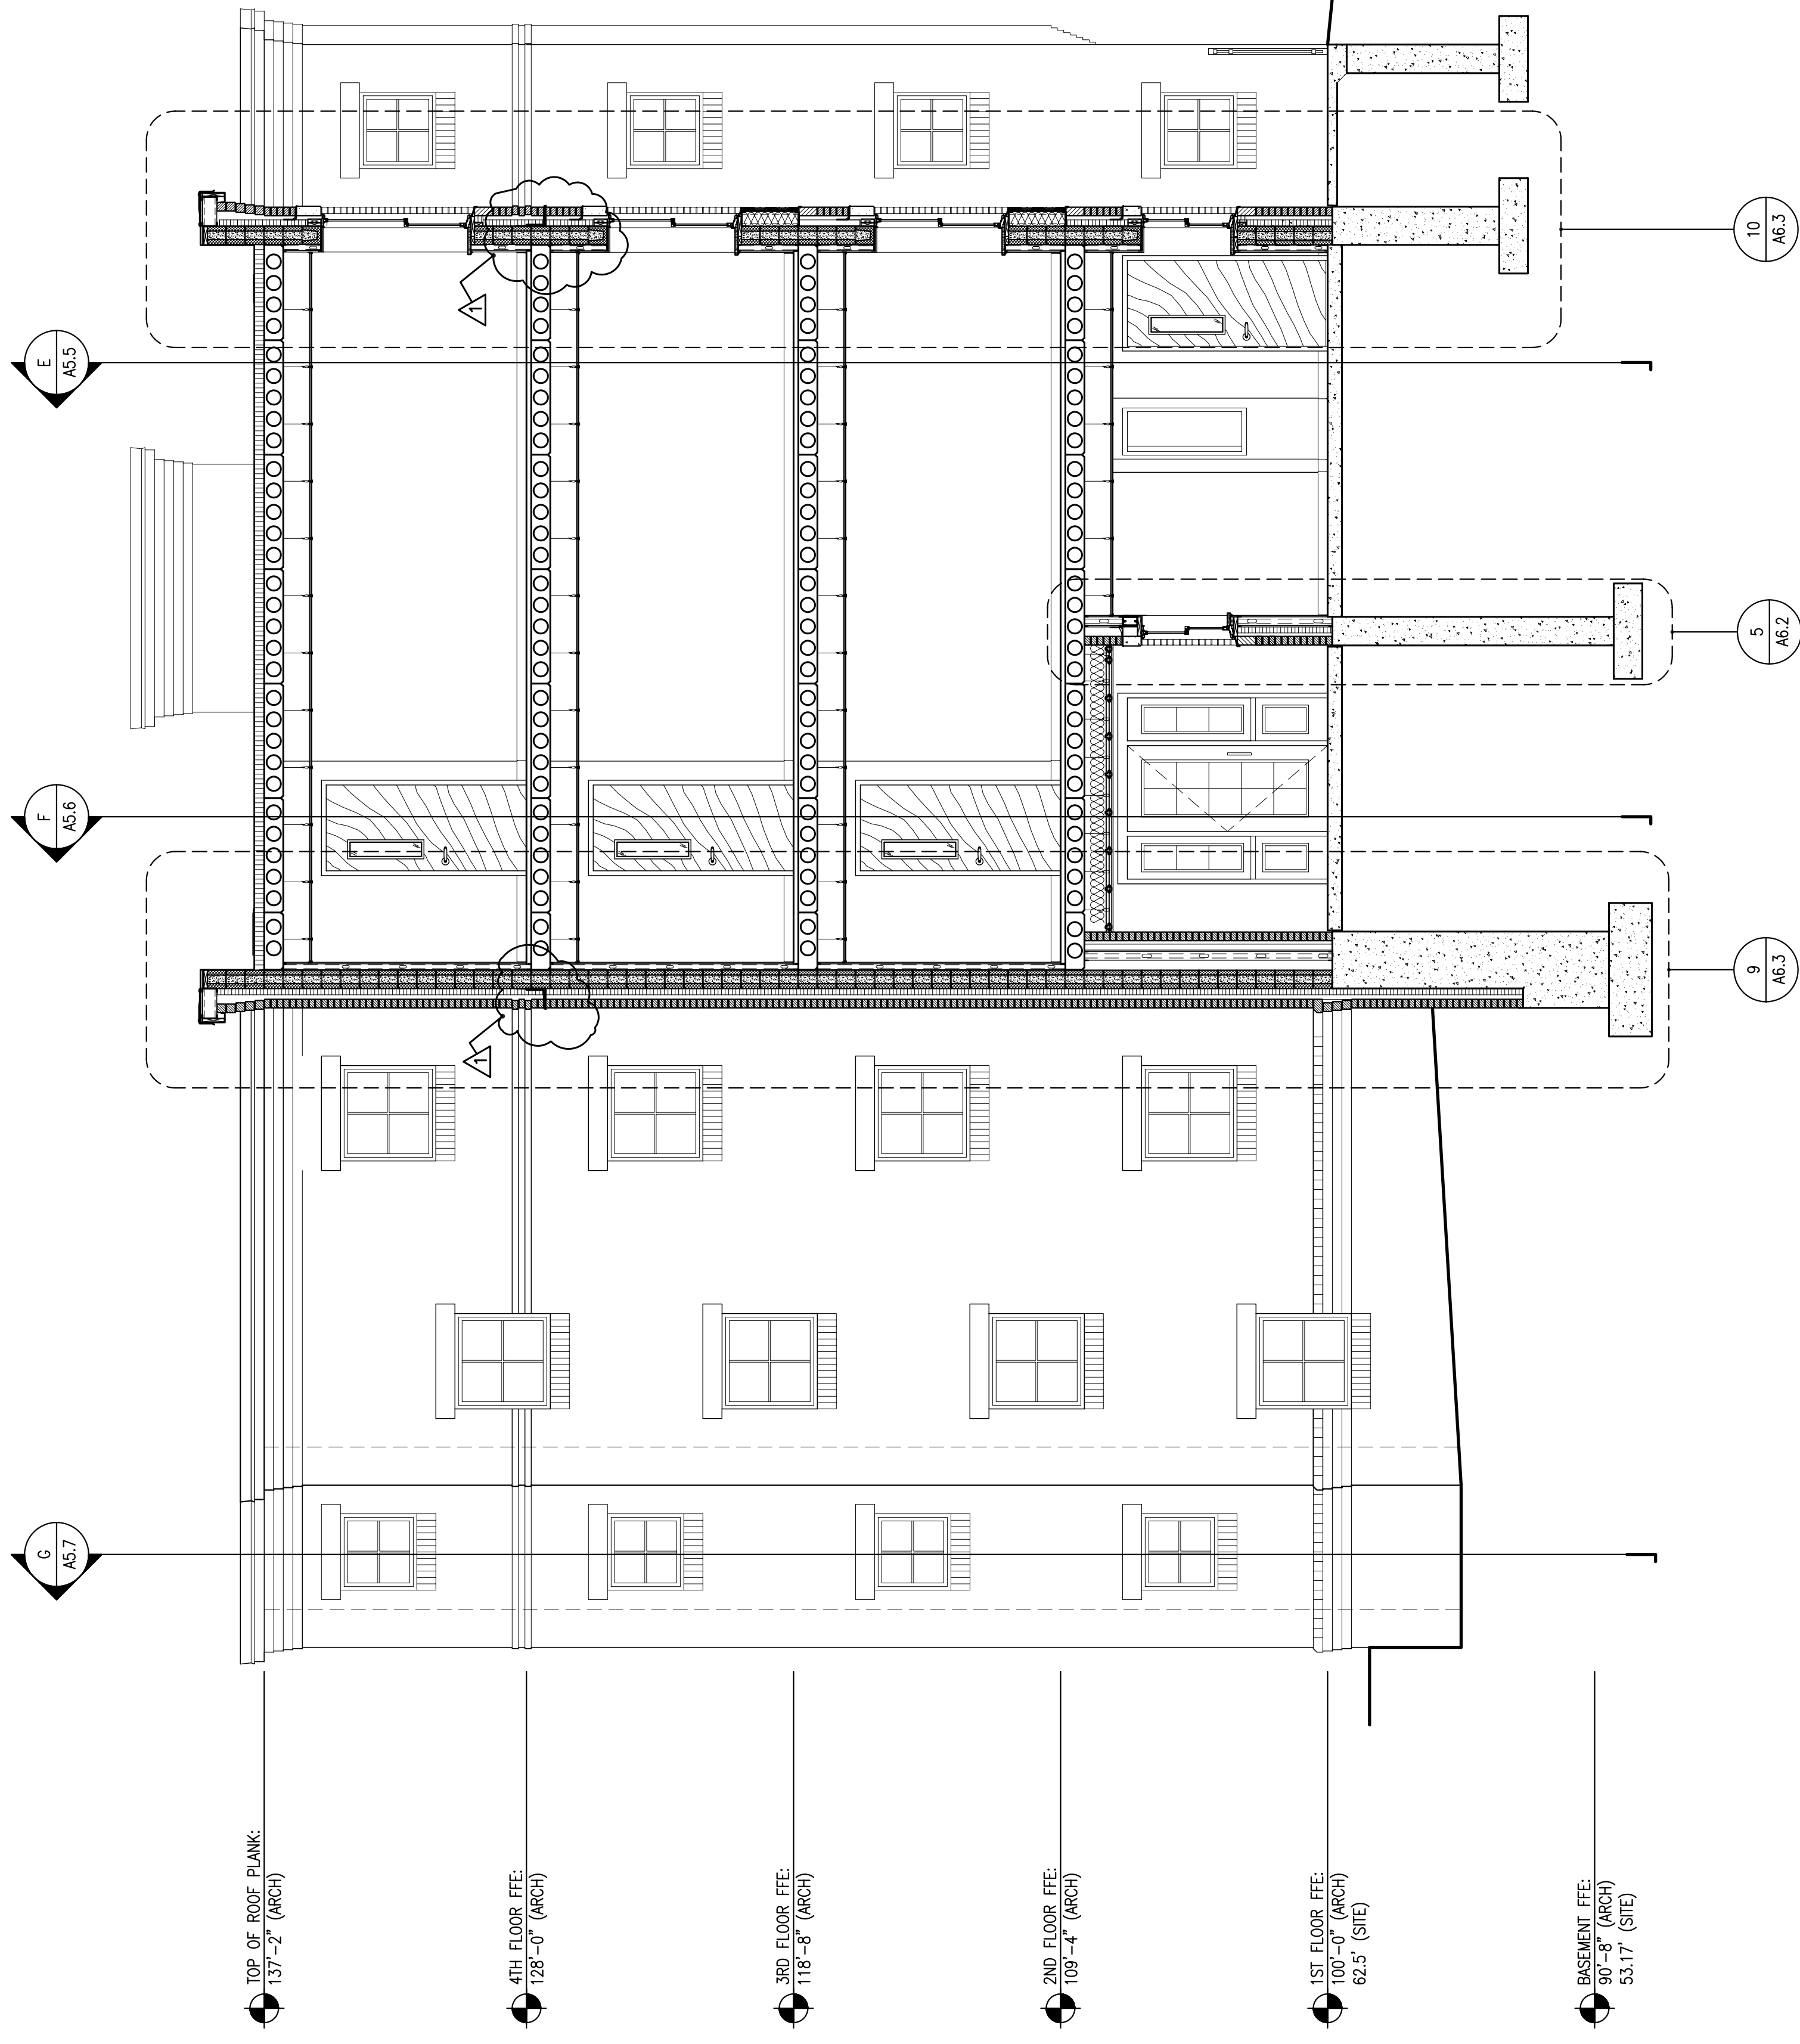

A BUILDING SECTION

REFERENCED FROM:

12 NOT USED

REFERENCED FROM:

SCALE:

SCALE: 1/4" = 1'-0"

ISSUED FOR PERMITTING 12/10/04