



CWS Architects
 Architecture
 Space Planning
 Value Design

434 Cumberland Avenue
 Portland, ME 04101
 Phone: (207)774-4441
 Fax: (207)774-4016
 www.CWSArch.com


Owner:
 CCYSRO, L.P.
 c/o Cumberland County YMCA
 70 Forest Ave Portland, ME 04101
 (207) 874-1111
 Client:

**YMCA APARTMENTS
 at 231
 HIGH STREET**
 High Street - Portland, Maine

Project No: 03407ysh
 Drawing Title:
BUILDING SECTION

Scale: 1/4" = 1'-0"
 Date: DECEMBER 10, 2004
 Revisions:
 VALUE ENGINEERING
 REVS 12/10/04

Drawing Number:
A5.2

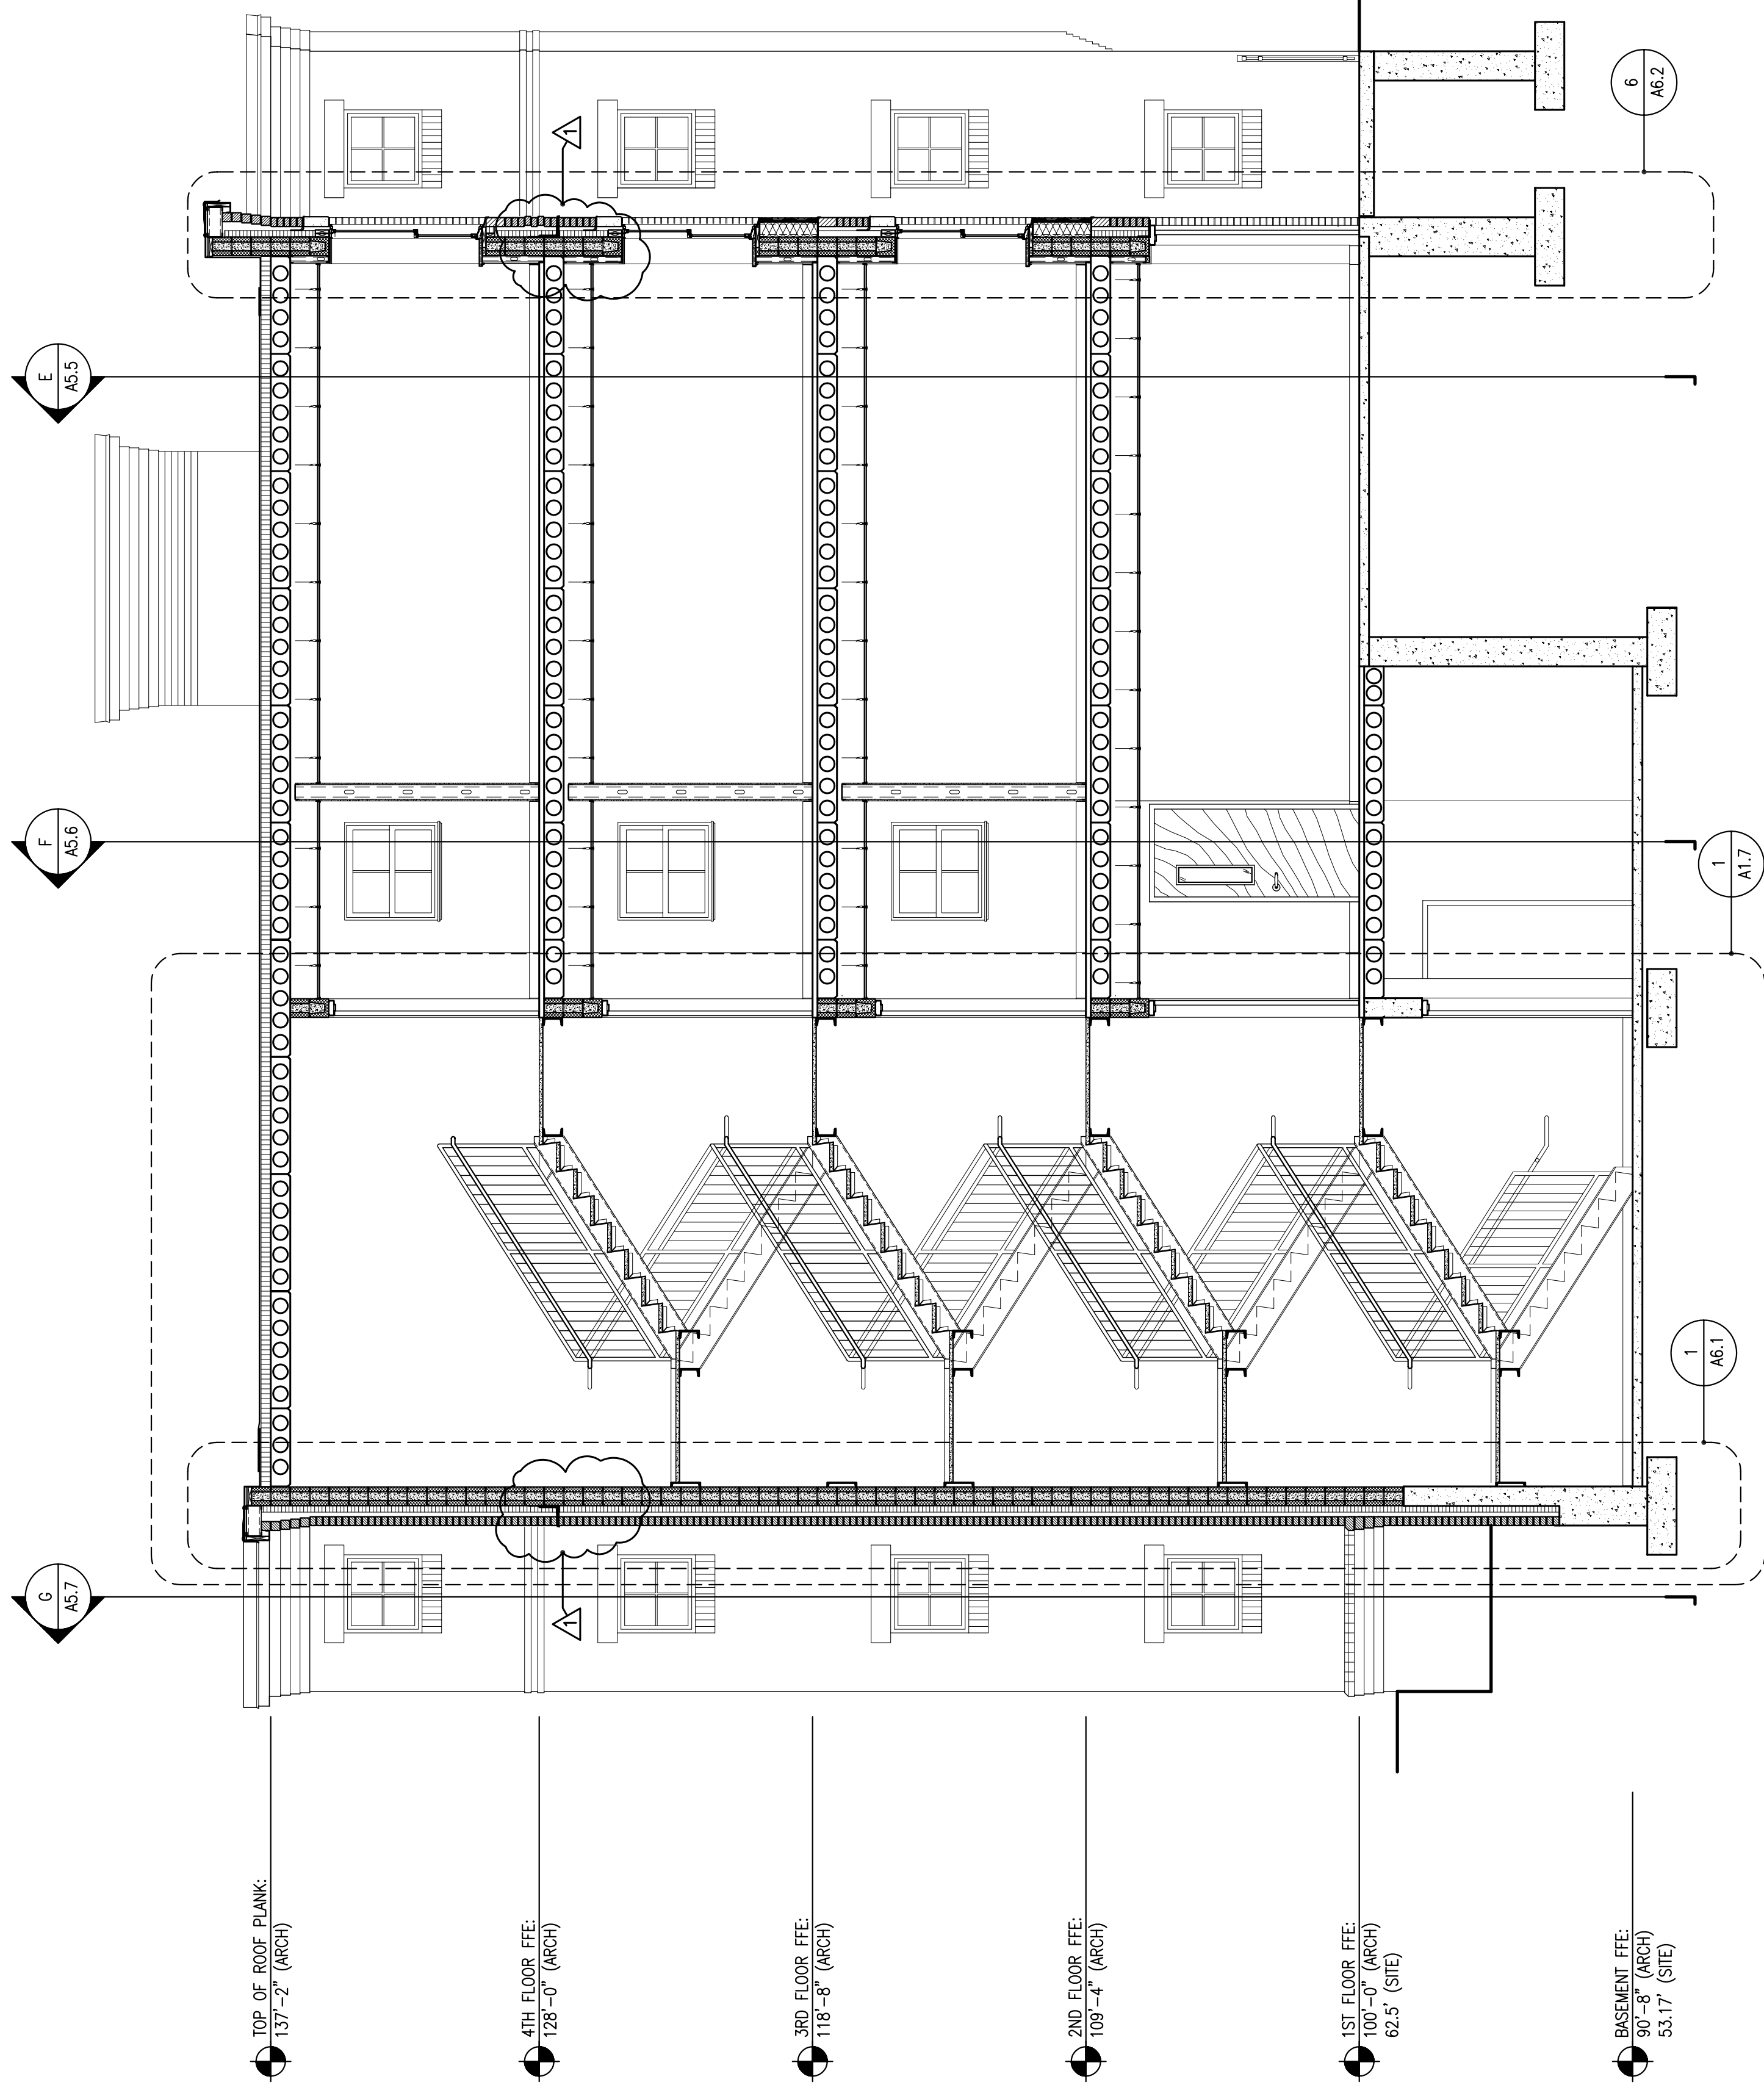

B BUILDING SECTION
 REFERENCED FROM:

12 NOT USED
 REFERENCED FROM:

SCALE: 1/4" = 1'-0"

ISSUED FOR PERMITTING 12/10/04