



**CWS Architects**  
 Architecture  
 Space Planning  
 Value Design

434 Cumberland Avenue  
 Portland, ME 04101  
 Phone: (207)774-4441  
 Fax: (207)774-4016  
 www.CWSArch.com

**Owner:**

**CCYSRO, L.P.**  
 c/o Cumberland County YMCA  
 70 Forest Ave Portland, ME 04101  
 (207) 874-1111



**Client:**

**YMCA APARTMENTS  
 at 231  
 HIGH STREET**  
 High Street - Portland, Maine

**Project No:** 03407ysh  
**Drawing Title:**  
**BUILDING SECTION**

**Scale:** AS NOTED  
**Date:** DECEMBER 10, 2004  
**Revisions:**  
 VALUE ENGINEERING  
 REVS 12/10/04

**Drawing Number:**  
**A5.3**

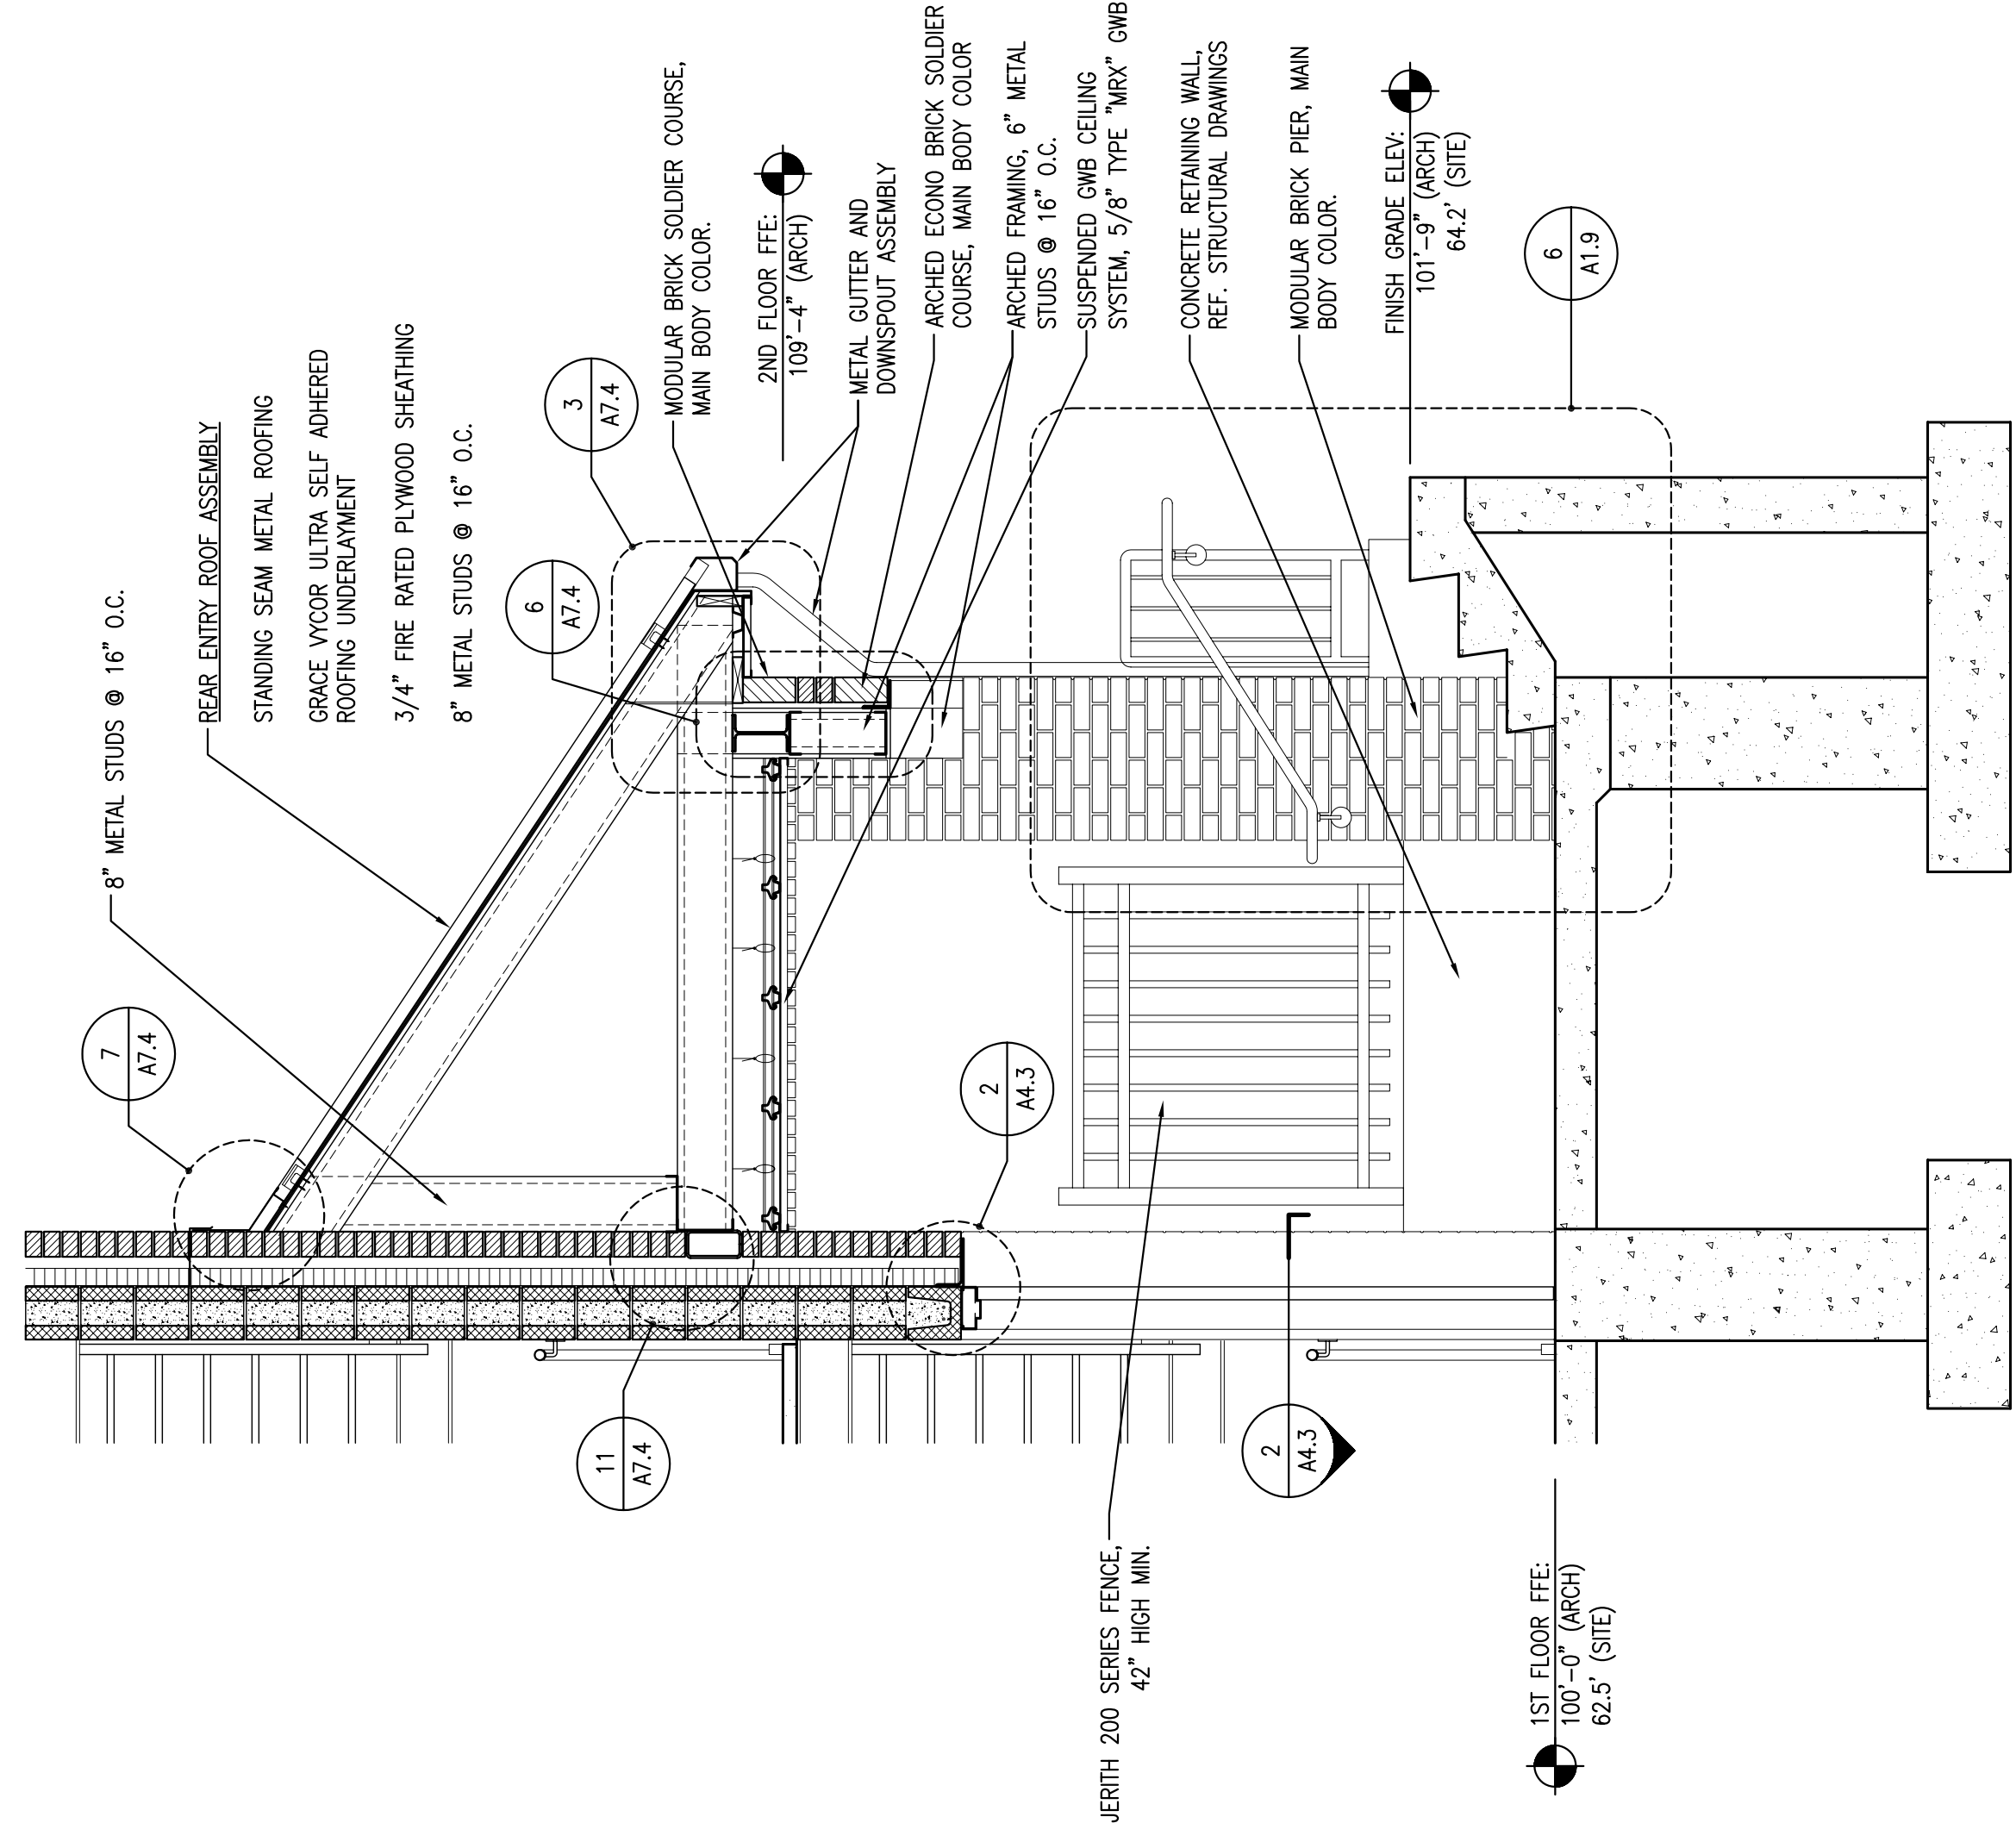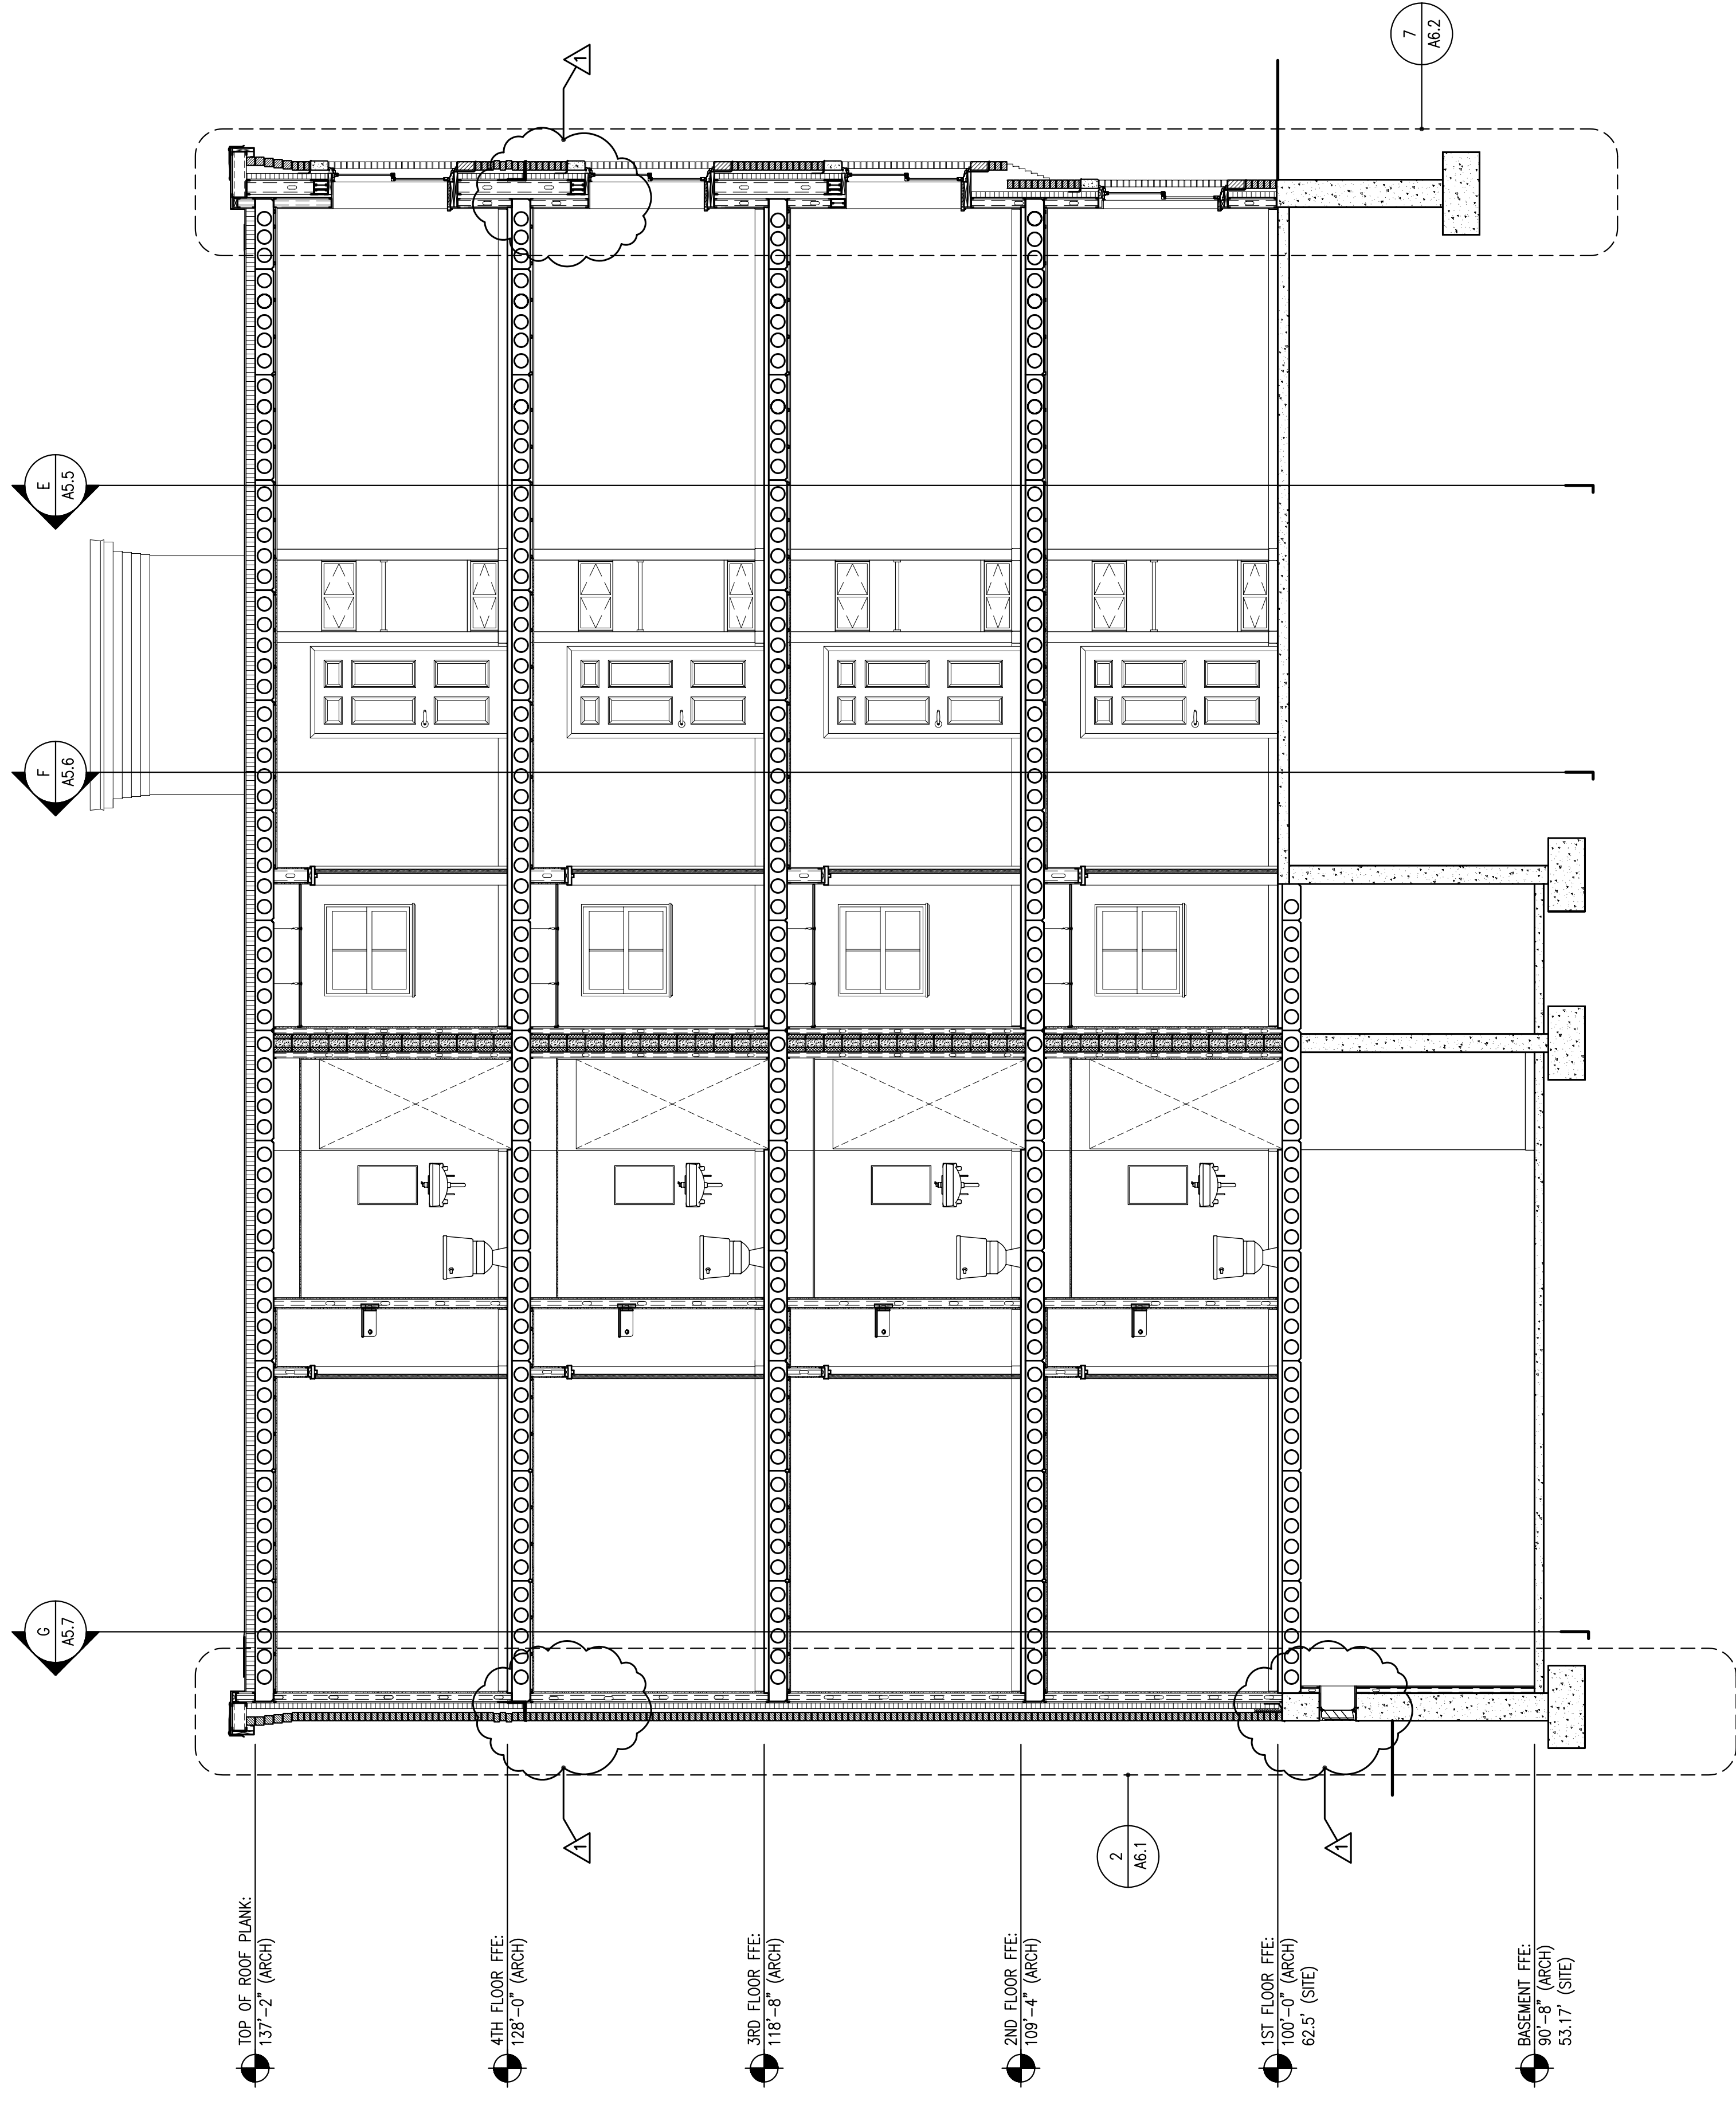

**12 SECTION @ REAR ENTRY ROOF**  
 REFERENCED FROM:

**C BUILDING SECTION**  
 REFERENCED FROM:

SCALE: 1/2" = 1'-0"

SCALE: 1/4" = 1'-0"

ISSUED FOR PERMITTING 12/10/04