



CWS Architects
 Architecture
 Space Planning
 Value Design
 434 Cumberland Avenue
 Portland, ME 04101
 Phone: (207)774-4441
 Fax: (207)774-4016
 www.CWSarch.com


Owner:
 CCYSRO, L.P.
 c/o Cumberland County YMCA
 70 Forrest Ave Portland, ME 04101
 (207) 874-1111
 Client:

**YMCA APARTMENTS
 at 231
 HIGH STREET**
 High Street - Portland, Maine


Project No: 03407ysh
 Drawing Title:
**BUILDING
 SECTIONS**

Scale: AS NOTED
 Date: DECEMBER 10, 2004
 Revisions:
 VALUE ENGINEERING REVS
 12/10/04


Drawing Number:
A5.4

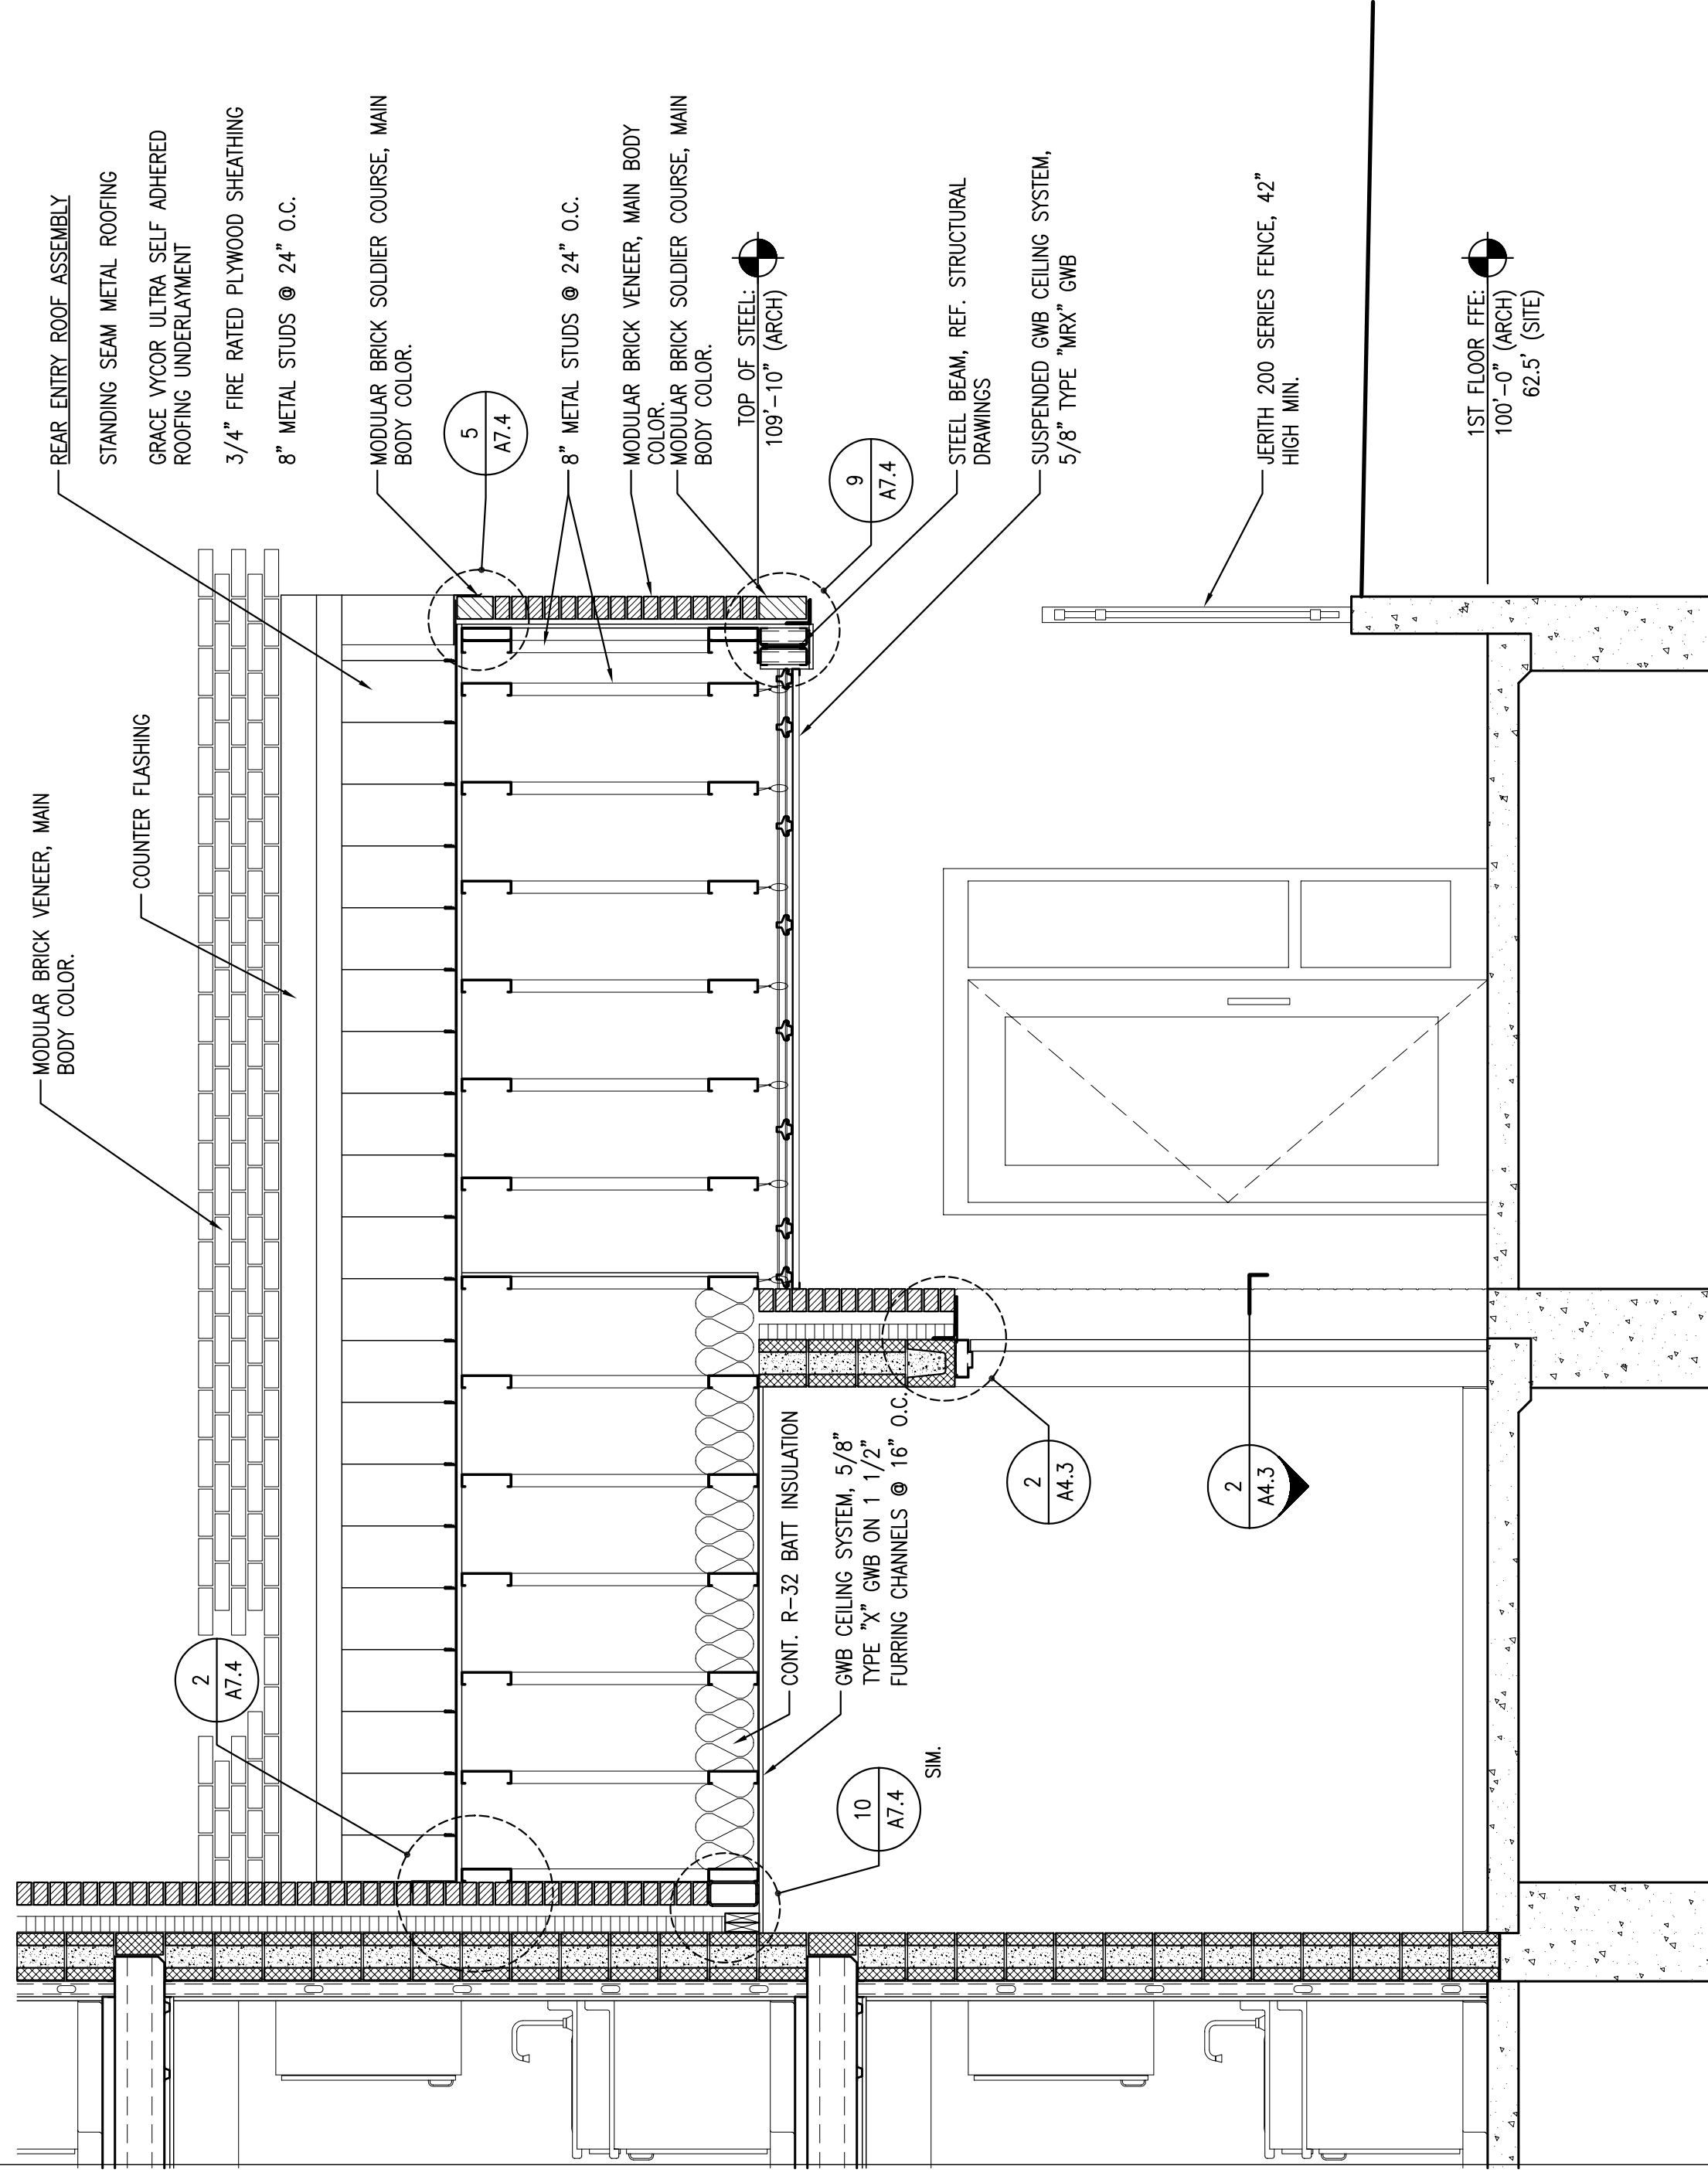

1 SECTION @ REAR ENTRY ROOF
 REFERENCED FROM:
 SCALE: 1/2" = 1'-0"

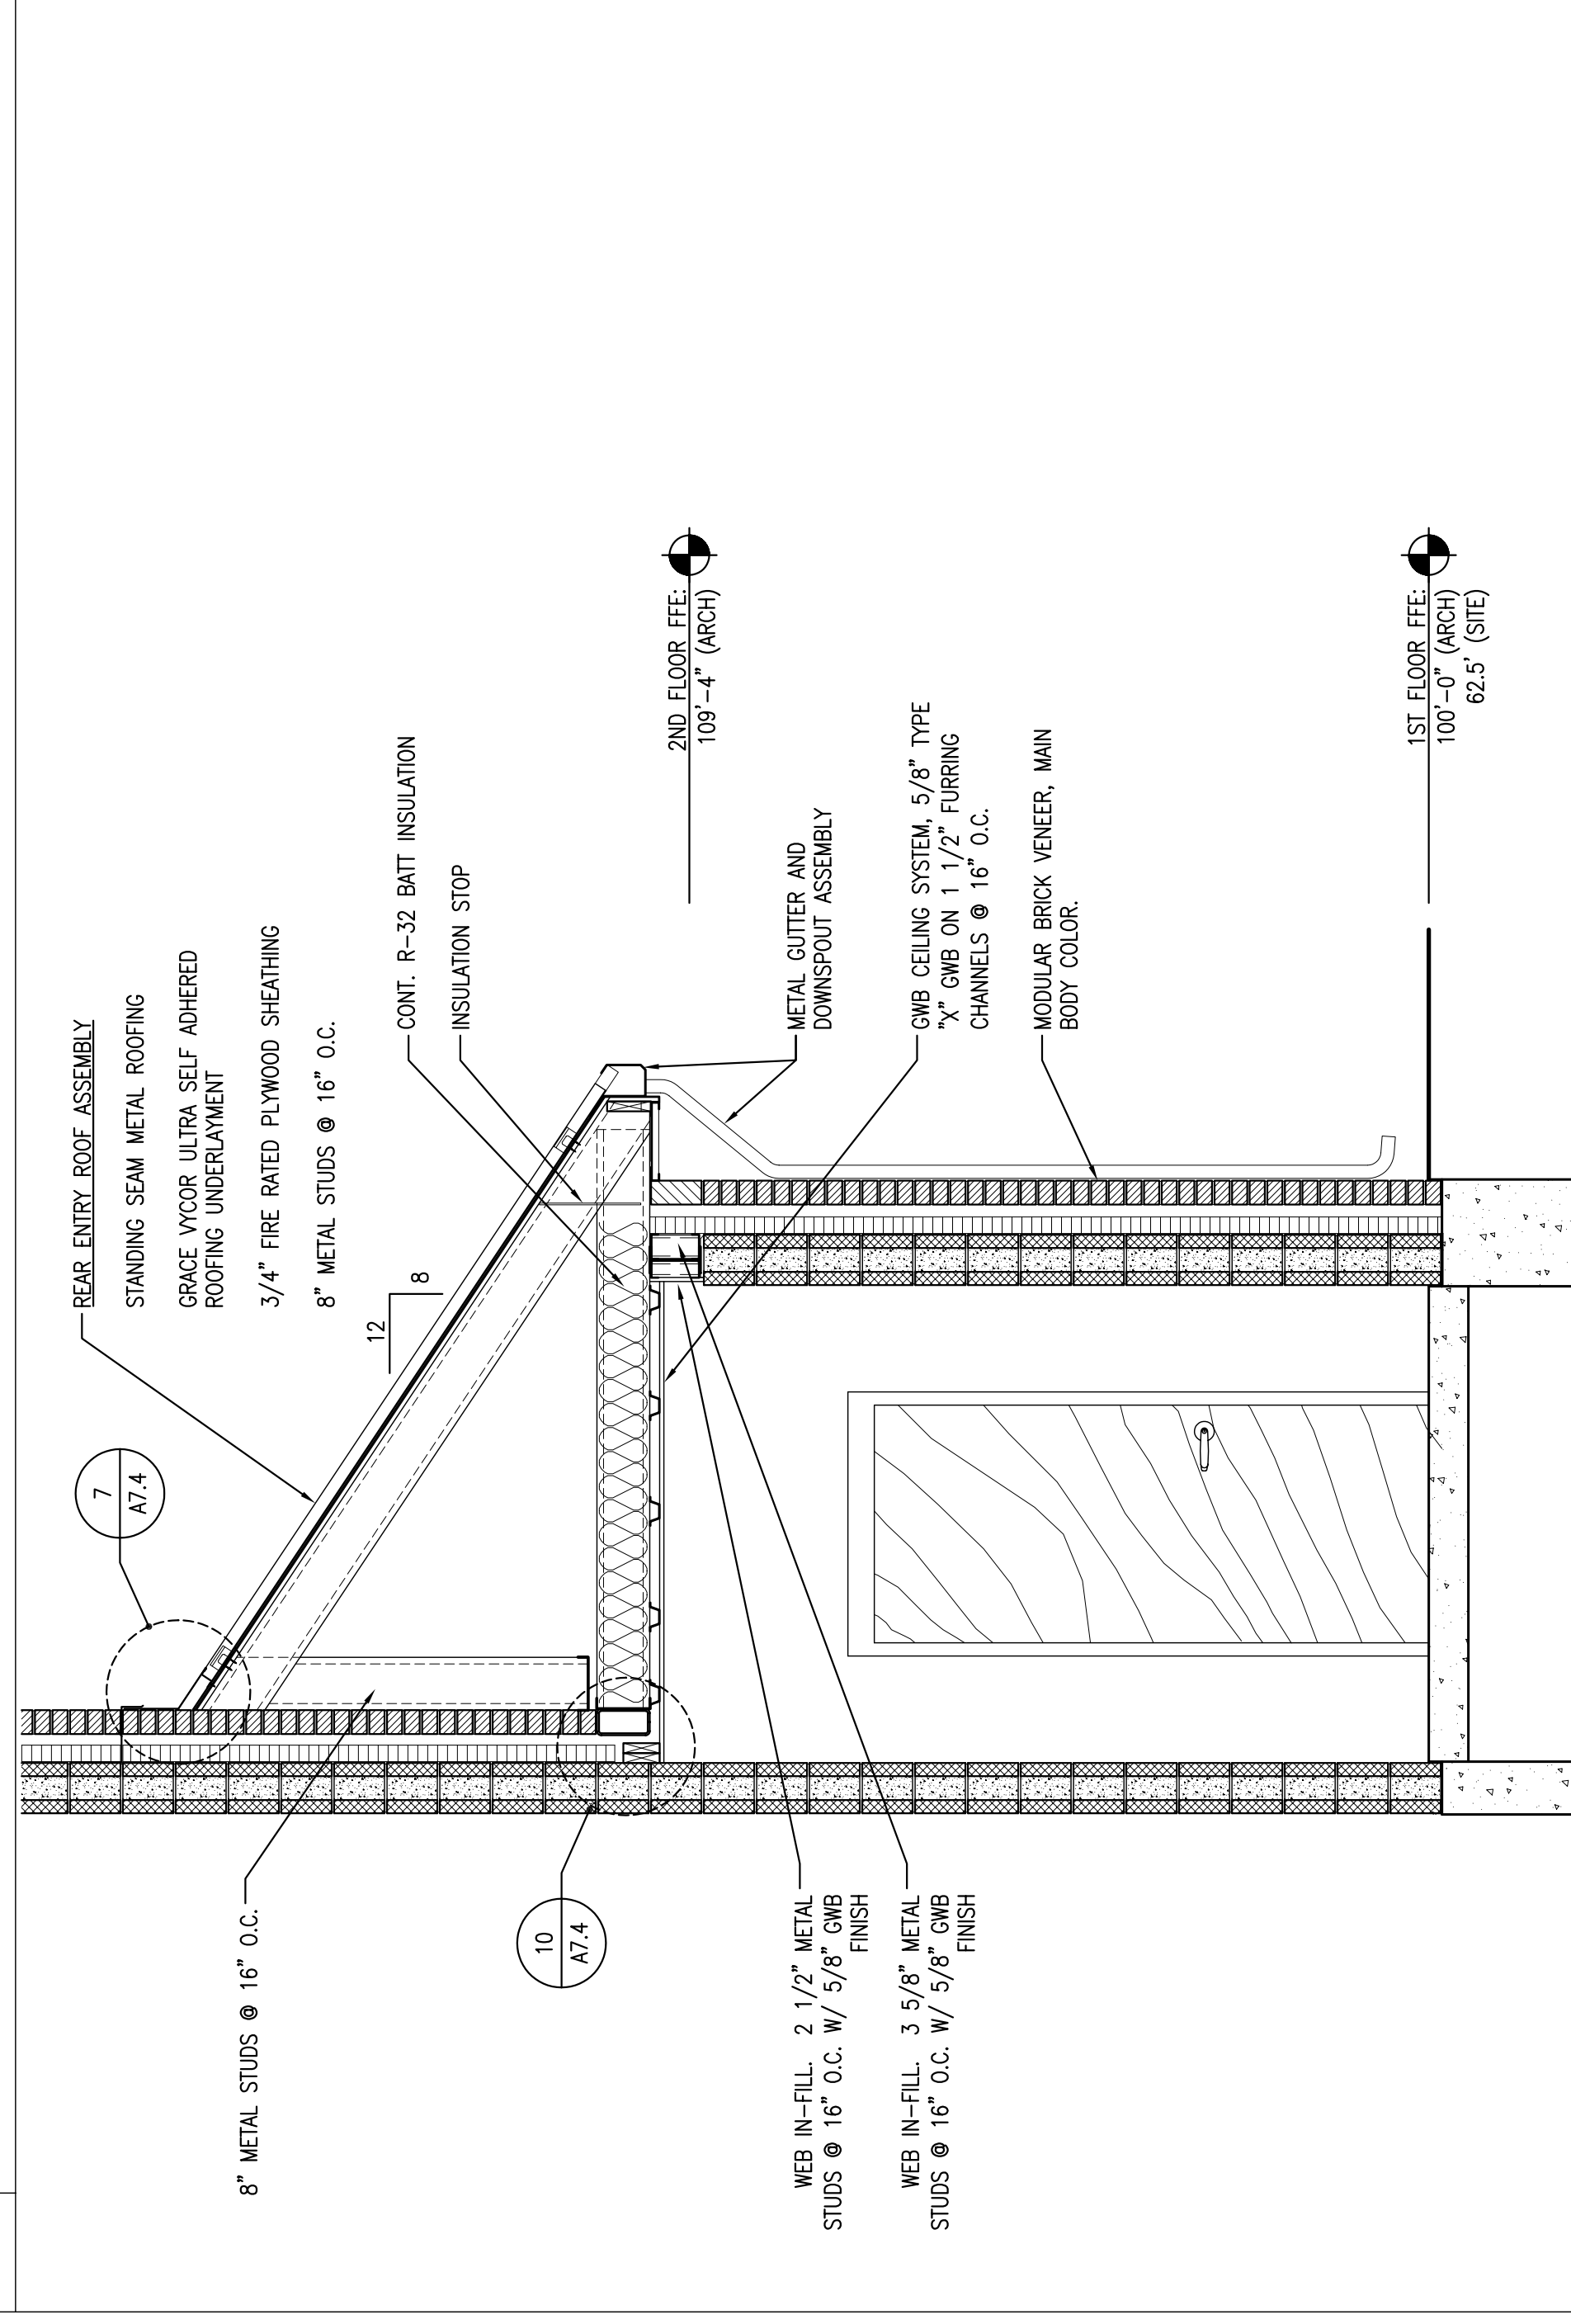

2 SECTION @ REAR ENTRY ROOF
 REFERENCED FROM:
 SCALE: 1/2" = 1'-0"

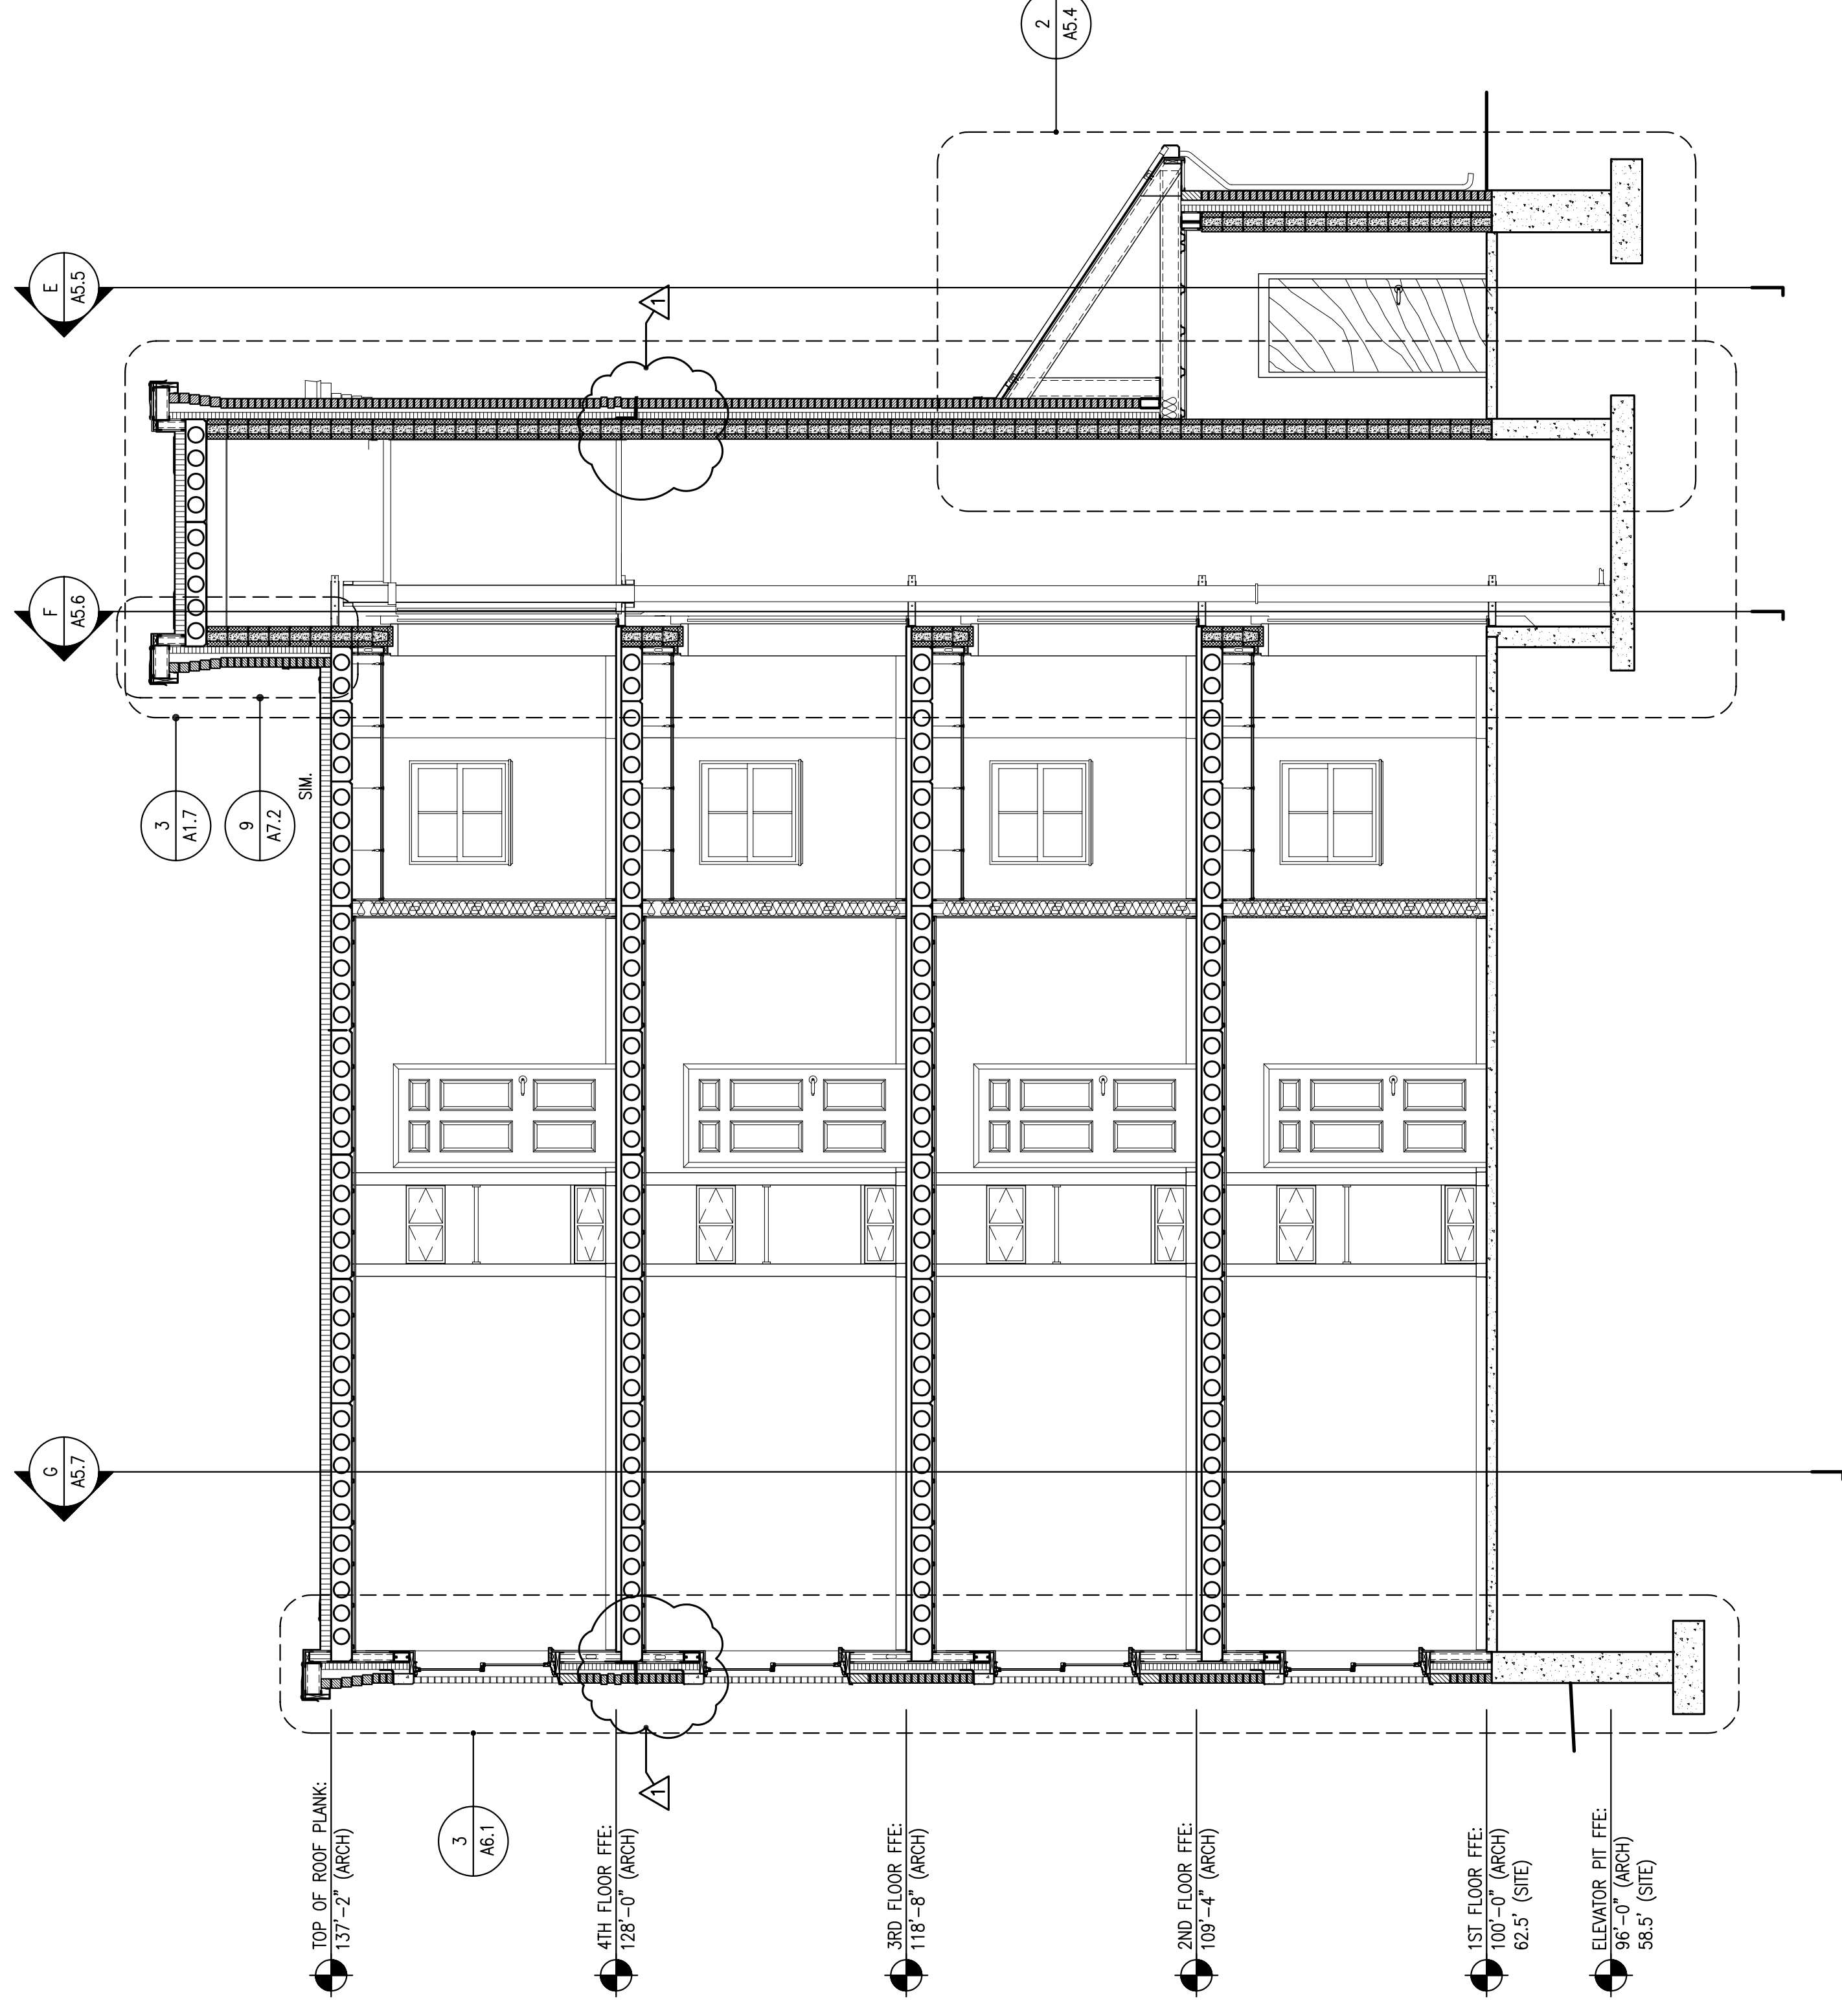

D BUILDING SECTION
 REFERENCED FROM:
 SCALE: 1/4" = 1'-0"
 ISSUED FOR PERMITTING 12/10/04