



CWS Architects
 Architecture
 Space Planning
 Value Design

434 Cumberland Avenue
 Portland, ME 04101
 Phone: (207)774-4441
 Fax: (207)774-4016
www.CWSArch.com

Owner:

CCYSRO, L.P.

c/o Cumberland County YMCA
 70 Forest Ave Portland, ME 04101
 (207) 874-1111

Client:

**YMCA APARTMENTS
 at 231
 HIGH STREET**
 High Street - Portland, Maine

Project No: 03407.ysh

Drawing Title:

**BUILDING
 SECTION**

Scale: 1/4" = 1'-0"

Date: DECEMBER 10, 2004

Revisions:


VALUE ENGINEERING REVS
 12/10/04

Drawing Number:

A5.5

SCALE: 1/4" = 1'-0"

ISSUED FOR PERMITTING 12/10/04

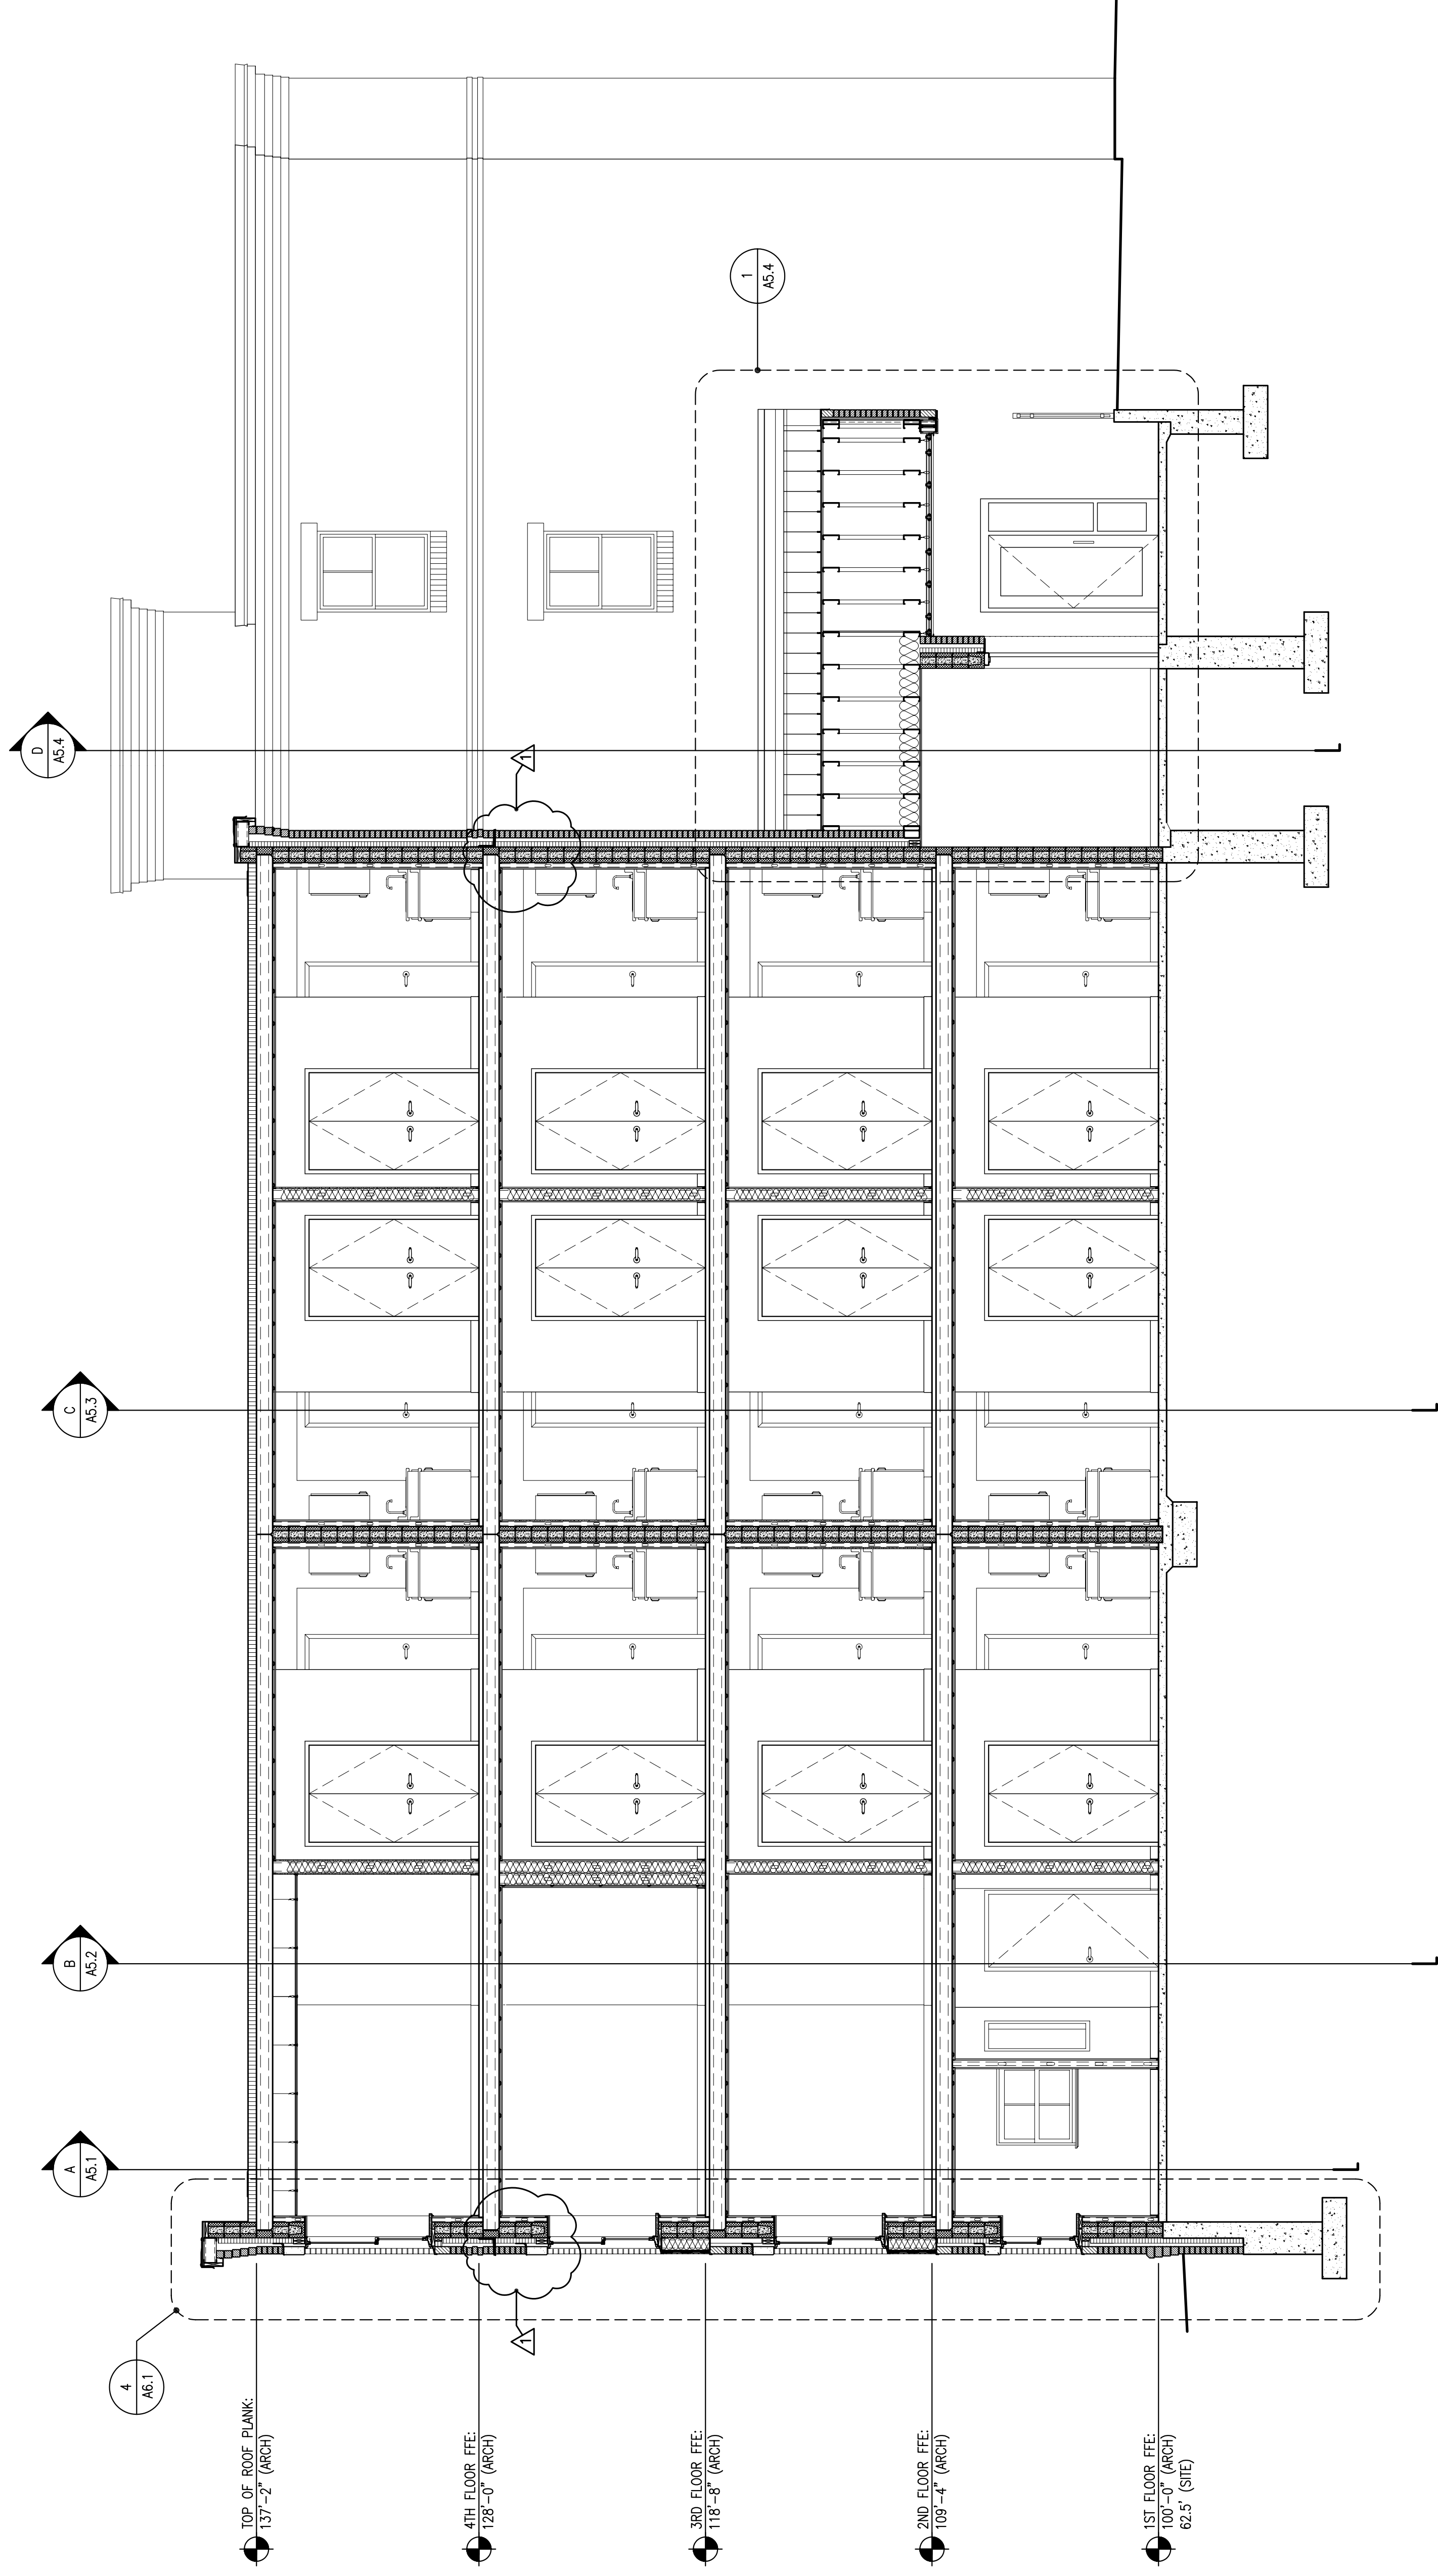

E BUILDING SECTION
 REFERENCED FROM: