



**CWS Architects**  
 Architecture  
 Space Planning  
 Value Design

434 Cumberland Avenue  
 Portland, ME 04101  
 Phone: (207)774-4441  
 Fax: (207)774-4016  
 www.CWSArch.com

Owner:

**CCYSRO, L.P.**  
 c/o Cumberland County YMCA  
 70 Forest Ave Portland, ME 04101  
 (207) 874-1111

Client:

**YMCA APARTMENTS  
 at 231  
 HIGH STREET**  
 High Street - Portland, Maine

Project No: 03407/ysb

Drawing Title:

**BUILDING  
 SECTION**

Scale: 1/4" = 1'-0"

Date: DECEMBER 10, 2004

Revisions:

VALUE ENGINEERING REVS  
 12/10/04

△

△

△

△

△


△

Drawing Number:

**A5.6**

SCALE: 1/4" = 1'-0"

ISSUED FOR PERMITTING 12/10/04

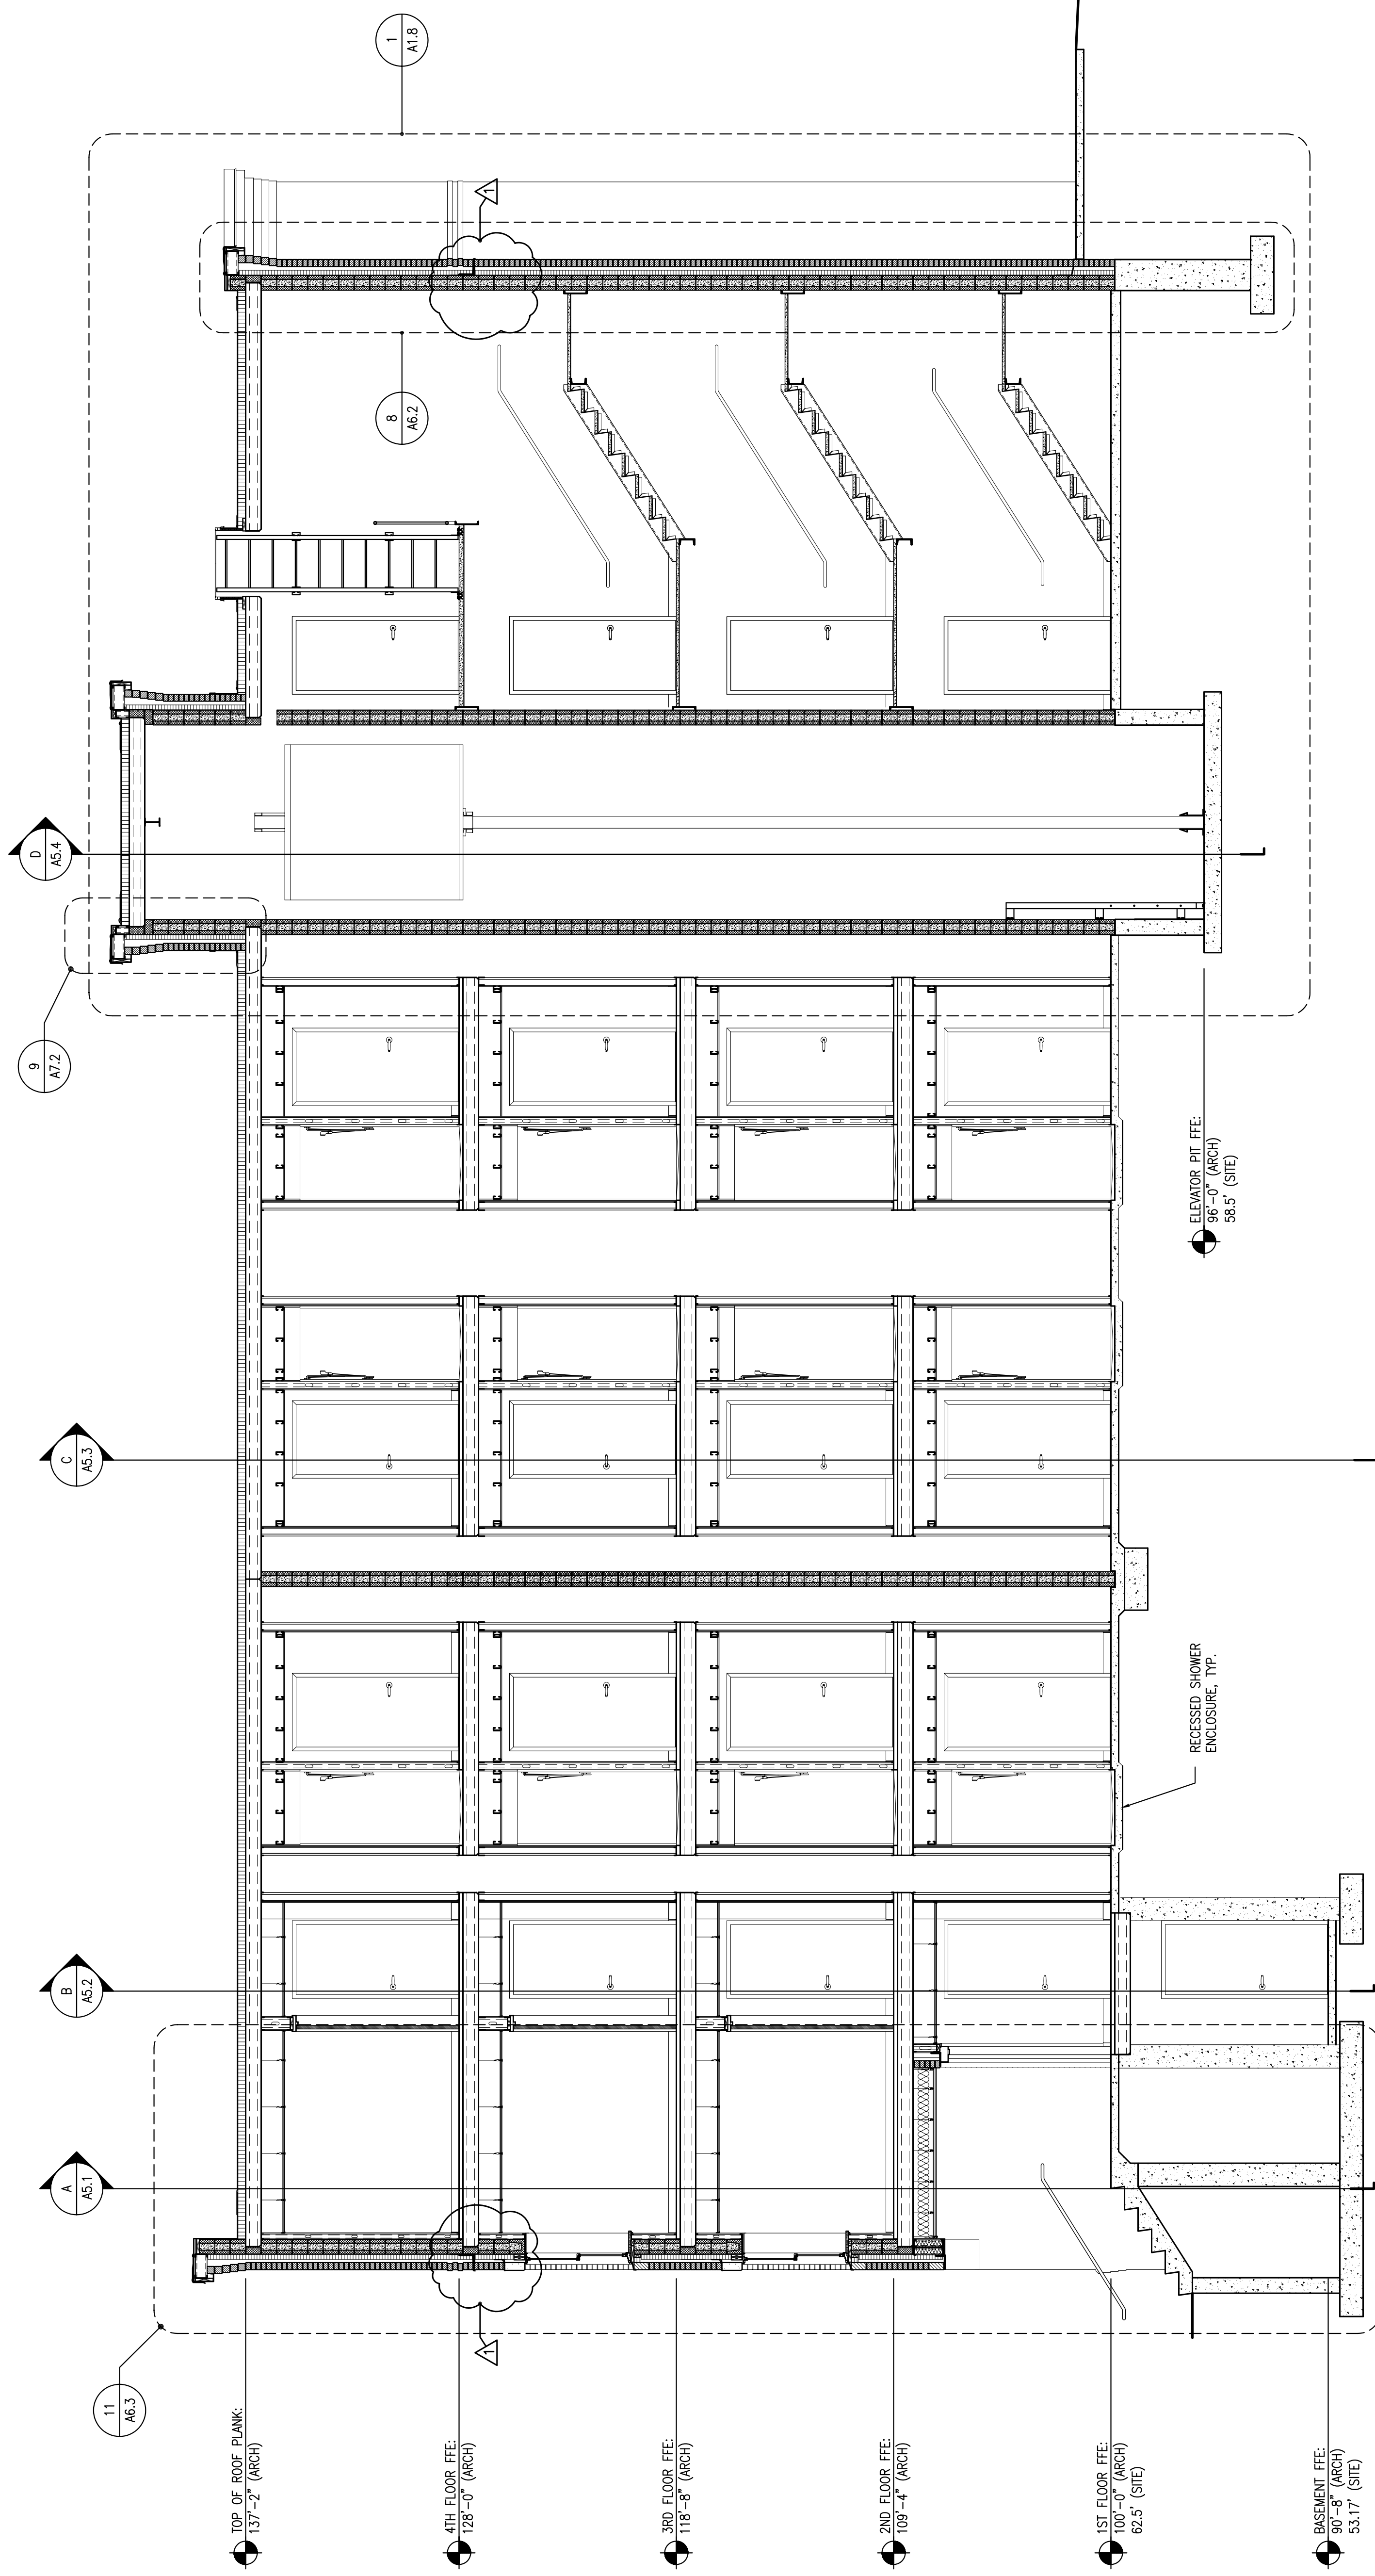

**F** BUILDING SECTION  
 REFERENCED FROM: