

PROJECT TEAM:

OWNER:

CCYSRO L.P.
c/o CUMBERLAND COUNTY YMCA
70 FOREST AVE
PORTLAND, MAINE 04101
TEL (207) 874-4111

ARCHITECT:



434 CUMBERLAND AVENUE
PORTLAND, MAINE 04101
TEL (207) 774-4441
FAX (207) 774-4016

CWS ARCHITECTS

CONTRACTOR:




WRIGHT-RYAN CONSTRUCTION, INC.
10 Danforth Street
Portland, Maine
(207) 773-9825
Fax (207) 773-9173

LANDSCAPE ARCHITECT:

Sebago Technics

Engineering Expertise You Can Build On
One Chabot Street
Westbrook, Me 04098-1339
Tel (207) 856-0277

 

STRUCTURAL ENGINEER:



L & L STRUCTURAL
ENGINEERING SERVICES, INC.
SIX O STREET
SOUTH PORTLAND, MAINE 04106
PHONE (207) 787-4430
FAX (207) 787-5430

DESIGN/BUILD CONTRACTORS:



CONSULTING ENGINEERS

Bennett Road, P.O. Box 307 Escampt, Maine 04032
Tel (207) 865-1800
Fax (207) 865-1800
Email - office@bennetengineering.net

AIRTEMP

MECHANICAL CONTRACTORS

11 Wallace Ave.
South Portland, ME 04106
Tel. (207) 774-2300

Bay Electric Co.

140 Thaddeus St
South Portland, ME 04106-9248
Tel (207) 789-0350

EASTERN FIRE PROTECTION

THE REMEDIATION CONTRACTORS AND DESIGNERS

AUBURN-LEWISTON INDUSTRIAL AIRPARK
P.O. BOX 3390
AUBURN, MAINE 04210
(207) 784-1807

SYMBOLS LEGEND:

- SECTION
- DETAIL
- ELEVATION LEVEL
- REVISION
- WINDOW TYPE
- DOOR NUMBER
- ROOM NAME
- ROOM NUMBER

- INTERIOR ELEVATION
- CONTINUOUS BACKER ROD AND SEALANT
- EXTERIOR ELEVATION
- EXISTING WALL - TO REMAIN
- EXISTING WALL TO BE REMOVED. OTHER MATERIALS TO BE REMOVED ARE ALSO TO BE REMOVED.
- NEW WALL / PARTITION
- NEW FIRE RATED WALL ASSEMBLY
- WALL TYPE

PROVIDE BLOCKING FOR ALL CABINET ASSEMBLIES AND TOILET ROOM ACCESSORIES AS REQUIRED. TYPICAL ALL WALLS ALL SPACES.

ABBREVIATIONS:

A/C	AIR CONDITIONING
A/G	ACoustic GELING TER
ACT	ACOVE FINISHED FLOOR
AP	ACCESS PANEL
BCE	BOTTOM CHORD EXTENSION BOARD
BLP	BORROWED LIGHT PANEL
BO	BOTTOM OF FOOTING
BOF	BOTTOM OF STEEL
BOS	BOTTOM STUDS
BSE	BRICK SHELF ELEVATION
C	CHANNEL
CPT	CARPET BASIN; CHALKBOARD CONTROL
CFM	CUBIC FEET PER MINUTE
CJ	CONTROL JOINT
CON	CONSTRUCTION JOINT
CS	CENTRIFUGAL MASONRY UNIT
CW	CERAMIC TILE MASONRY UNIT
CUH	CABINET UNIT HEATER
DF	DRINKING FOUNTAIN
DN	DOWN
DM	DISMANTLE
EF	EXHAUST FAN; EACH FACE
EJ	EXPANSION JOINT
EPDM	ETHYLENE PROPYLENE RUBBER
EW	EACH WAY
EWG	ELECTRIC WATER COOLER
FB	FLAT BAR
FBO	FURNISHED BY OTHERS
FCC	FLOOR CLEAN-OUT
FEC	FIRE EXTINGUISHER CABINET
FF	FINISHED FLOOR; FAR FACE
FS	FRAMED OPENING
FS	FAR SIDE
GB	GRAB BAR
GC	GENERAL CONTRACTOR
GDT	GYP-SUM DROP-IN TILE
GWB	GYP-SUM WALL BOARD
H	HORIZONTAL
HC	HANDICAPPED; HOLLOW CORE
HM	HOLLOW METAL
HRU	HEAT RECOVERY UNIT
HVA	HEATING AND VENTILATING AIR CONDITIONING
HVAC	HEATING VENTILATING AND AIR CONDITIONING
IF	INSIDE FACE
IJ	ISOLATION JOINT
INV	INVERT
JS	JOIST SUBSTITUTE
L	ANGLE
LH	LONG LEG VERTICAL
LLV	LONG LEG VERTICAL LIGHTING PANEL
LP	LONG LEG VERTICAL LIGHTING PANEL
MB	MARKER BOARD
MD	MASONRY
MR	MASONRY RESISTANT
MUA	MAKE-UP AIR
N	NOSING CONTRACT
NC	NEAR SIDE
NIS	NEAR SIDE
NTS	NOT TO SCALE
OC	ON CENTER
OD	ON DRAIN
OH	OVERHEAD
OH	OVERHEAD
PA	PUBLIC ADDRESS
PA	PLATE-ACTUATED FASTENER
PLM	PLASTIC LAMINATE
PLF	POUNDS PER LINEAR FOOT
PP	POWER PANEL
PSF	POUNDS PER SQUARE FOOT
PT	PRESSURE
PVC	POLYVINYL CHLORIDE
R	RISER; RADIUS
RD	RESIDENT BASE
RO	ROUGH OPENING
RR	RUB-RAIL
SACT	SUSPENDED ACoustic TILE CEILING
SC	SOLID CORE
SF	SQUARE FOOT; SUPPLY FAN
SK	SKIN
SP	SPACES
SS	STAINLESS STEEL
T	TREAD
T&B	TOP AND BOTTOM
TM	TEMPORARY BENCHMARK
TOE	TOP CHORD EXTENSION
TU	THE JOIST
TOC	TOP OF CONCRETE
TOF	TOP OF FOOTING
TOP	TOP OF MASONRY
TOP	TOP OF PIER
TOP	TOP OF WHEEL; TOP OF SLAB
TP	TOILET PAPER (DISPENSER)
UH	UNIT HEATER
UNO	UNLESS NOTED OTHERWISE
V	VENT PIPE; VERTICAL
VB	VAPOR BARRIER
VCT	VINYL COMPOSITION TILE
VFR	VENT THROUGH THE ROOF
VTR	VENT THROUGH THE ROOF
W/	WITH
WC	WATER CLOSER
WH	WATER HEATER
WH	WATER HEATER
W/O	WITHOUT
WP	WORKING POINT
WS	WEB STIFFENER
WM	WELDED WIRE FABRIC

DRAWING STATUS LIST


DWG NO.	DRAWING NAME	ISSUED FOR PERMITTING	FOUNDATION PERMITTING	ISSUED FOR PERMITTING & PRICING	PERMITTING & PRICING	ISSUE DESCRIPTION AND DATE
A.0	TITLE SHEET & DRAWING INDEX	●	●	●	●	
A.01	GENERAL NOTES & PARTITION SCHEDULE	●	●	●	●	
SHEET REFERENCE						
DRAWING NAME						
STRUCTURAL DRAWINGS						
S0.1	GENERAL NOTES	●				
S1.1	FOUNDATION PLAN	●				
S2.1	CONCRETE DETAILS	●				
S2.2	CONCRETE DETAILS	●				
S3.1	ROOF FRAMING PLAN	●				
S3.2	SECTIONS	●				
S3.3	SECTIONS	●				
S3.4	SECTIONS	●				
S3.5	SECTIONS	●				
S3.6	SECTIONS	●				
S3.7	SECTIONS	●				
S3.8	DETAILS	●				
S3.9	DETAILS	●				
S3.10	ELEVATOR PENHOUSE SECTIONS	●				
ARCHITECTURAL DRAWINGS						
DA1.1	FIRST FLOOR REMOVALS PLAN	●				
DA1.2	SECOND FLOOR REMOVALS PLAN	●				
DA2.1	FIRST FLOOR CEILING REMOVALS PLAN	●				
DA2.2	SECOND FLOOR CEILING REMOVALS PLAN	●				
A1.1	FIRST FLOOR PLAN	●				
A1.2	SECOND FLOOR PLAN	●				
A1.R	ROOF PLAN	●				
A1.3	ENLARGED STAIR, RAMP, & ELEVATOR PLANS & SECTIONS	●				
A1.4	STAIR & RAMP, DETAILS & ELEVATIONS	●				
A1.5	ELEVATOR SECTIONS & DETAILS	●				
A1.6	ENLARGED PATIO PLAN, DETAILS, & ELEVATION	●				
A1.7	STAIR, RAMP, & ELEVATOR DETAILS & ELEVATIONS	●				
A2.1	FIRST FLOOR REFLECTED CEILING PLAN	●				
A2.2	SECOND FLOOR REFLECTED CEILING PLAN & DETAILS	●				
A3.1	EXTERIOR ELEVATIONS	●				
A3.2	ENLARGED EXTERIOR ELEVATIONS	●				
A4.0	DOOR, WINDOW, & FRAME DETAILS & ELEVATIONS	●				
A4.1	ENLARGED TOILET PLANS & ELEVATIONS	●				
A4.2	ENLARGED PLAN & INTERIOR ELEVATIONS	●				
A4.3	FRONT DESK SECTIONS & DETAILS	●				
A4.4	WINDOW ELEVATIONS & DETAILS	●				
A5.1	BUILDING SECTIONS	●				
A5.2	BUILDING SECTIONS	●				
A5.3	BUILDING SECTION	●				
A5.4	BUILDING SECTION	●				
A5.5	BUILDING SECTION	●				
A6.1	WALL SECTIONS	●				
A7.1	MISC. PLAN DETAILS	●				
A7.2	MISC. PLAN DETAILS	●				
A7.3	MISC. DETAILS	●				

DRAWING STATUS LIST

DWG NO.	DRAWING NAME	ISSUED FOR PERMITTING	FOUNDATION PERMITTING	ISSUED FOR PERMITTING & PRICING	PERMITTING & PRICING	ISSUE DESCRIPTION AND DATE
A7.4	MISC. DETAILS	●				
A7.5	MISC. DETAILS	●				
A7.6	MISC. DETAILS	●				
SHEET REFERENCE						
DRAWING NAME						
MECHANICAL DRAWINGS						
LIFE SAFETY DRAWINGS						
L1.1	BASEMENT LIFE SAFETY PLAN	●				
L1.2	FIRST FLOOR LIFE SAFETY PLAN	●				
L1.3	SECOND FLOOR LIFE SAFETY PLAN	●				
PLUMBING DRAWINGS						

YMCA HIGH STREET ENTRY

HIGH STREET - PORTLAND, MAINE

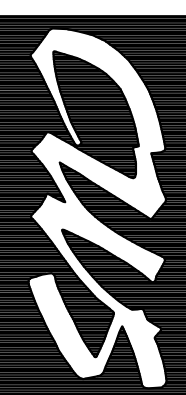

CWS Architects
Architects
Space Planning
Value Design

434 Cumberland Avenue
Portland, ME 04101
Phone: (207) 774-4441
Fax: (207) 774-4016
www.CWSArch.com

Owner:
GREATER PORTLAND YMCA

c/o Cumberland County YMCA
70 Forest Ave Portland, ME 04101
(207) 874-1111

Client:

YMCA HIGH STREET ENTRY

High Street - Portland, Maine

Project No: 045458

Drawing Title:
TITLE SHEET & DRAWING INDEX

Scale: NONE
Date: Progress 03/23/05
Revisions:

- △
- △
- △
- △
- △

Drawing Number:
A.0