



4 ELEVATOR PIT LADDER DETAIL
 REFERENCED FROM:
 SCALE: 3/4" = 1'-0"

7 NOT USED
 REFERENCED FROM:
 SCALE:

10 NOT USED
 REFERENCED FROM:
 SCALE:

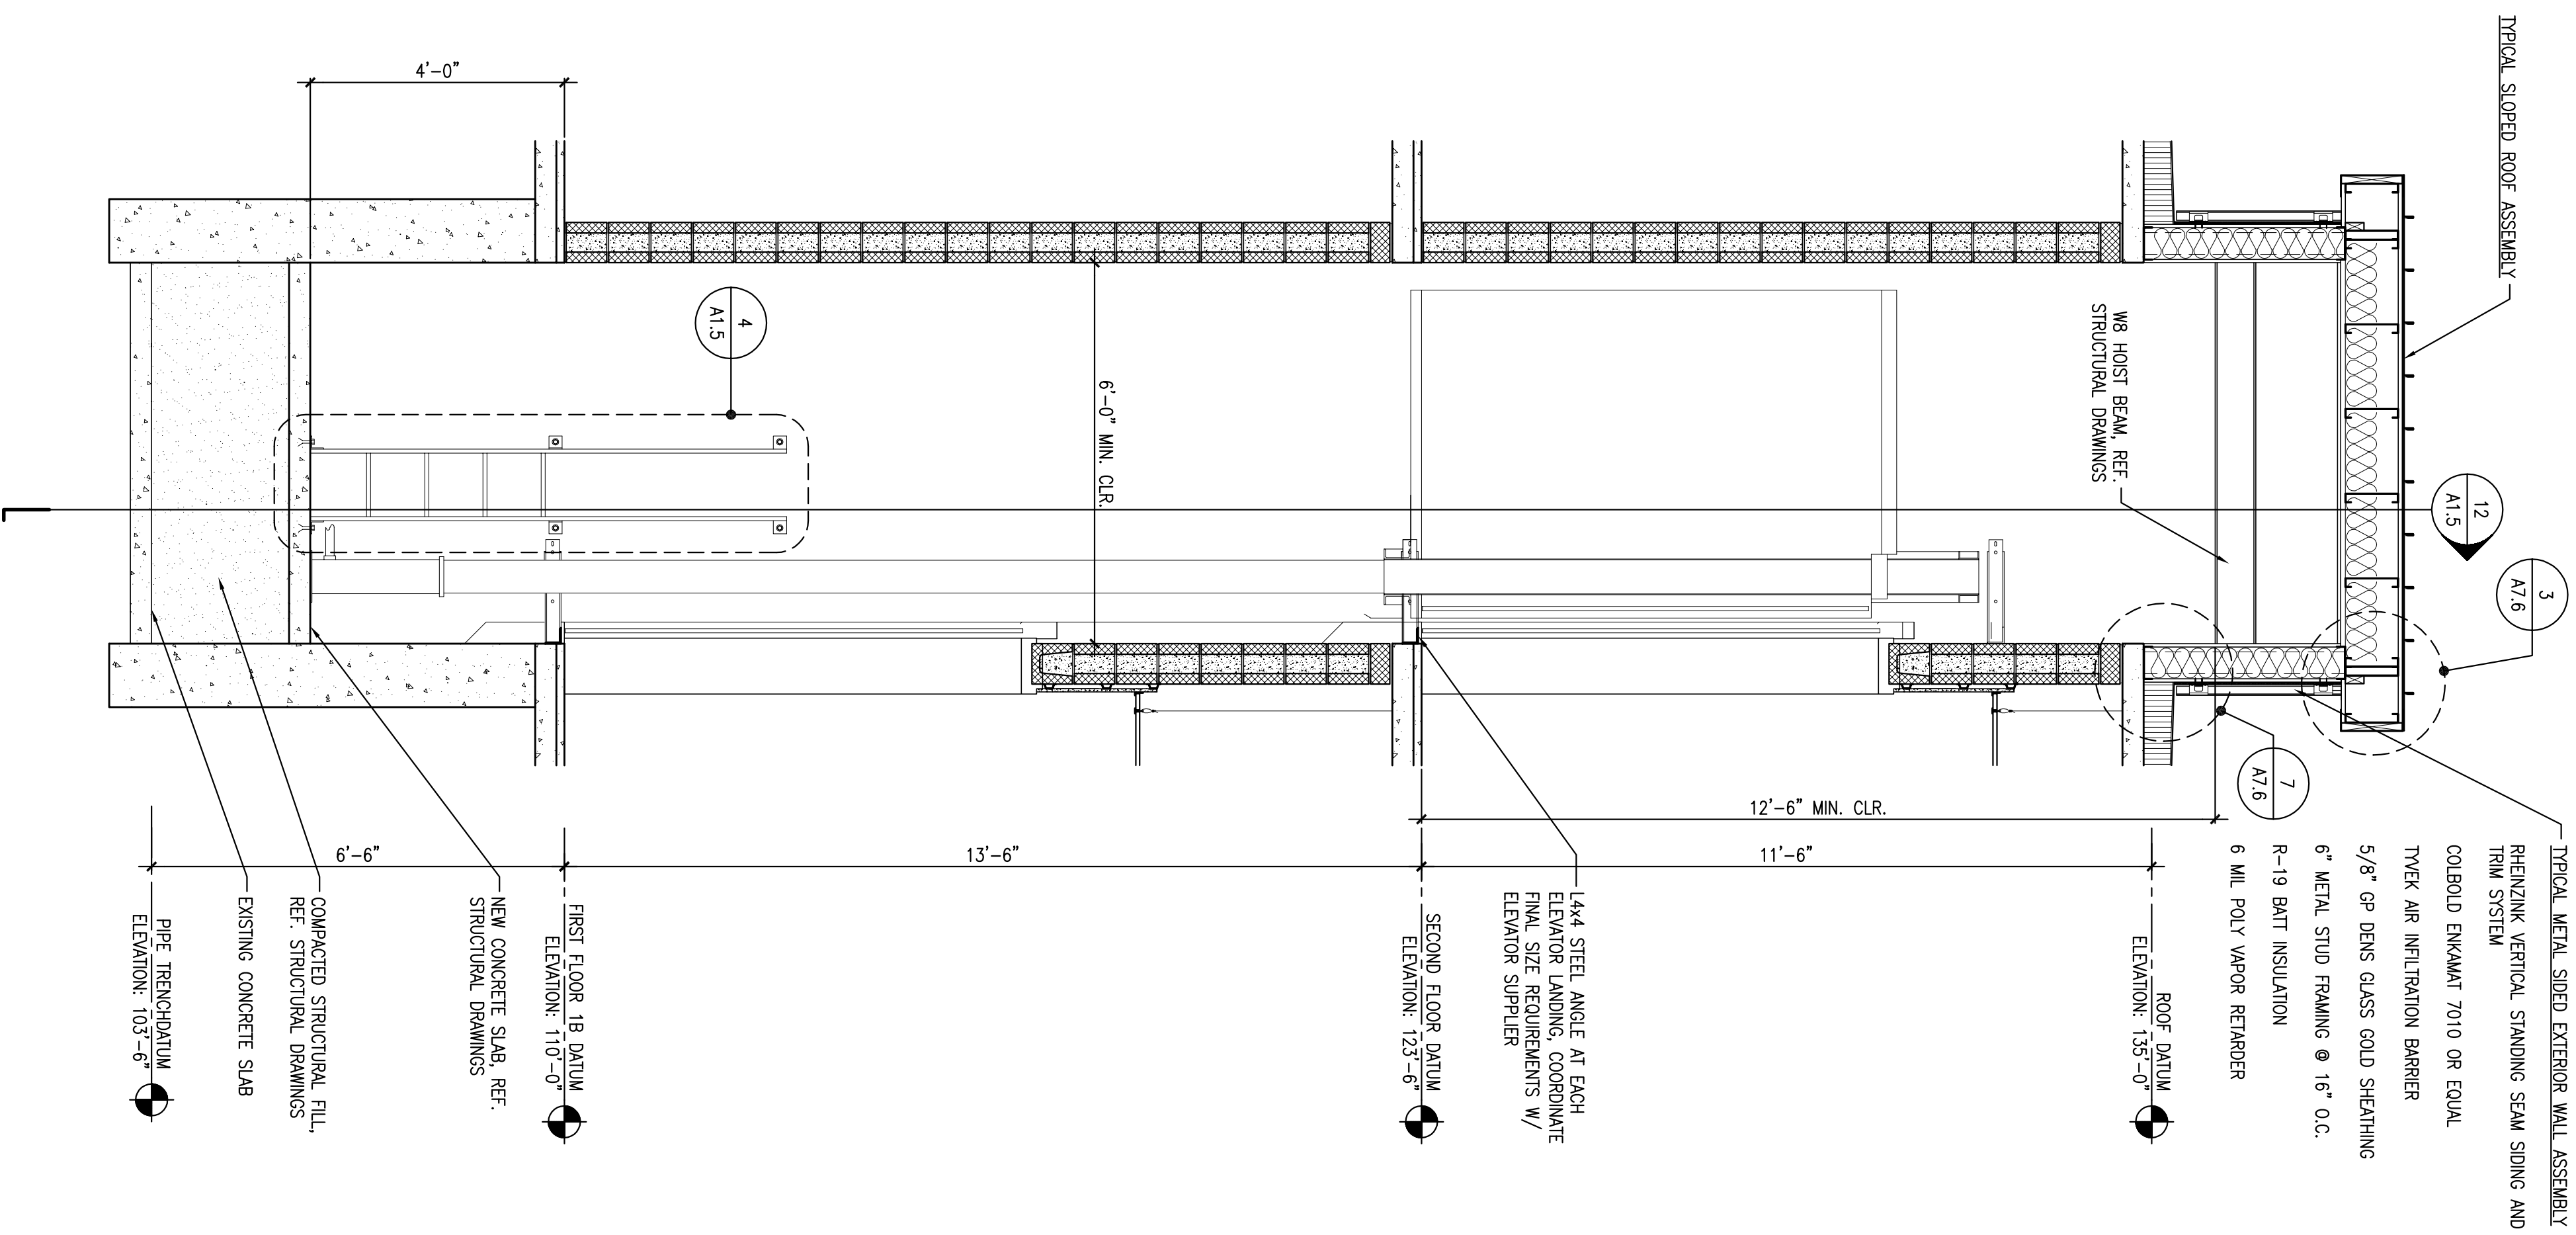

11 SECTION @ ELEVATOR
 REFERENCED FROM:
 SCALE: 1/2" = 1'-0"

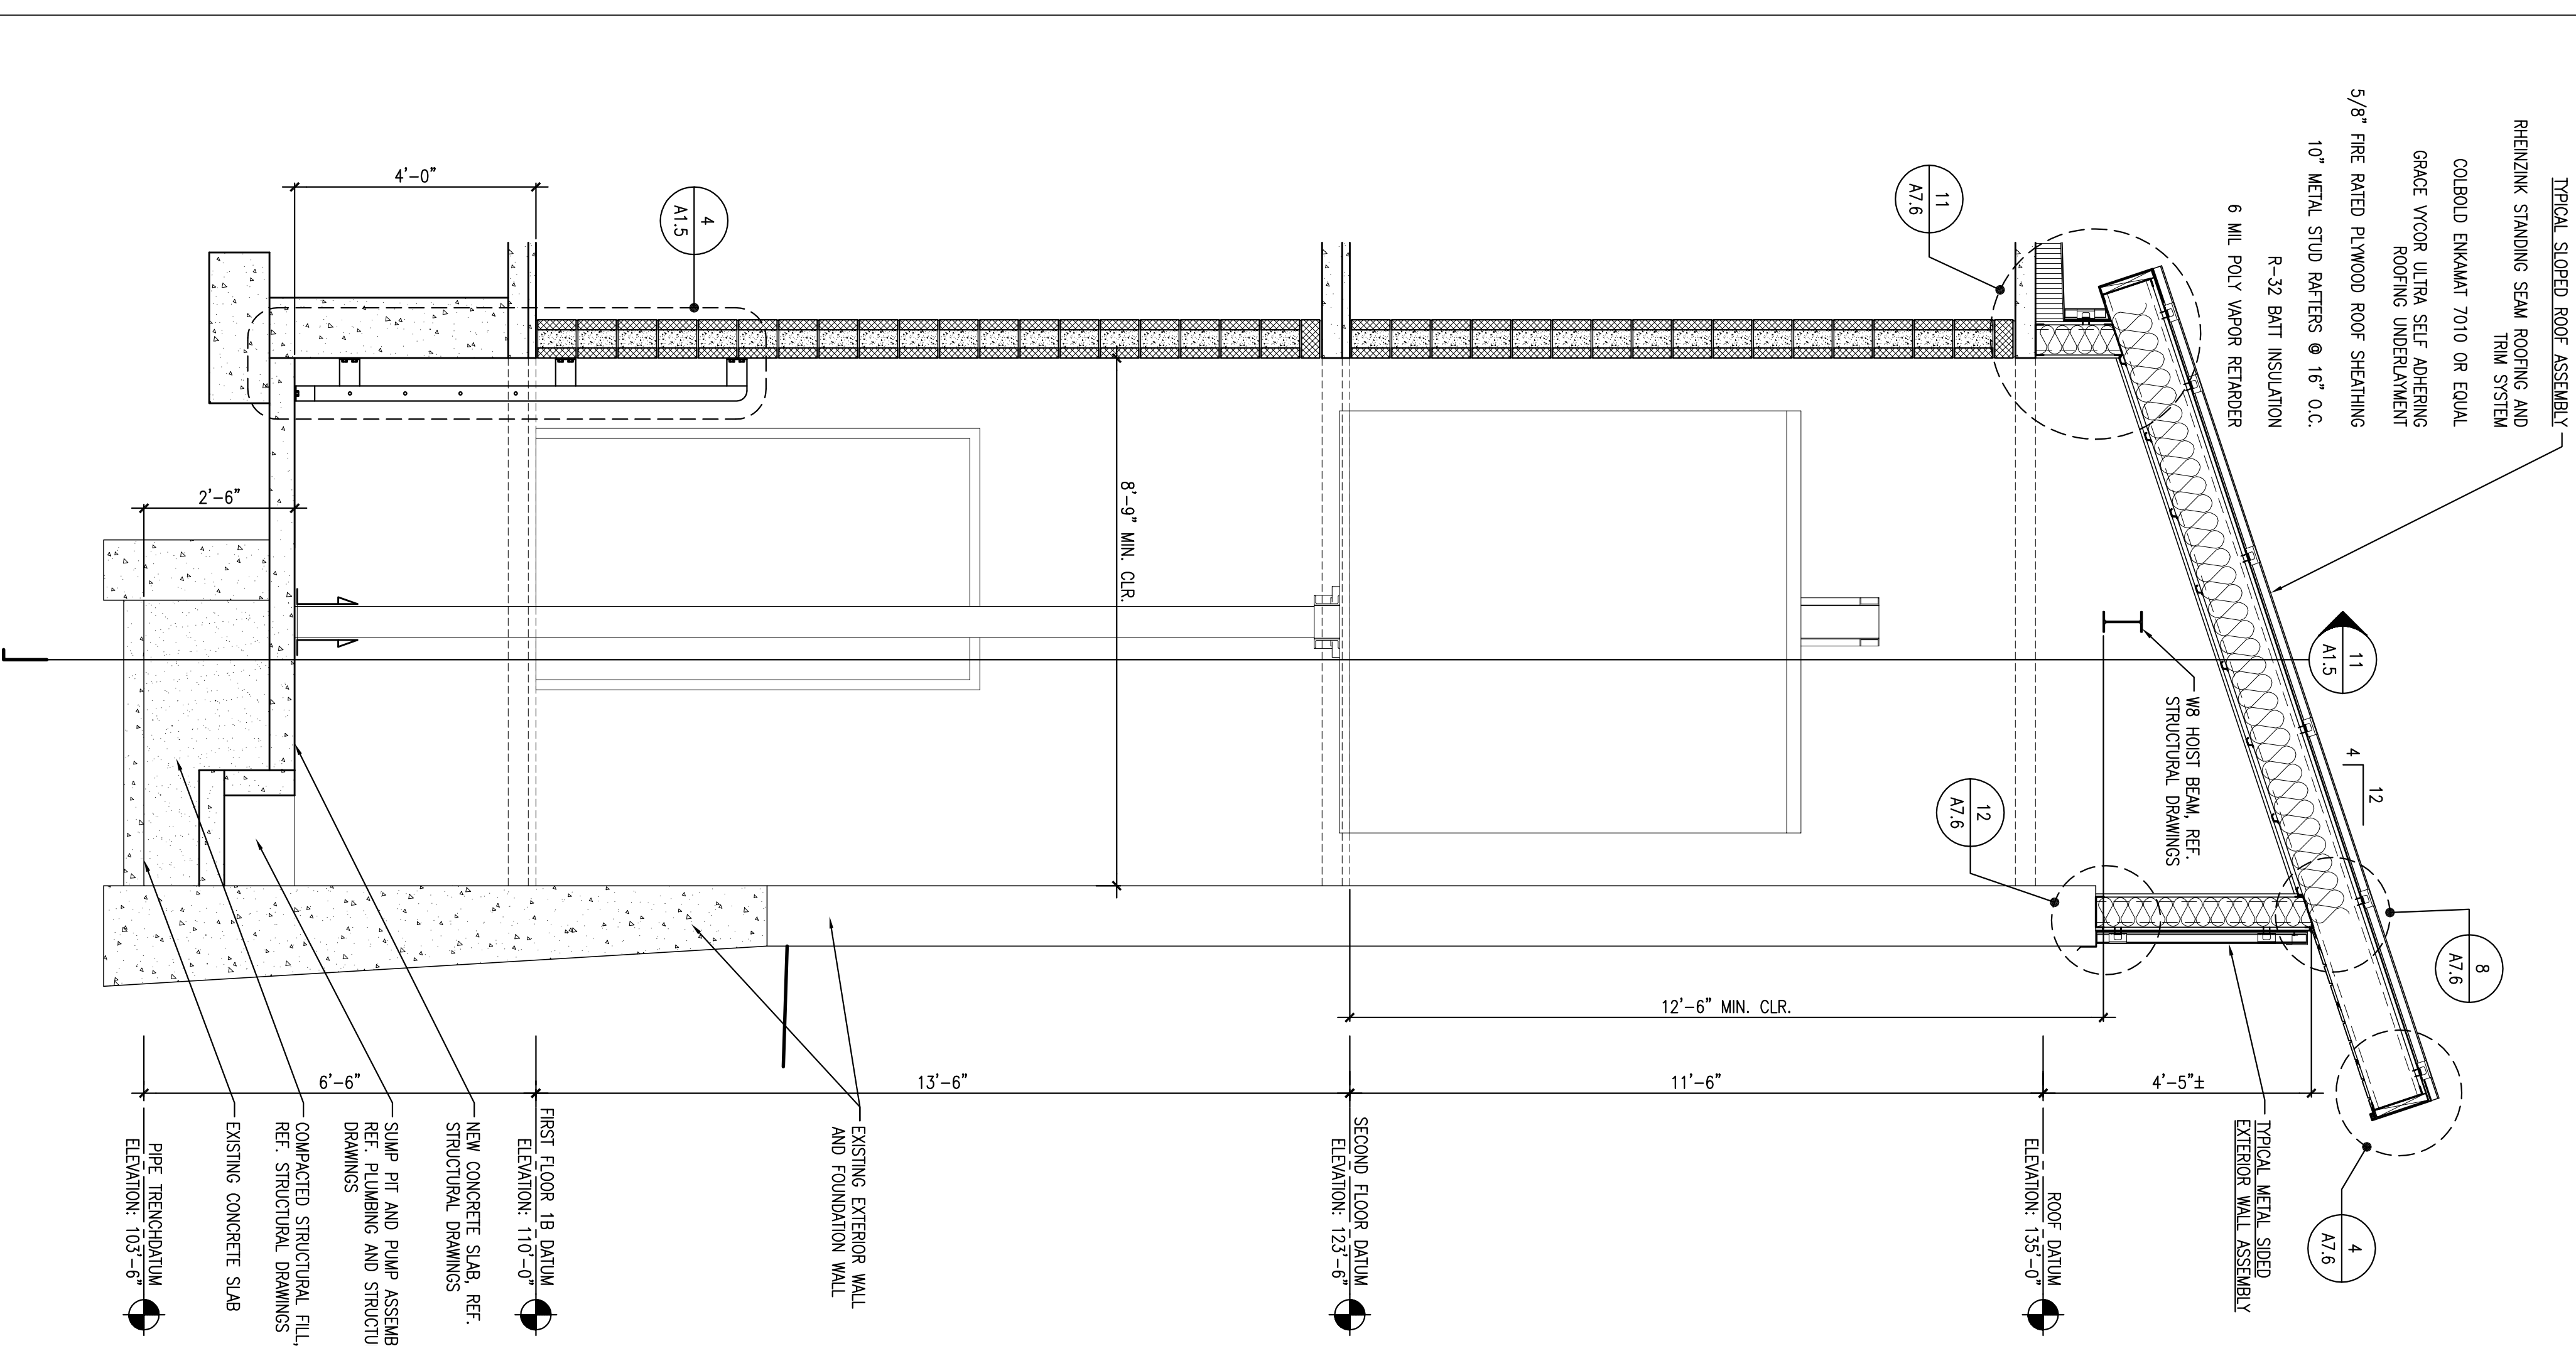

12 SECTION @ ELEVATOR
 REFERENCED FROM:
 SCALE: 1/2" = 1'-0"

CWS Architects
 Architects
 Space Planning
 Value Design
 434 Cumberland Avenue
 Portland, ME 04101
 Phone: (207)774-4441
 Fax: (207)774-0018
 www.CWSArch.com

Greater Portland YMCA
 c/o Cumberland County YMCA
 70 Forest Ave Portland, ME 04101
 (207) 874-1111

YMCA HIGH STREET ENTRY
 High Street - Portland, Maine

Project No: 046545se
 Drawing Title: **ELEVATOR SECTIONS AND DETAILS**
 Scale: AS NOTED
 Date: Progress 03/23/05
 Revisions:
 Drawing Number: **A1.5**