



CWS Architects

Architecture

Space Planning

Value Design

434 Cumberland Avenue

Portland, ME 04101

Phone: (207)774-4441

Fax: (207)774-0018

www.CWSArch.com

Owner:

**GREATER
PORTLAND YMCA**

c/o Cumberland County YMCA

70 Forest Ave Portland, ME 04101

(207) 874-1111

Client:

**YMCA
HIGH STREET
ENTRY**
High Street - Portland, Maine

Project No: 0465458

Drawing Title:

**SECOND FLOOR
REMOVALS PLAN**

Scale: 3/16" = 1'-0"



Date: Progress 03/23/05

Revisions:

- ▲
- ▲
- ▲
- ▲
- ▲
- ▲
- ▲

Drawing Number:

DA1.2

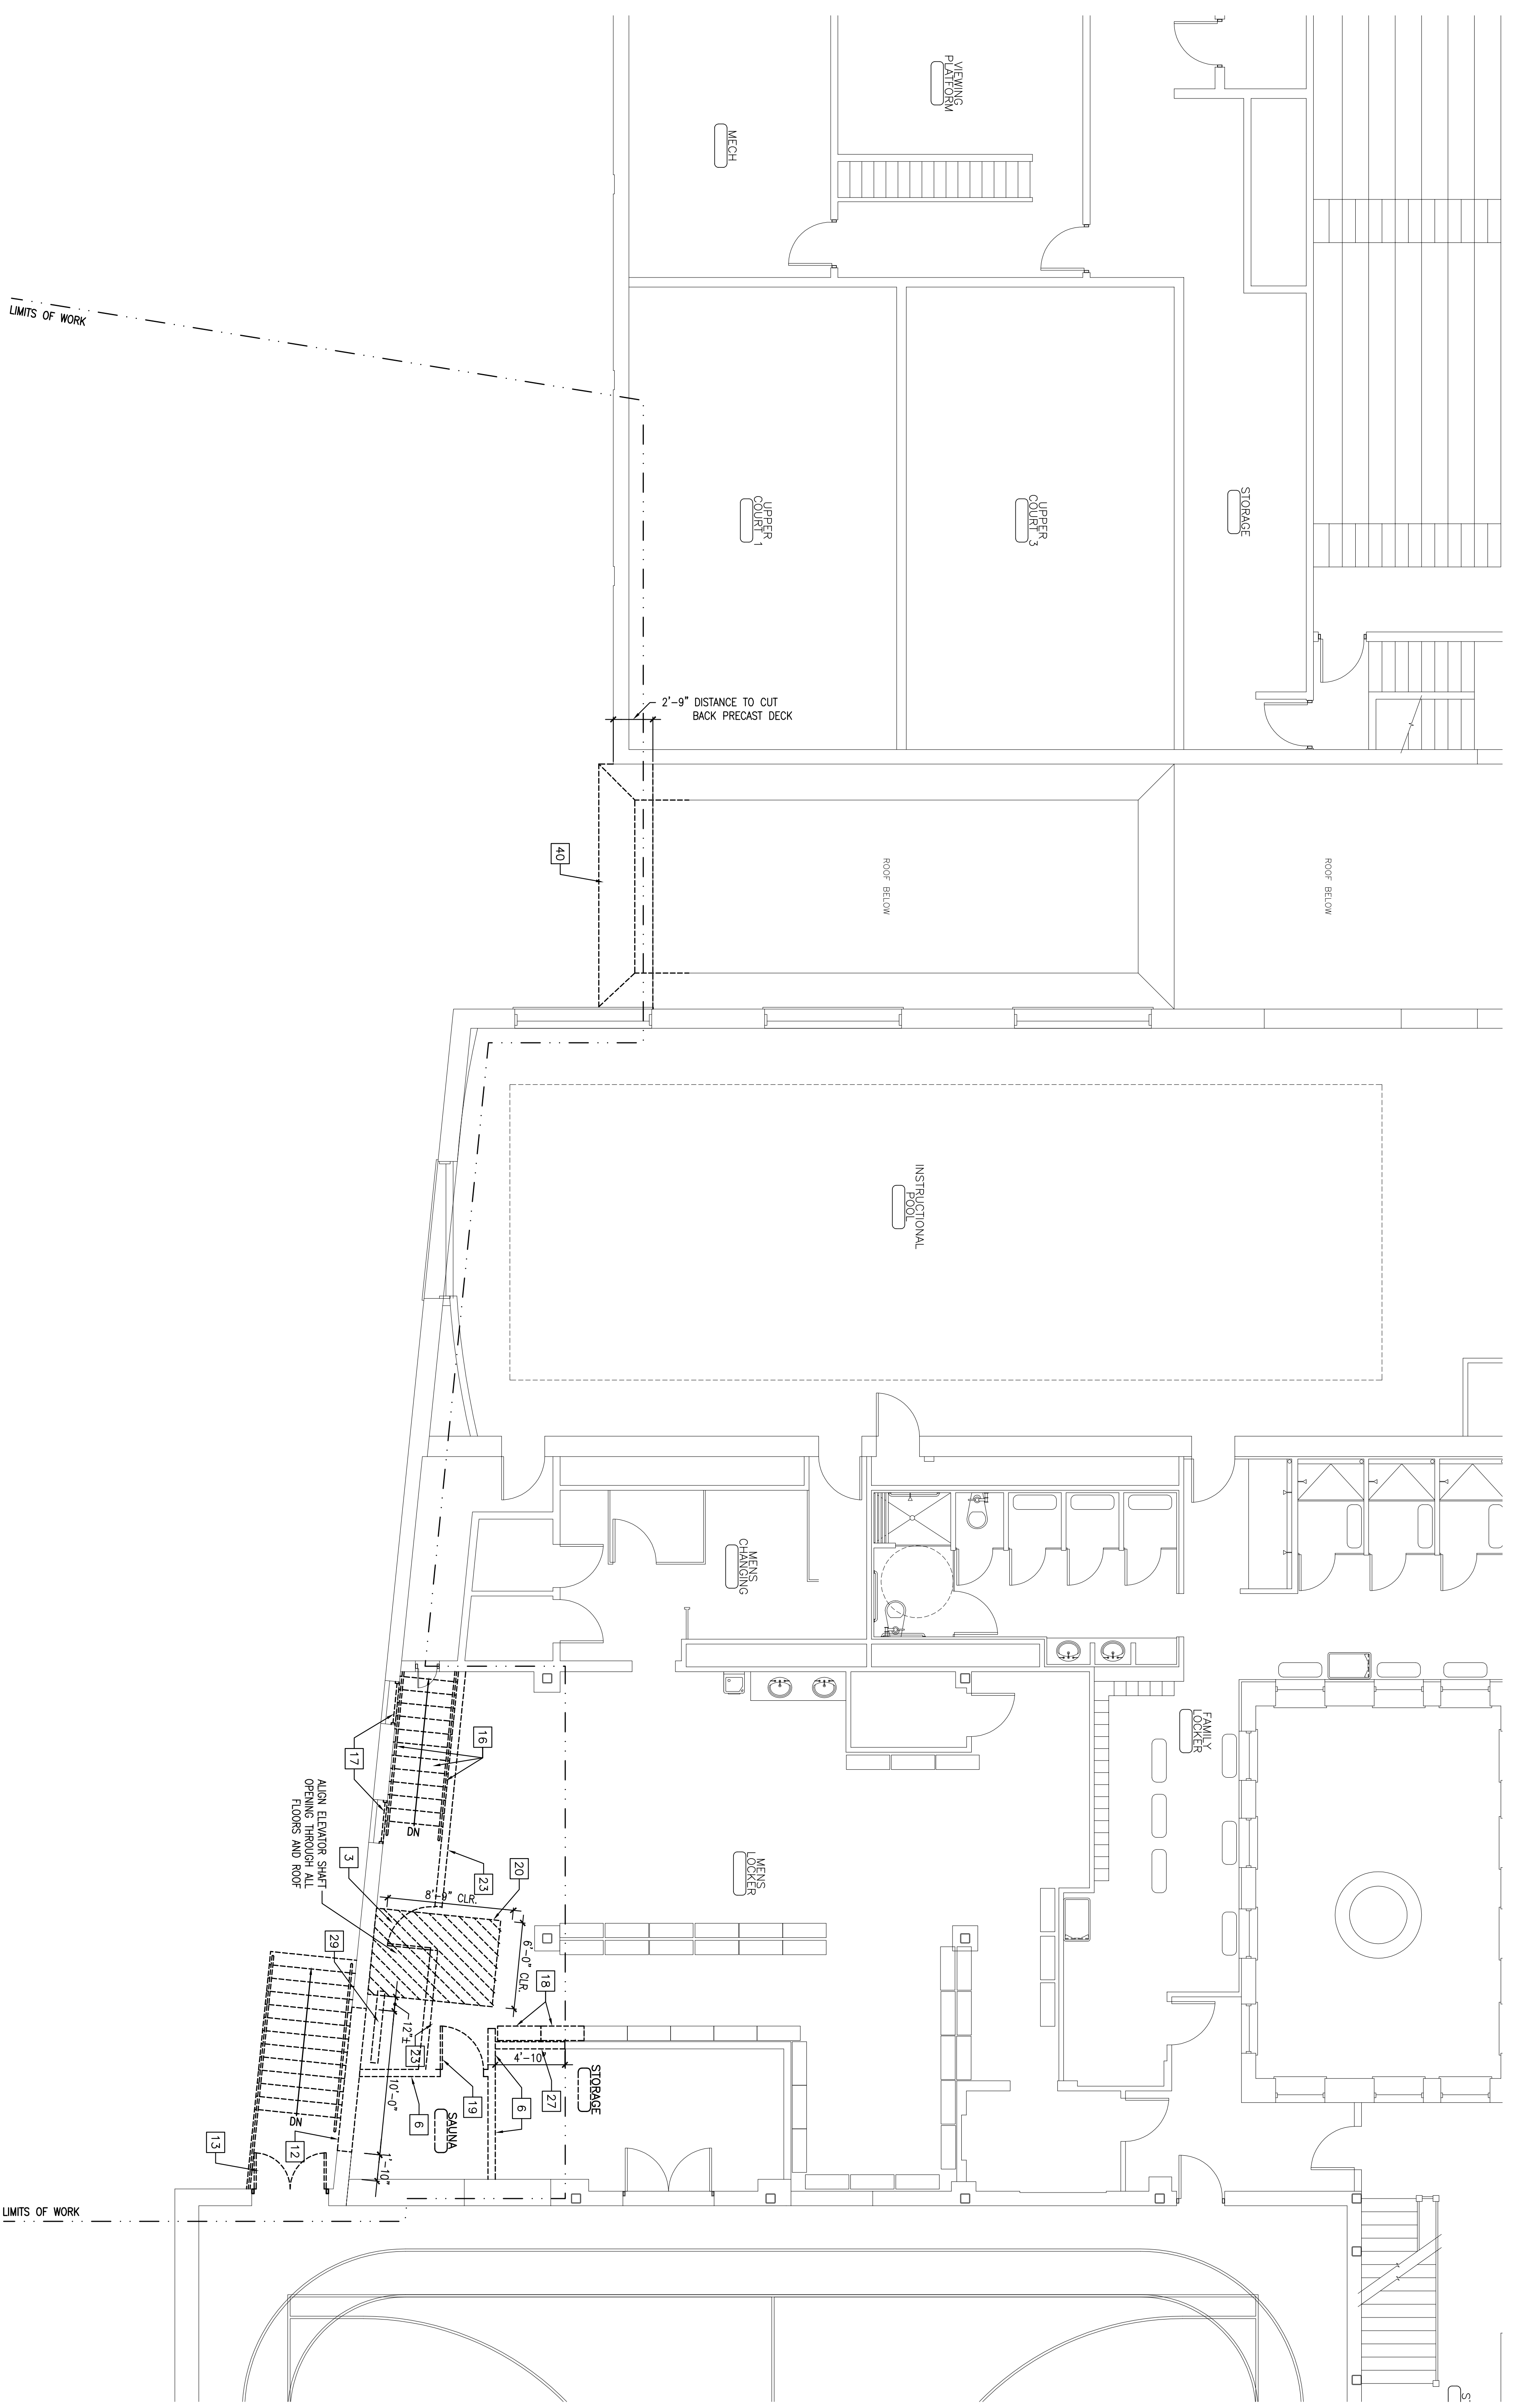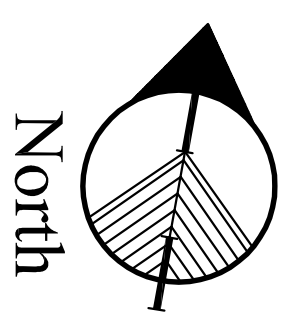

1 SECOND FLOOR REMOVALS PLAN

REFERENCED FROM:

SCALE: 3/16" = 1'-0"

ISSUED FOR PERMITTING & PRICING 05/12/05