

CWS Architects

Architects

Space Planning

Value Design

434 Cumberland Avenue

Portland, ME 04101

Phone: (207)774-4441

Fax: (207)774-4018

www.CWSArch.com

Owner:

**GREATER  
PORTLAND YMCA**

c/o Cumberland County YMCA

70 Forest Ave Portland, ME 04101

(207) 874-1111

Client:

**YMCA  
HIGH STREET  
ENTRY**  
High Street - Portland, Maine

Project No: 046545se

Drawing Title:

**SECOND FLOOR  
CEILING REMOVALS  
PLAN**

Scale: 3/16" = 1'-0"


Date: Progress 03/23/05

Revisions:

- ▲
- ▲
- ▲
- ▲
- ▲
- ▲
- ▲
- ▲


Drawing Number:

**DA2.2**

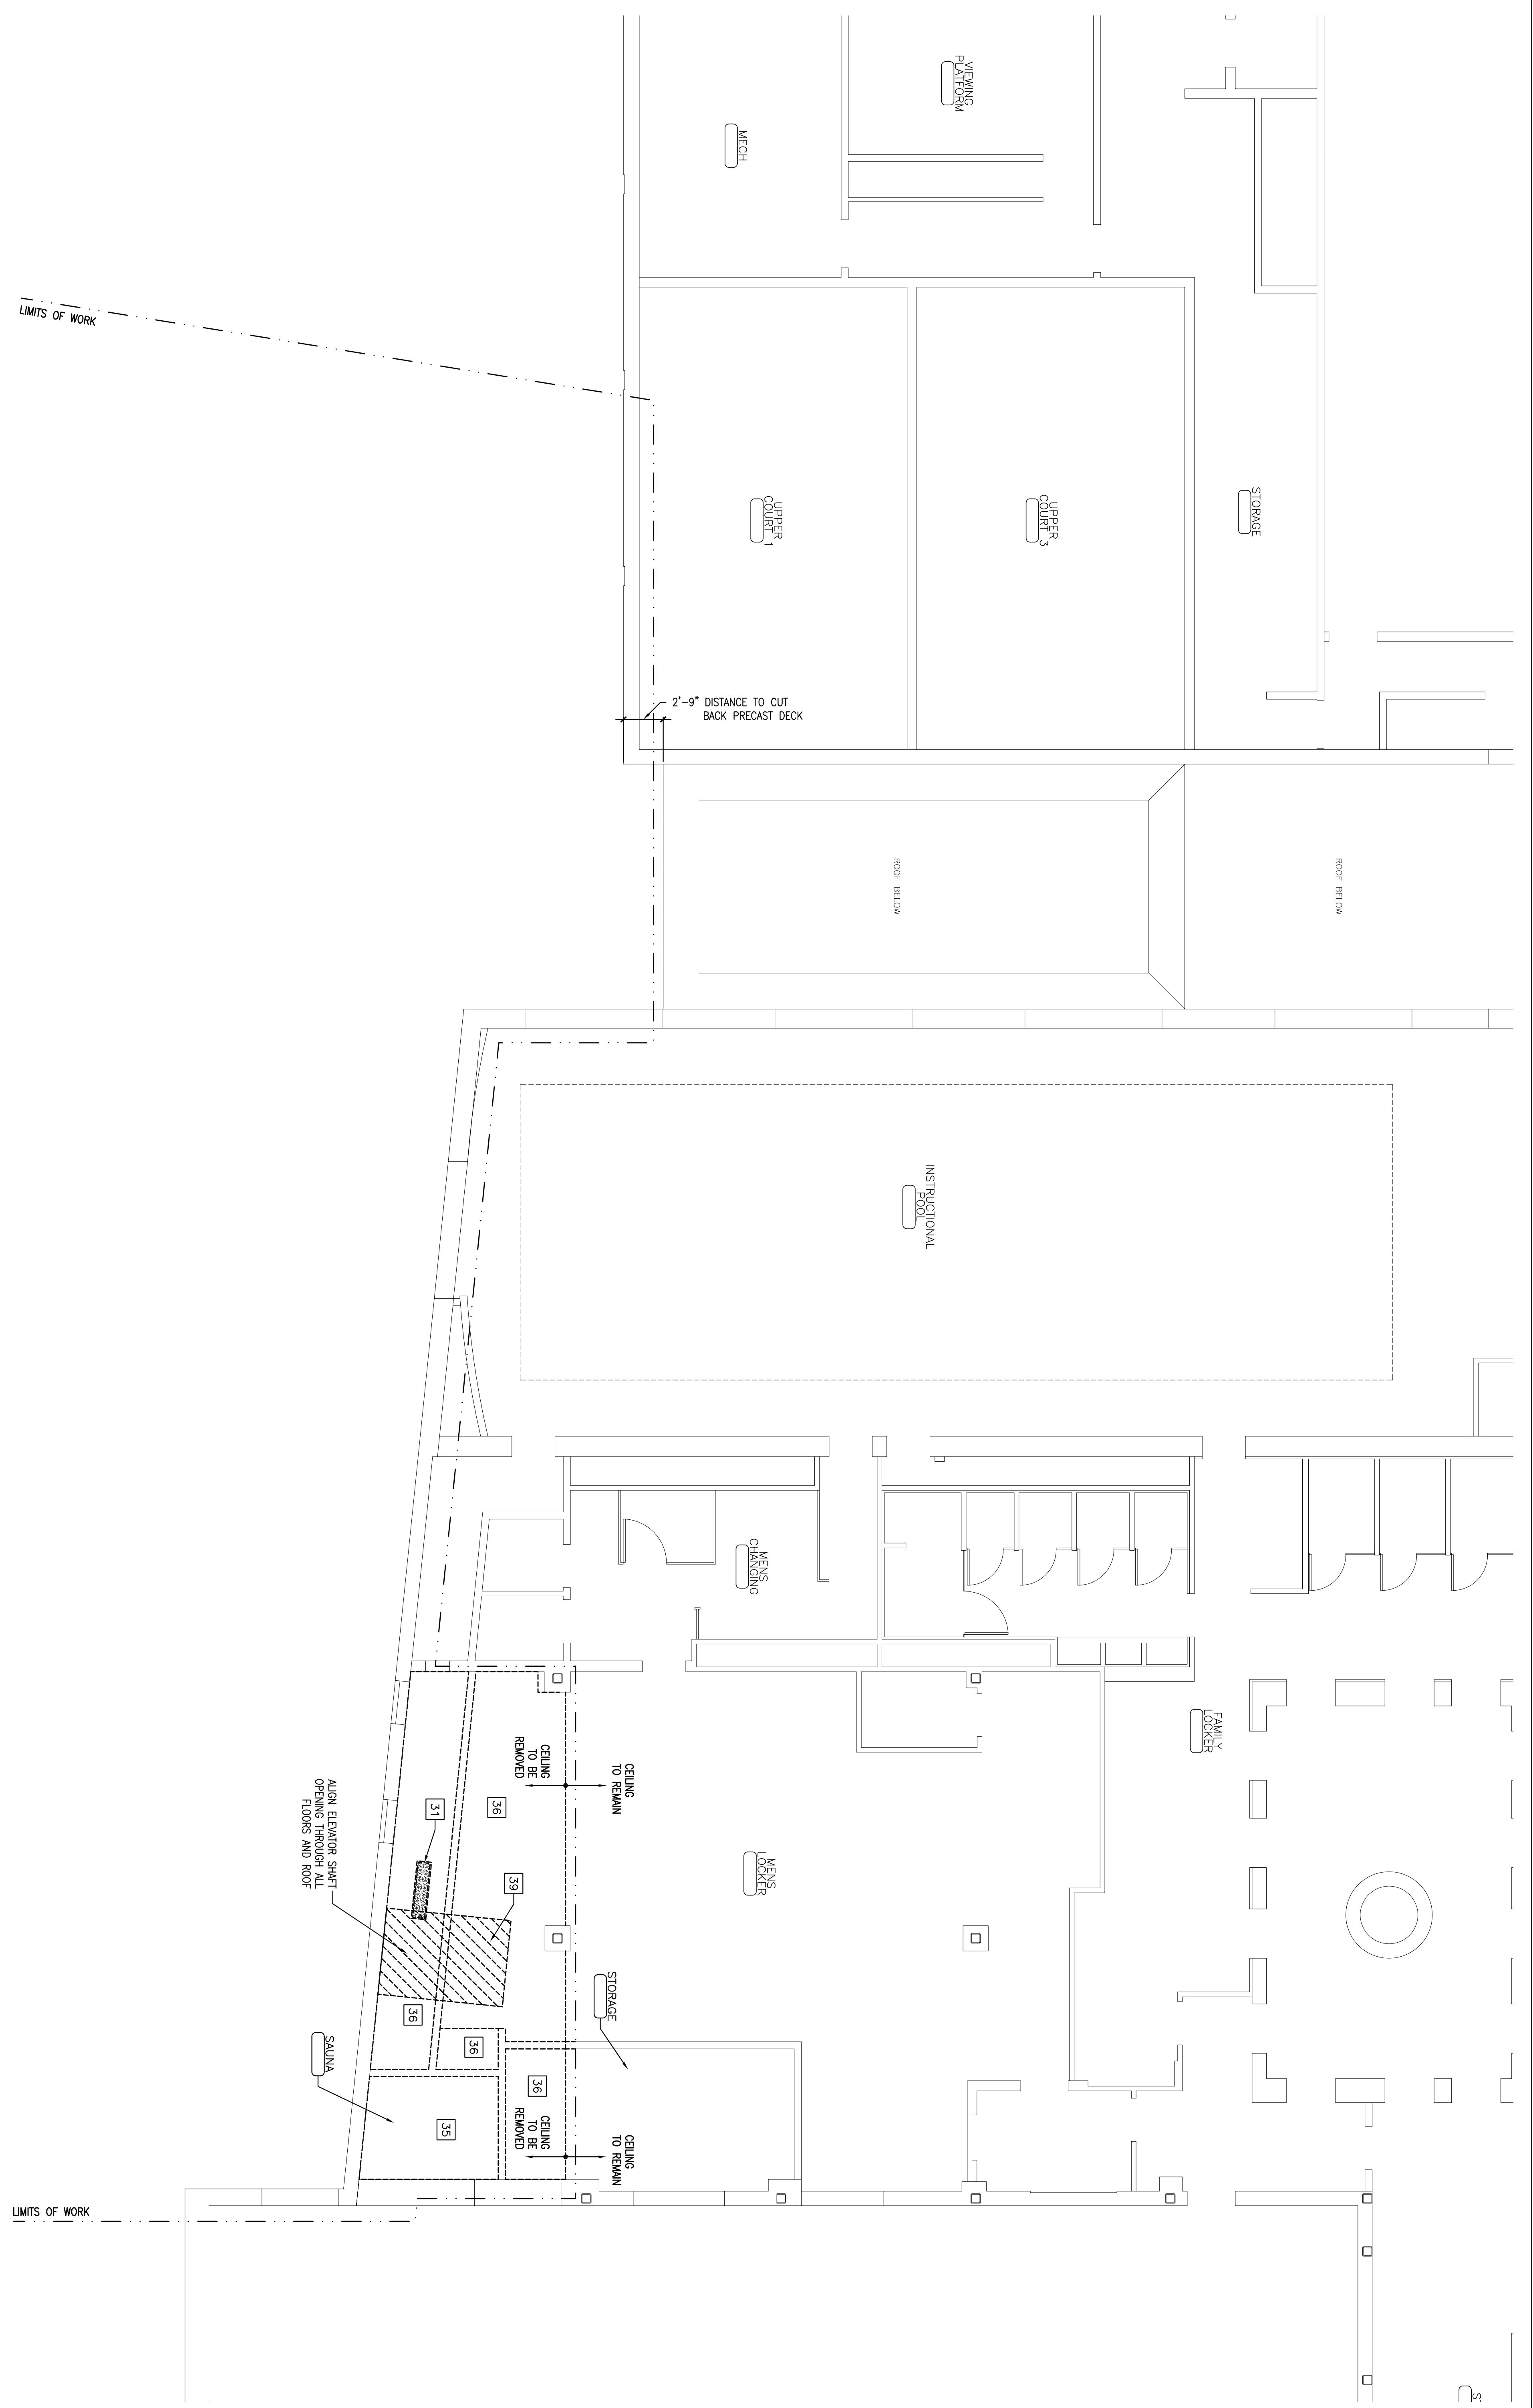

LIMITS OF WORK

LIMITS OF WORK

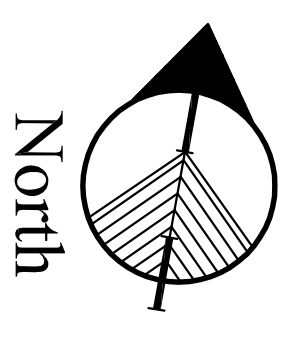

North

**1** SECOND FLOOR CEILING REMOVALS PLAN

SCALE: 3/16" = 1'-0"

ISSUED FOR PERMITTING & PRICING 05/12/05