



Owner:
GREATER PORTLAND YMCA
c/o Cumberland County YMCA
70 Forest Ave Portland, ME. 04101
(207) 874-1111

Client:

YMCA HIGH STREET ENTRY

High Street - Portland, Maine

Project No: 04454.hse

Drawing Title:

SECTIONS

Scale: 1/2" = 1'-0"


Date: 5-11-2005

Revisions:


- △
- △
- △
- △
- △
- △

Drawing Number:

S3.3

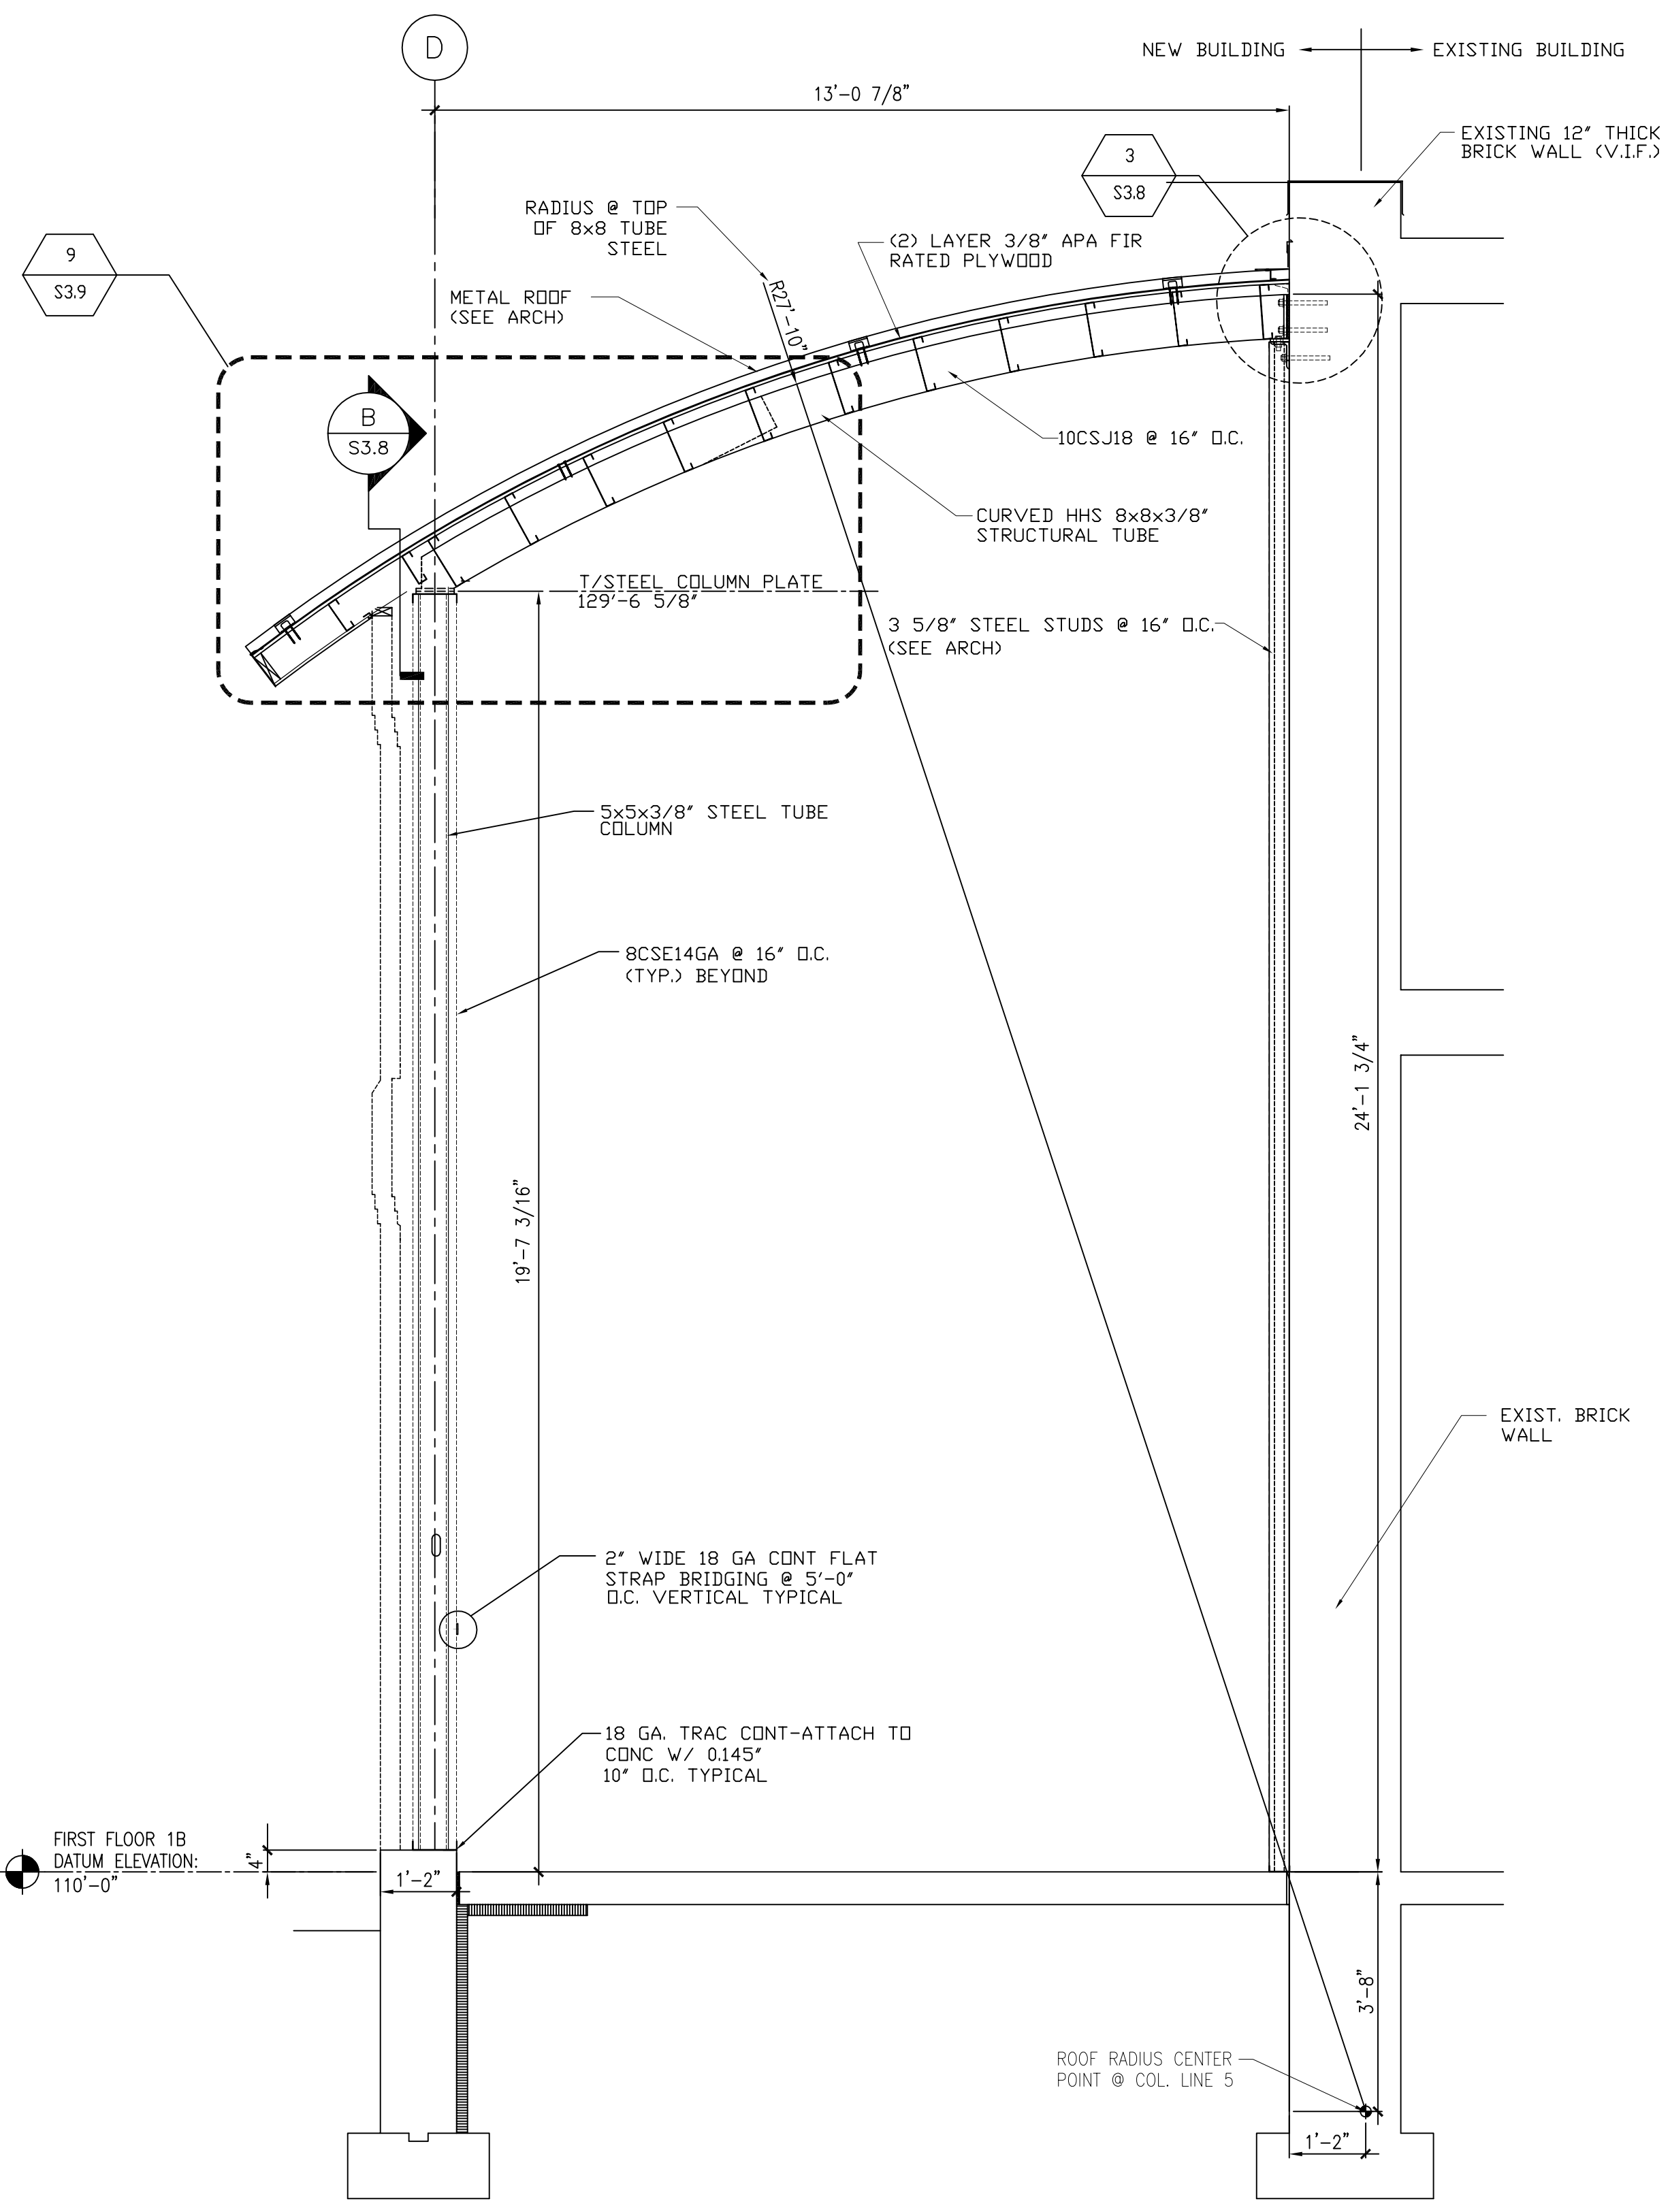

SECTION @ 6 LINE **C**
1/2" = 1'-0" **S3.3**

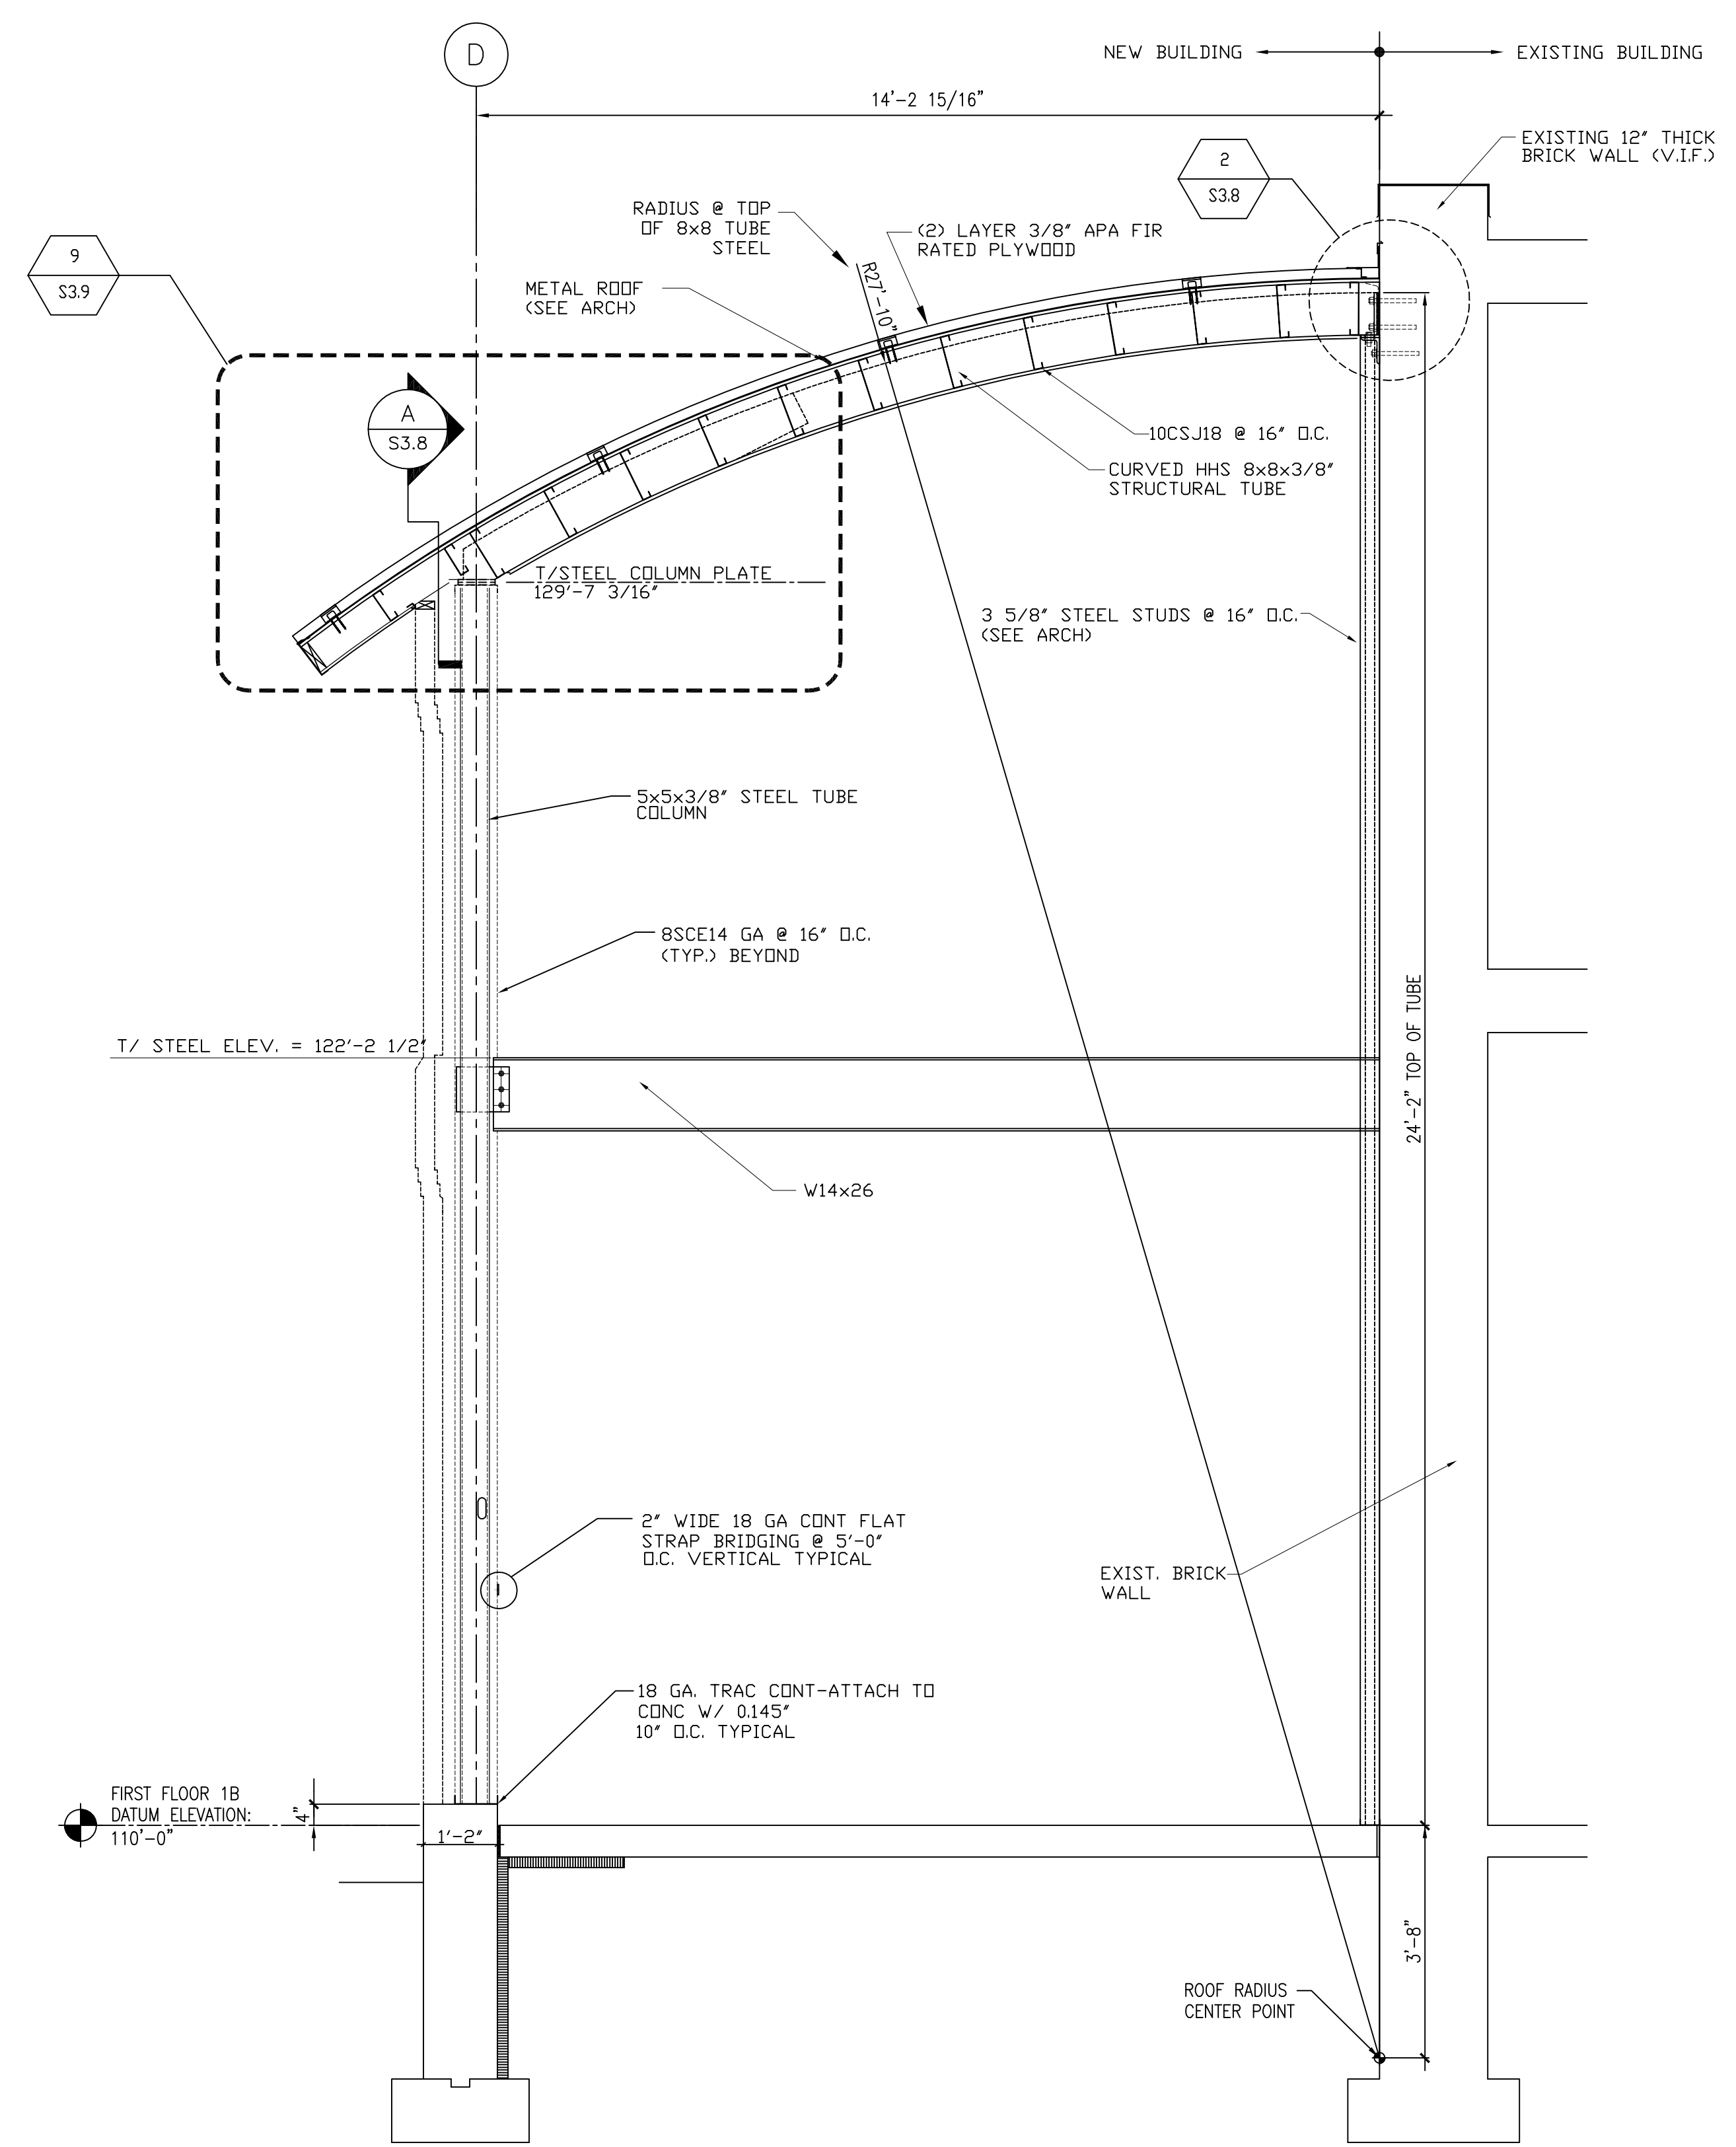

SECTION @ 5 LINE **D**
1/2" = 1'-0" **S3.3**