



Owner:  
**GREATER PORTLAND YMCA**  
c/o Cumberland County YMCA  
70 Forest Ave Portland, ME 04101  
(207) 874-1111

Client:

**YMCA HIGH STREET ENTRY**  
High Street - Portland, Maine

Project No: 04454.hse

Drawing Title:

**SECTIONS**

Scale: 1/2" = 1'-0"


Date: 5-1-2005

Revisions:


- △
- △
- △
- △
- △
- △

Drawing Number:

**S3.4**

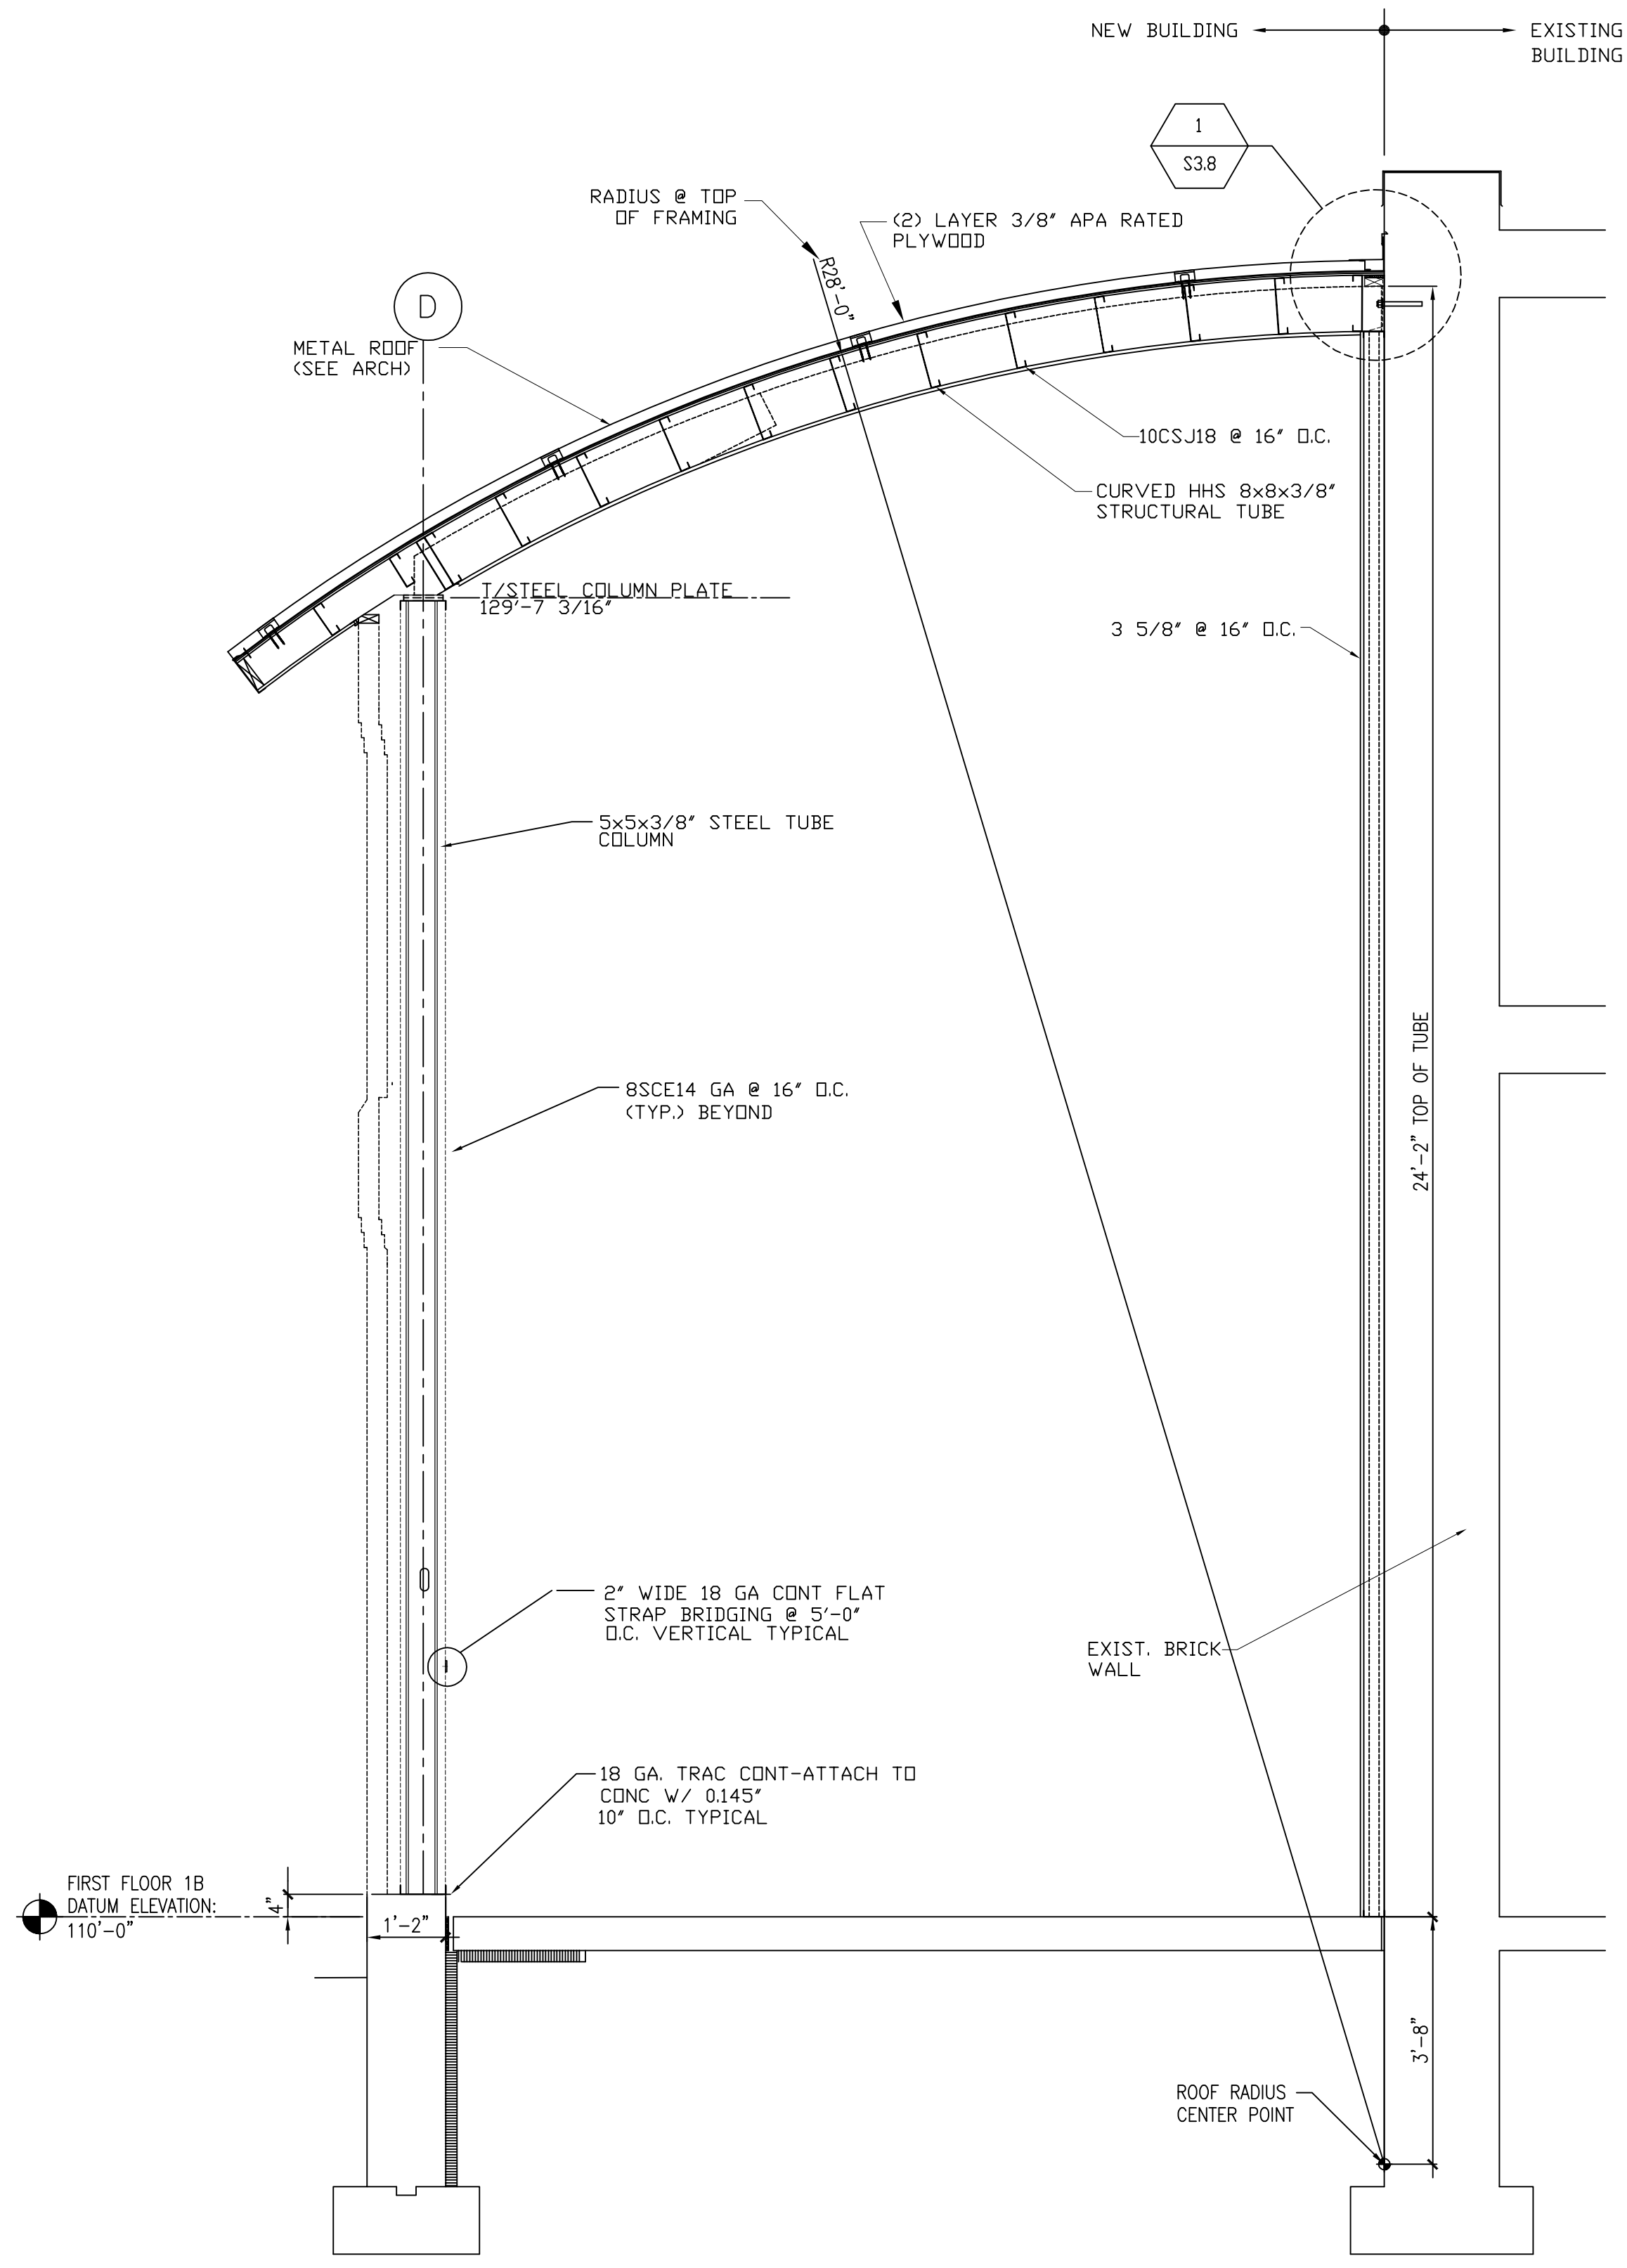

SECTION E  
1/2" = 1'-0" S3.1

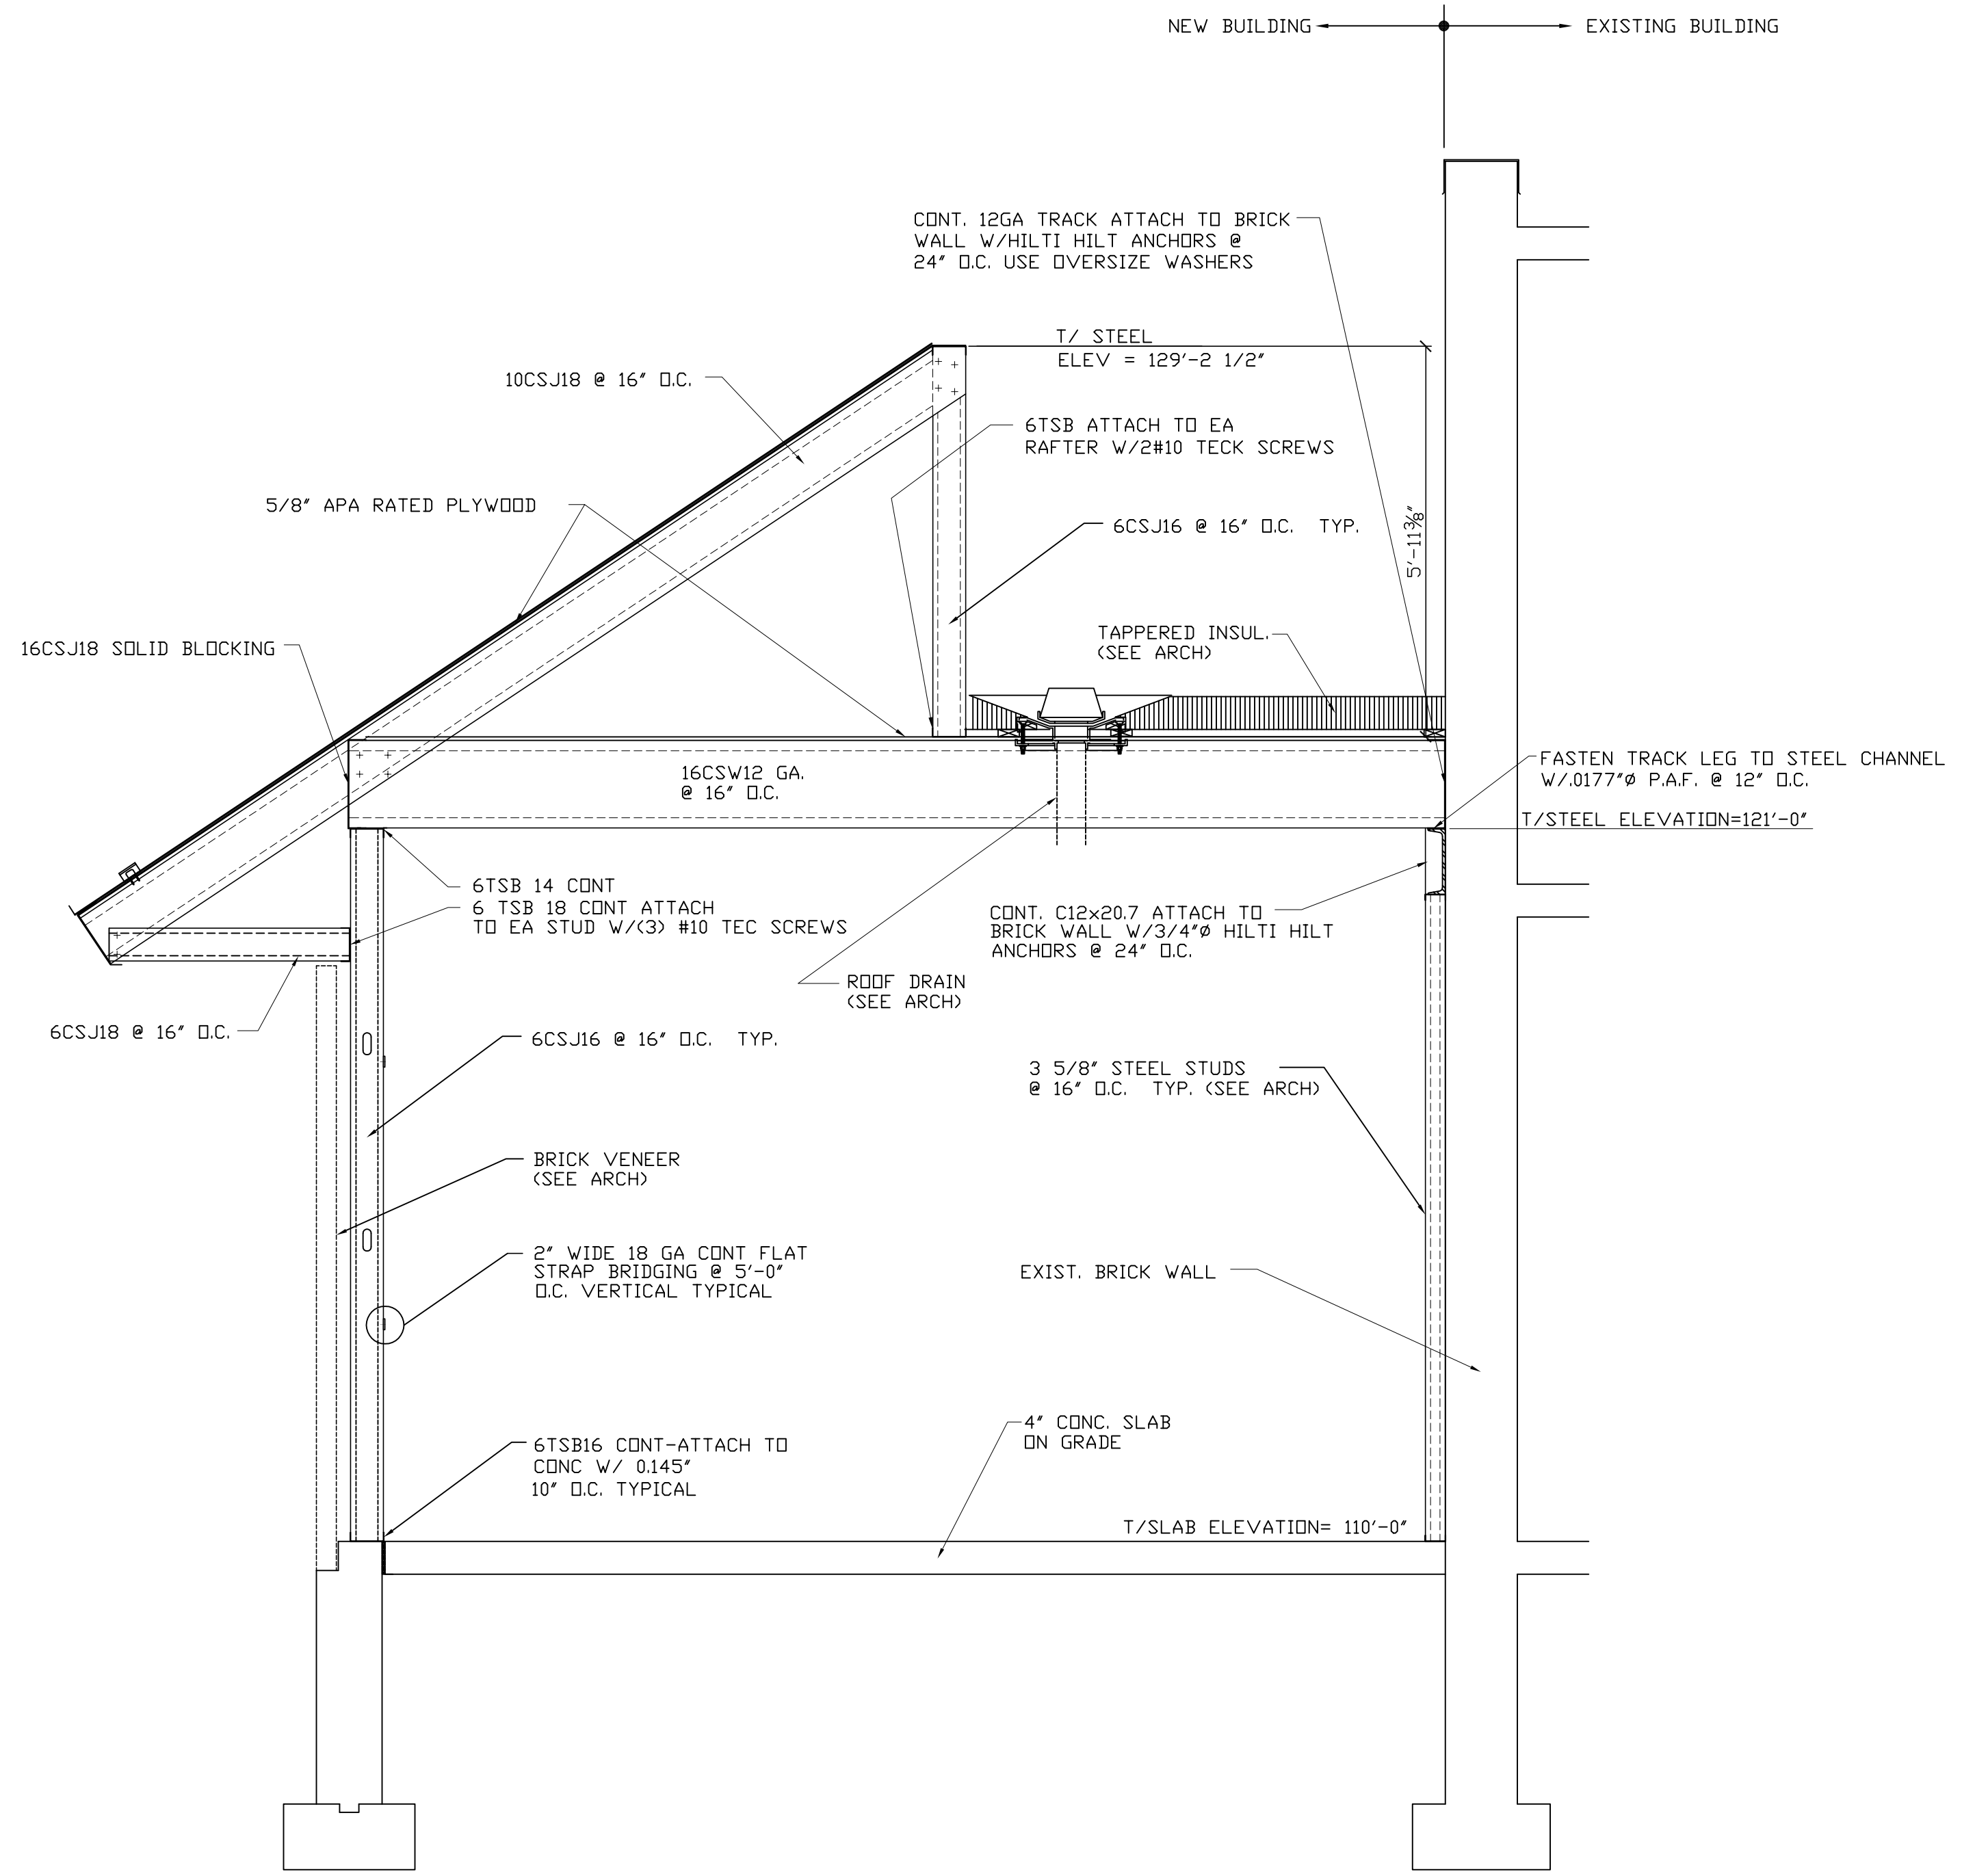

SECTION F  
1/2" = 1'-0" S3.1