

Owner:
GREATER PORTLAND YMCA
c/o Cumberland County YMCA
70 Forest Ave Portland, ME 04101
(207) 874-1111

Client:

YMCA HIGH STREET ENTRY

High Street - Portland, Maine

Project No: 04454.hse

Drawing Title:

SECTIONS

Scale: 1/2" = 1'-0"


Date: 5-1-2005

Revisions:


- △
- △
- △
- △
- △
- △

Drawing Number:

S3.5

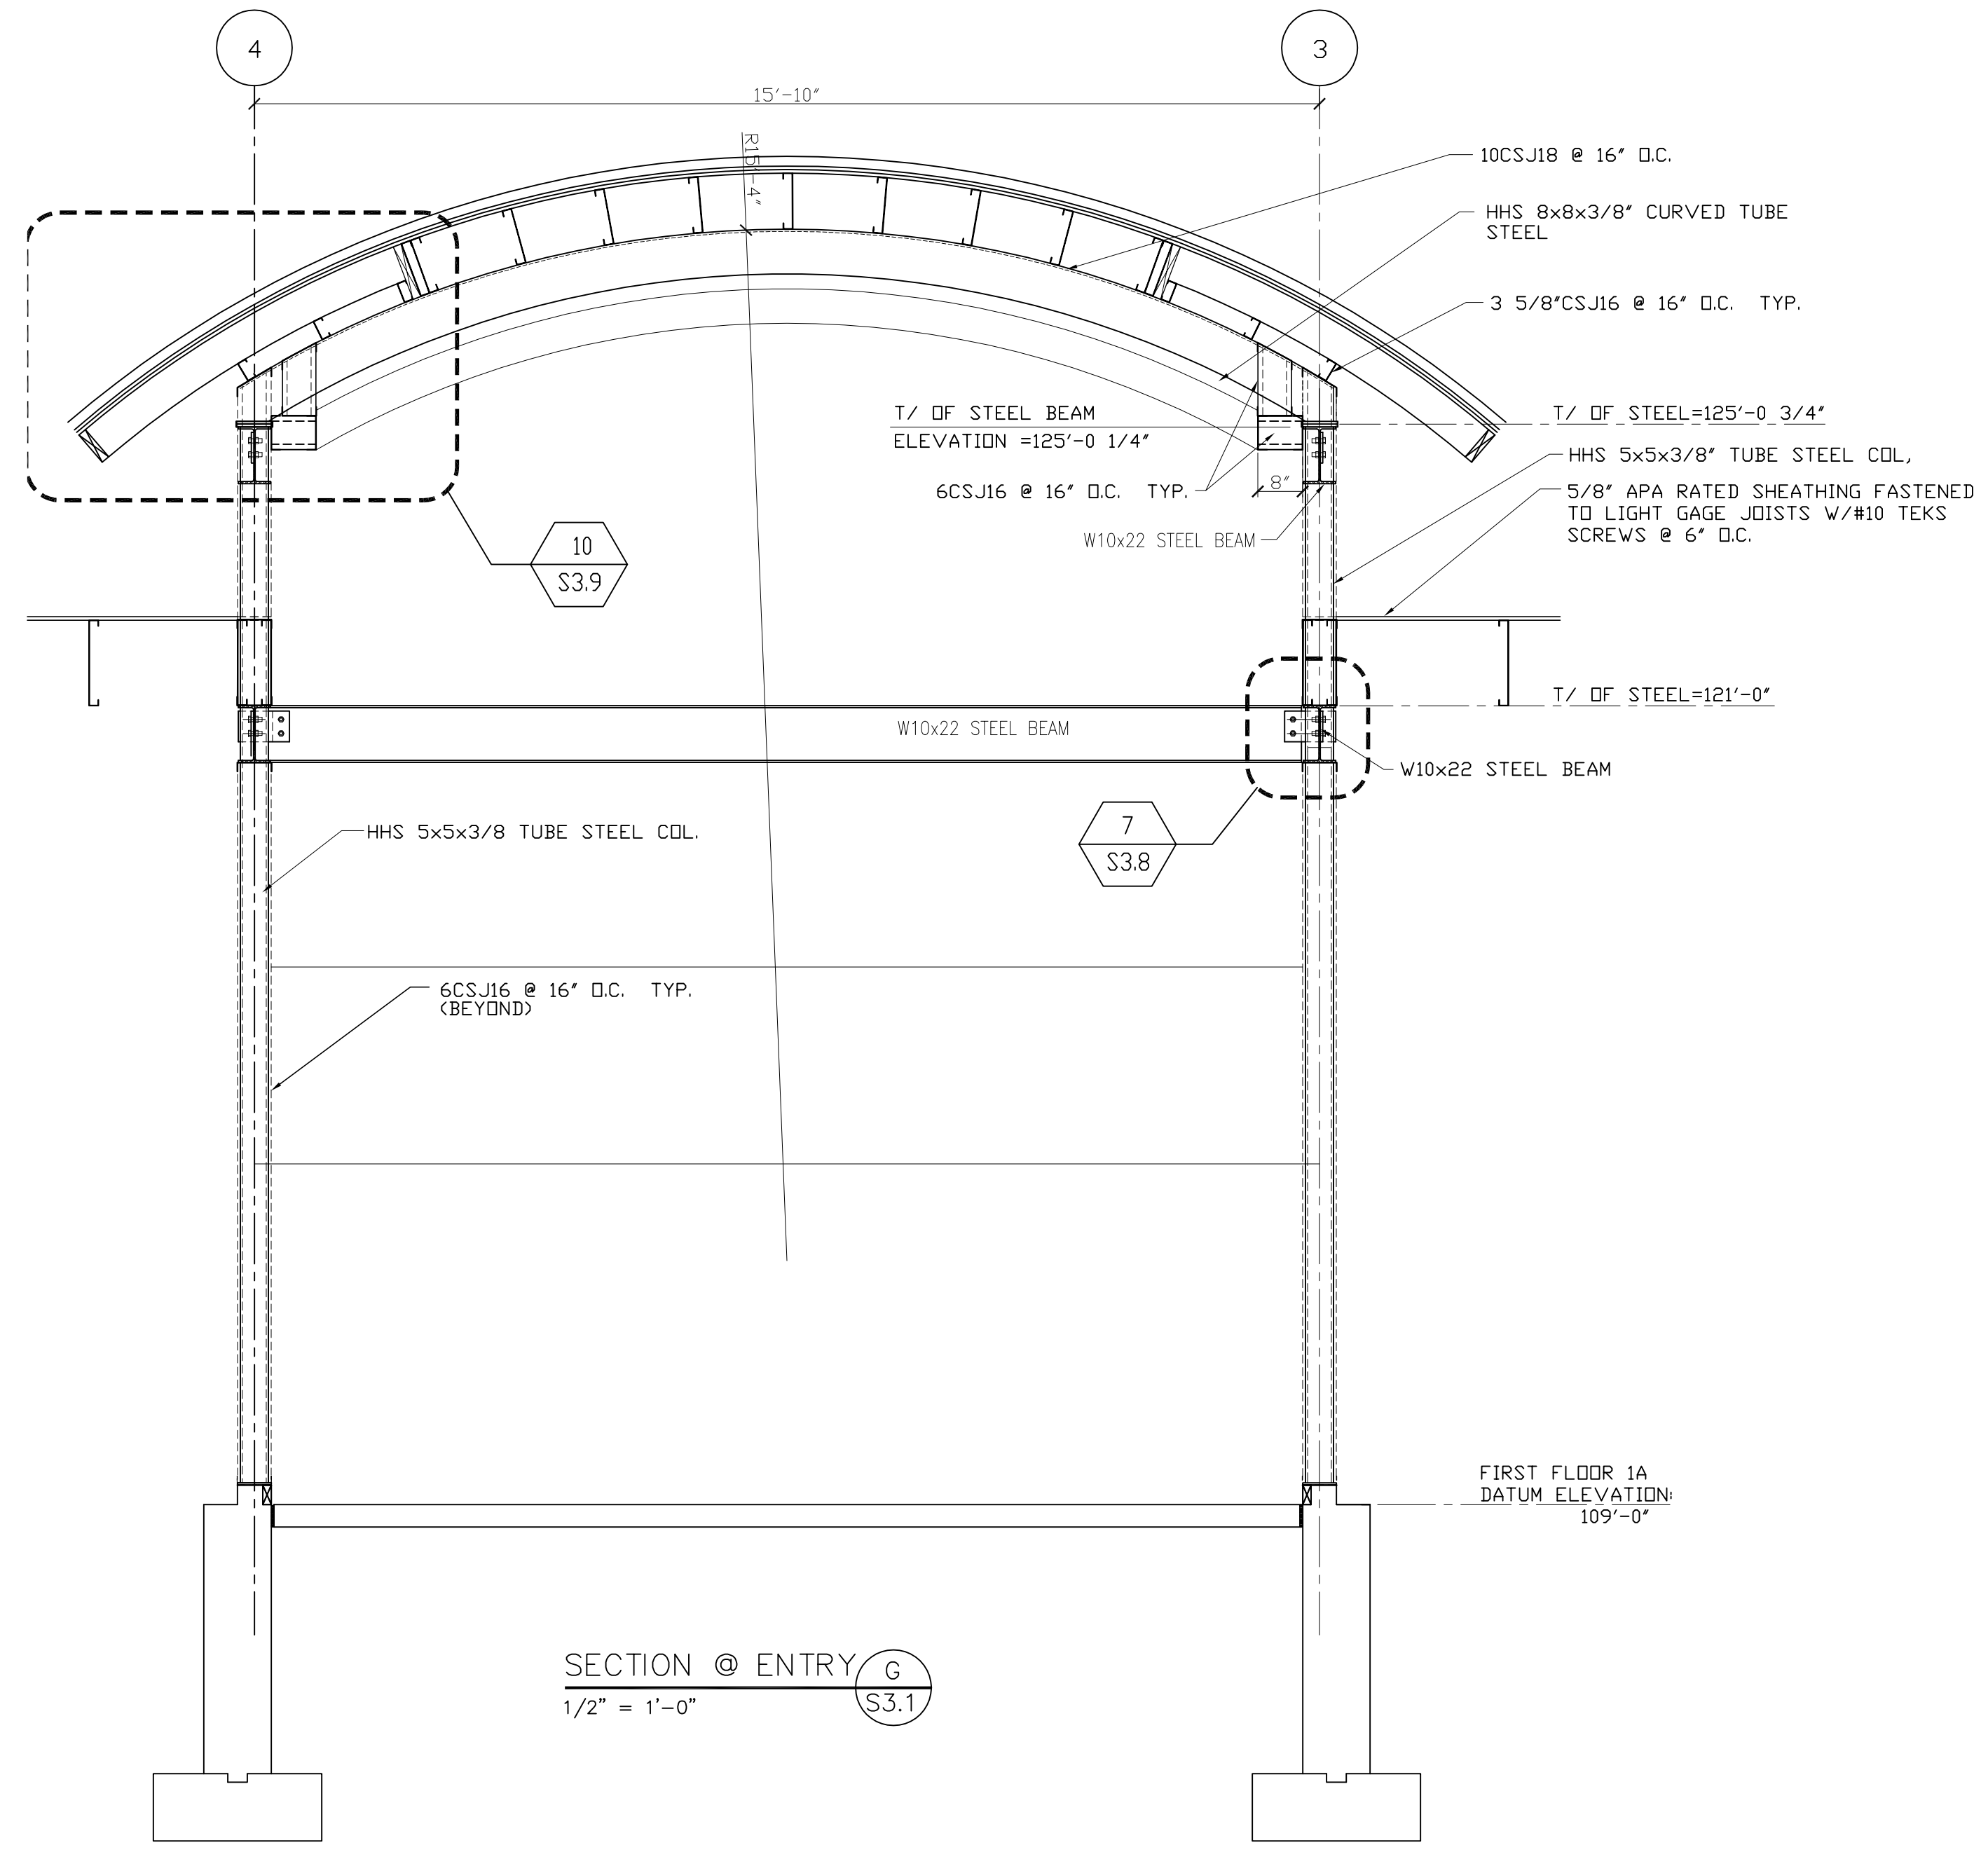

SECTION @ ENTRY G
1/2" = 1'-0" S3.1

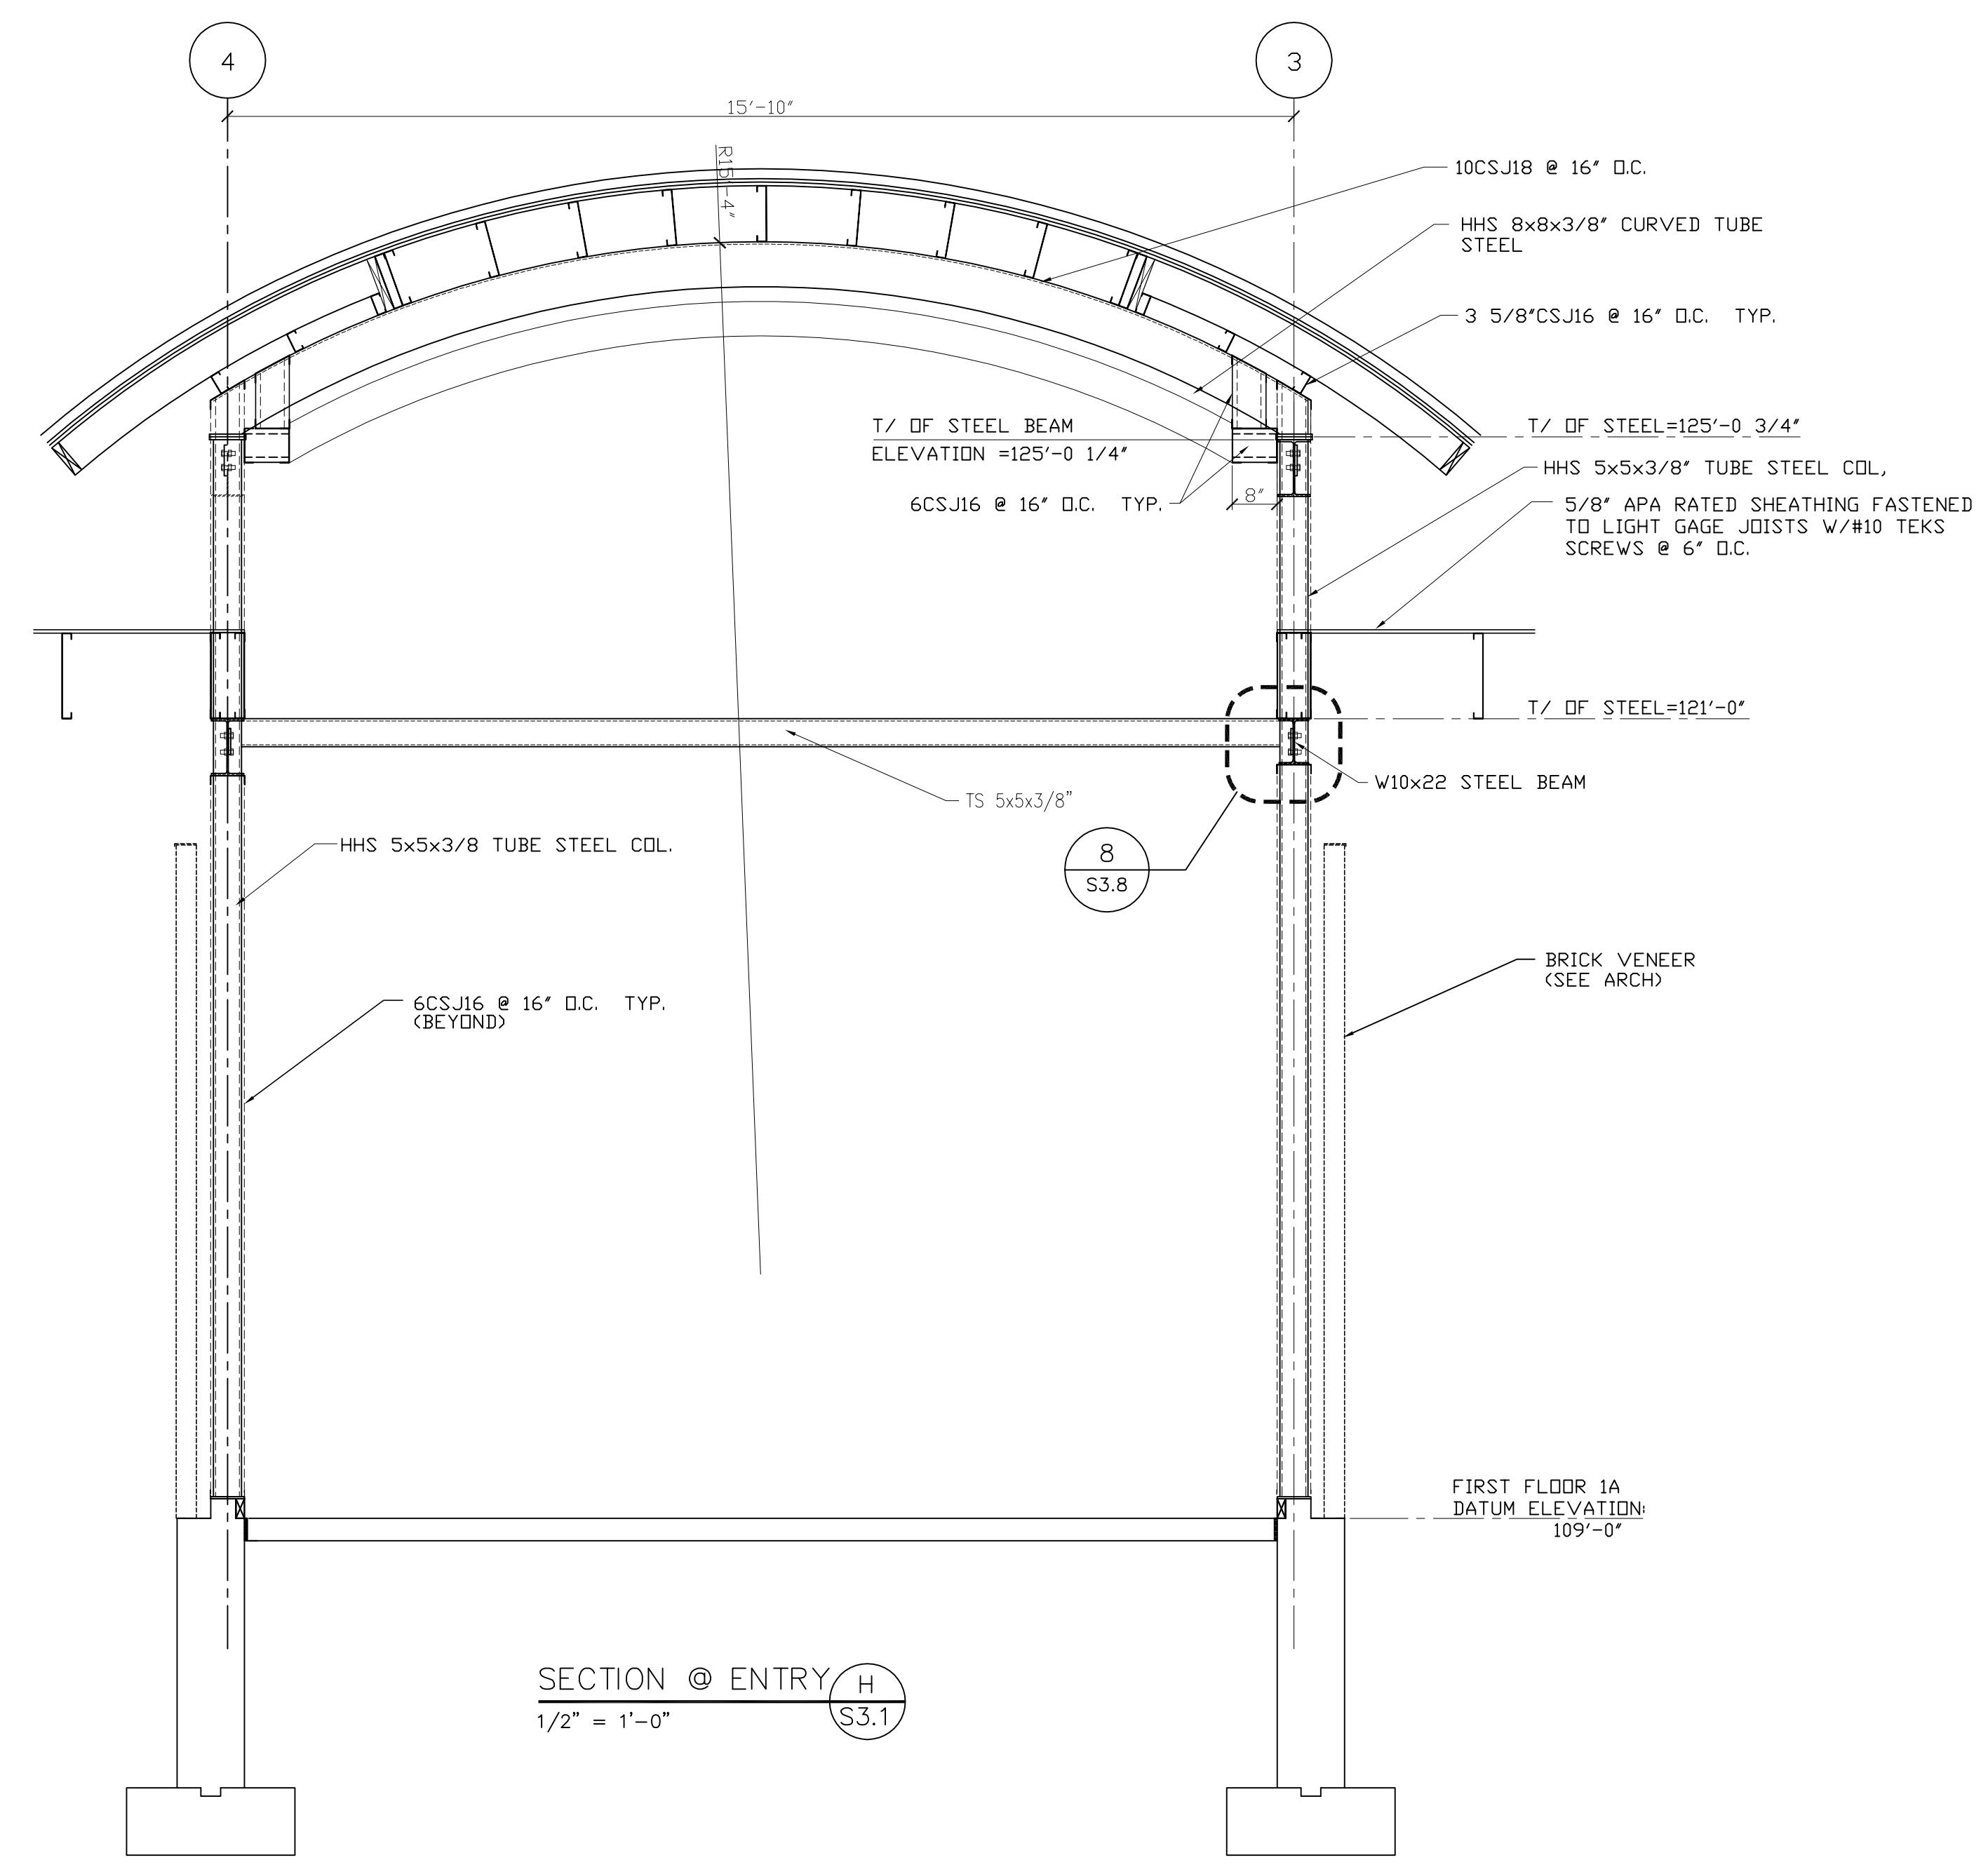

SECTION @ ENTRY H
1/2" = 1'-0" S3.1