

**YMCA
HIGH STREET
ENTRY**

High Street - Portland, Maine

Project No: 04454 hse

Drawing Title:

**SECOND FLOOR
LIFE SAFETY PLAN**

Scale: AS NOTED


Date: Progress 05/11/05

Revisions:

- ▲
- ▲
- ▲
- ▲
- ▲

Drawing Number:

LS1.3

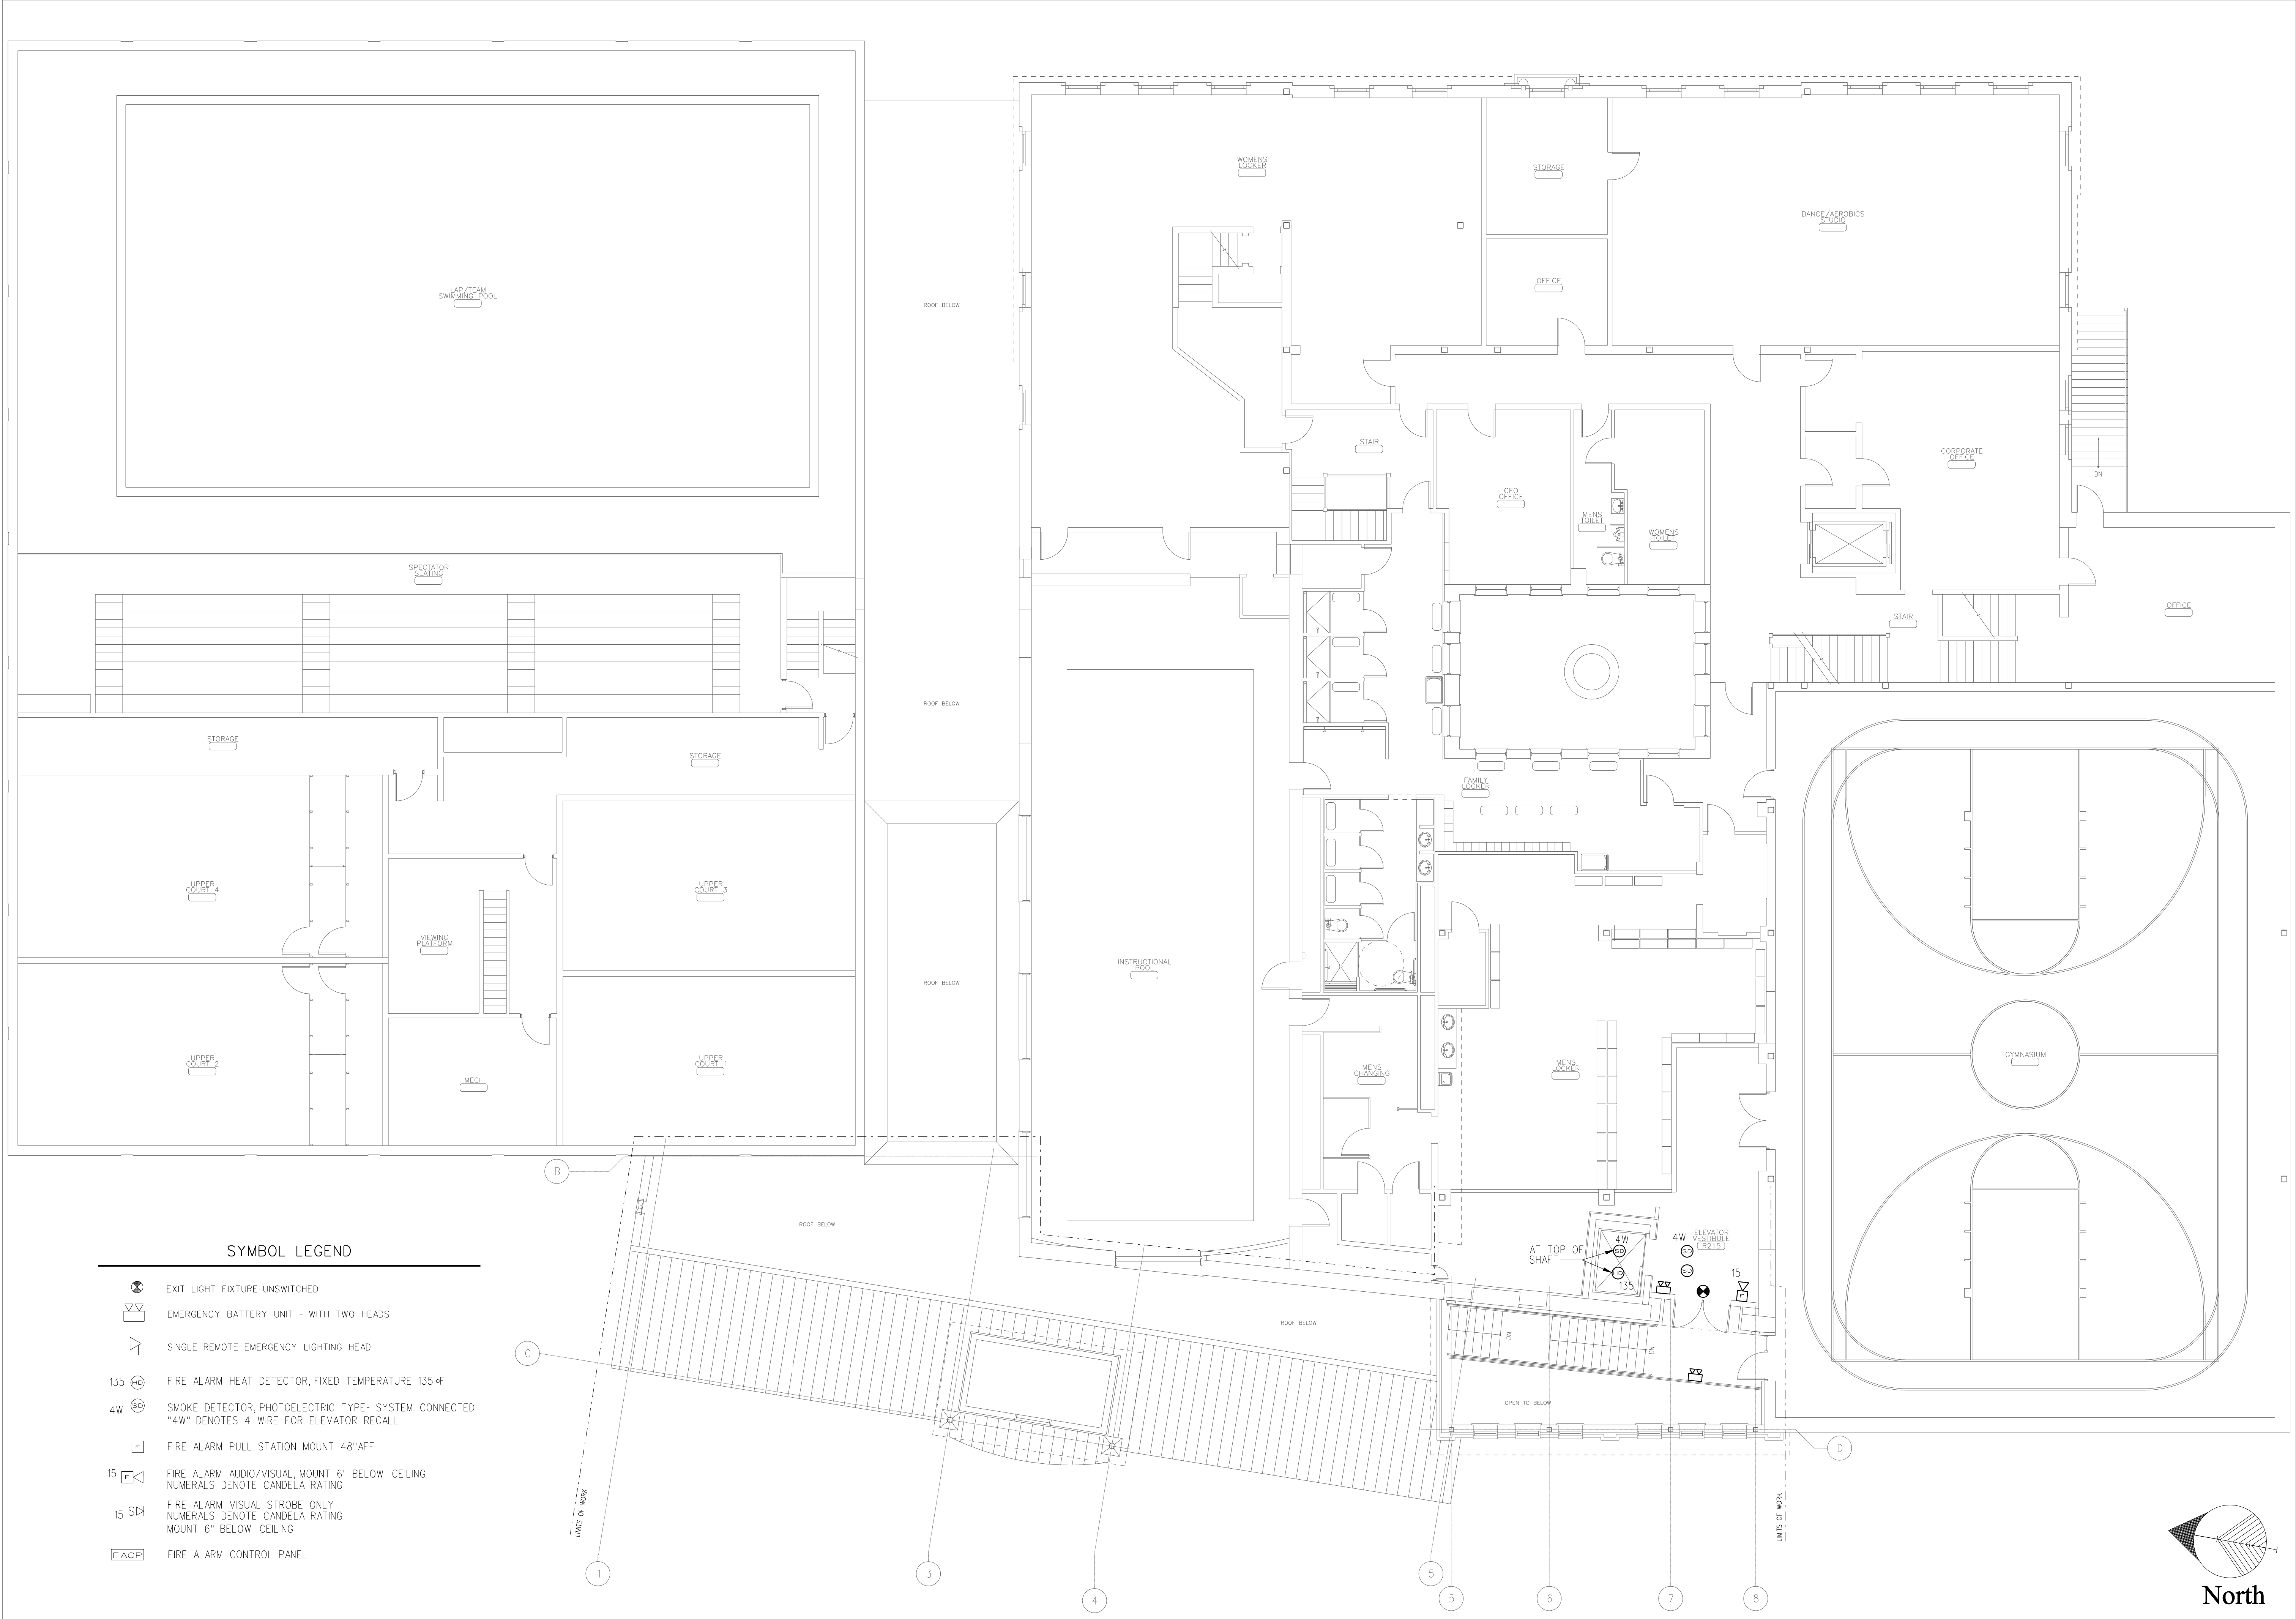

SYMBOL LEGEND

- ⊗ EXIT LIGHT FIXTURE-UNSWITCHED
- ⊕ EMERGENCY BATTERY UNIT - WITH TWO HEADS
- ⊖ SINGLE REMOTE EMERGENCY LIGHTING HEAD
- 135 (HD) FIRE ALARM HEAT DETECTOR, FIXED TEMPERATURE 135°F
- 4W (SD) SMOKE DETECTOR, PHOTOELECTRIC TYPE- SYSTEM CONNECTED "4W" DENOTES 4 WIRE FOR ELEVATOR RECALL
- F FIRE ALARM PULL STATION MOUNT 48" AFF
- 15 (AV) FIRE ALARM AUDIO/VISUAL, MOUNT 6" BELOW CEILING NUMERALS DENOTE CANDELA RATING
- 15 (SV) FIRE ALARM VISUAL STROBE ONLY NUMERALS DENOTE CANDELA RATING MOUNT 6" BELOW CEILING
- FACP FIRE ALARM CONTROL PANEL