
 


ALPHAarchitects  
 17 CHESTNUT STREET  
 PORTLAND, ME 04101  
 PHONE: 207.761.9500  
 FAX: 207.761.9595  
 design@alphaarchitects.com

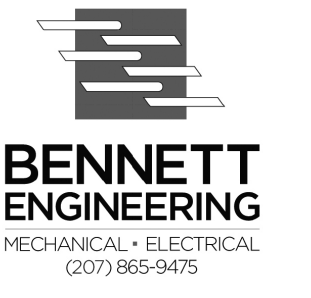

# Station 415

415 Cumberland Avenue  
 Portland, ME. 04101


JOB: 16110

ISSUE DATE	
PRELIM	01-17-16
SFMO	-
CD's	-
REV. 1	-
REV. 2	-
PRINT	09-30-16

MECHANICAL DETAILS

# M4.5

**NOTE**  
 THE BASIS OF DESIGN FOR THE MULTI-SPLIT HEAT PUMP SYSTEMS INDICATED IS MITSUBISHI. THE INSTALLATION REQUIREMENTS, INCLUDING ELECTRICAL WORK, MAY VARY BETWEEN MANUFACTURERS. MECHANICAL CONTRACTOR SHALL COORDINATE ALL WIRING REQUIREMENTS OF THE H.P. SYSTEMS WITH ELECTRICAL CONTRACTOR AND SYSTEMS MANUFACTURER.

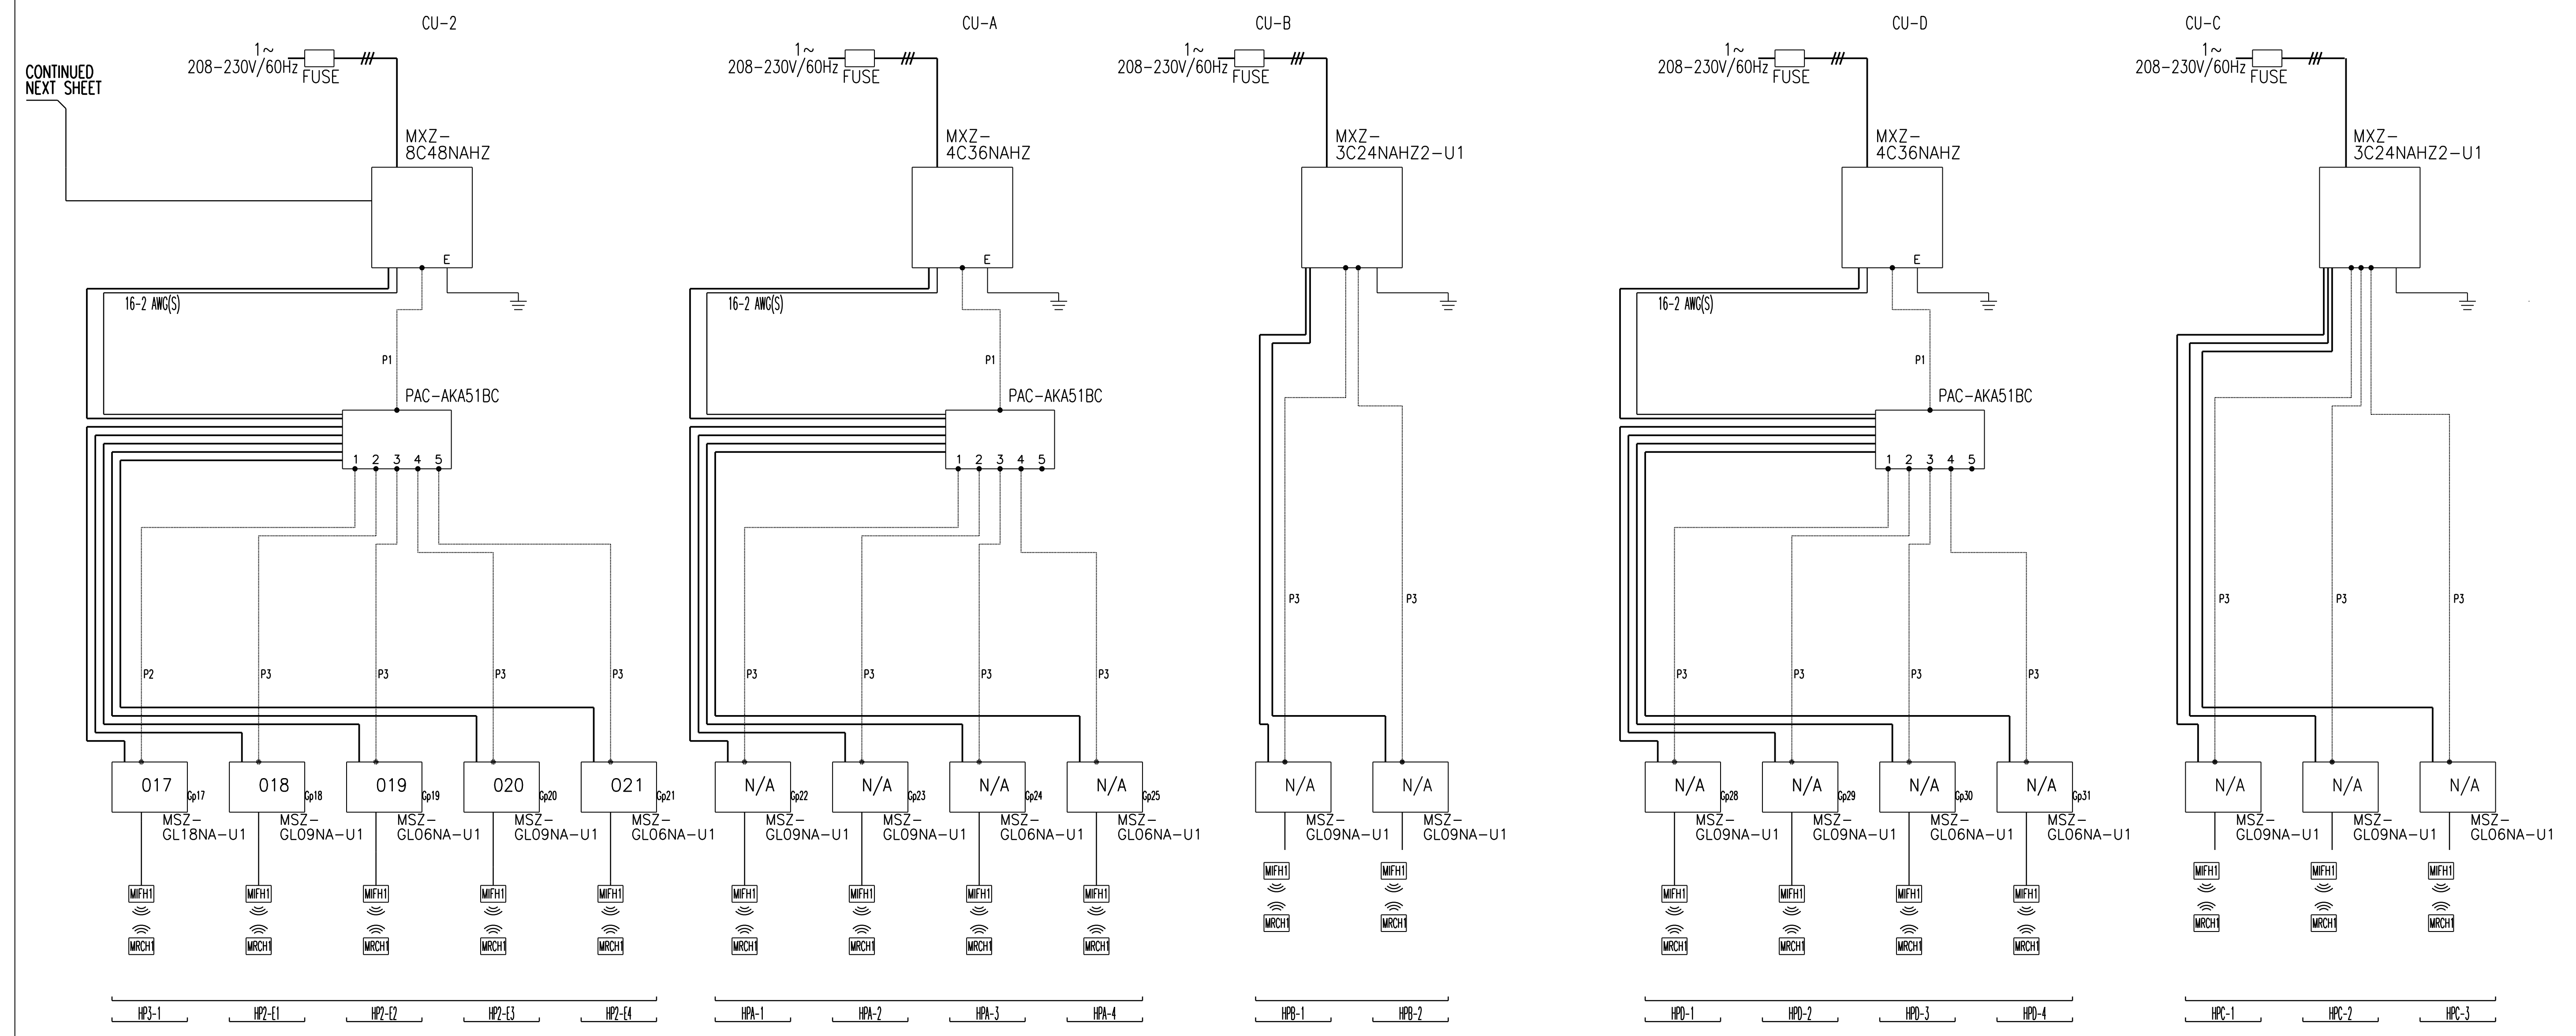

FOR PERMIT 09-30-16