
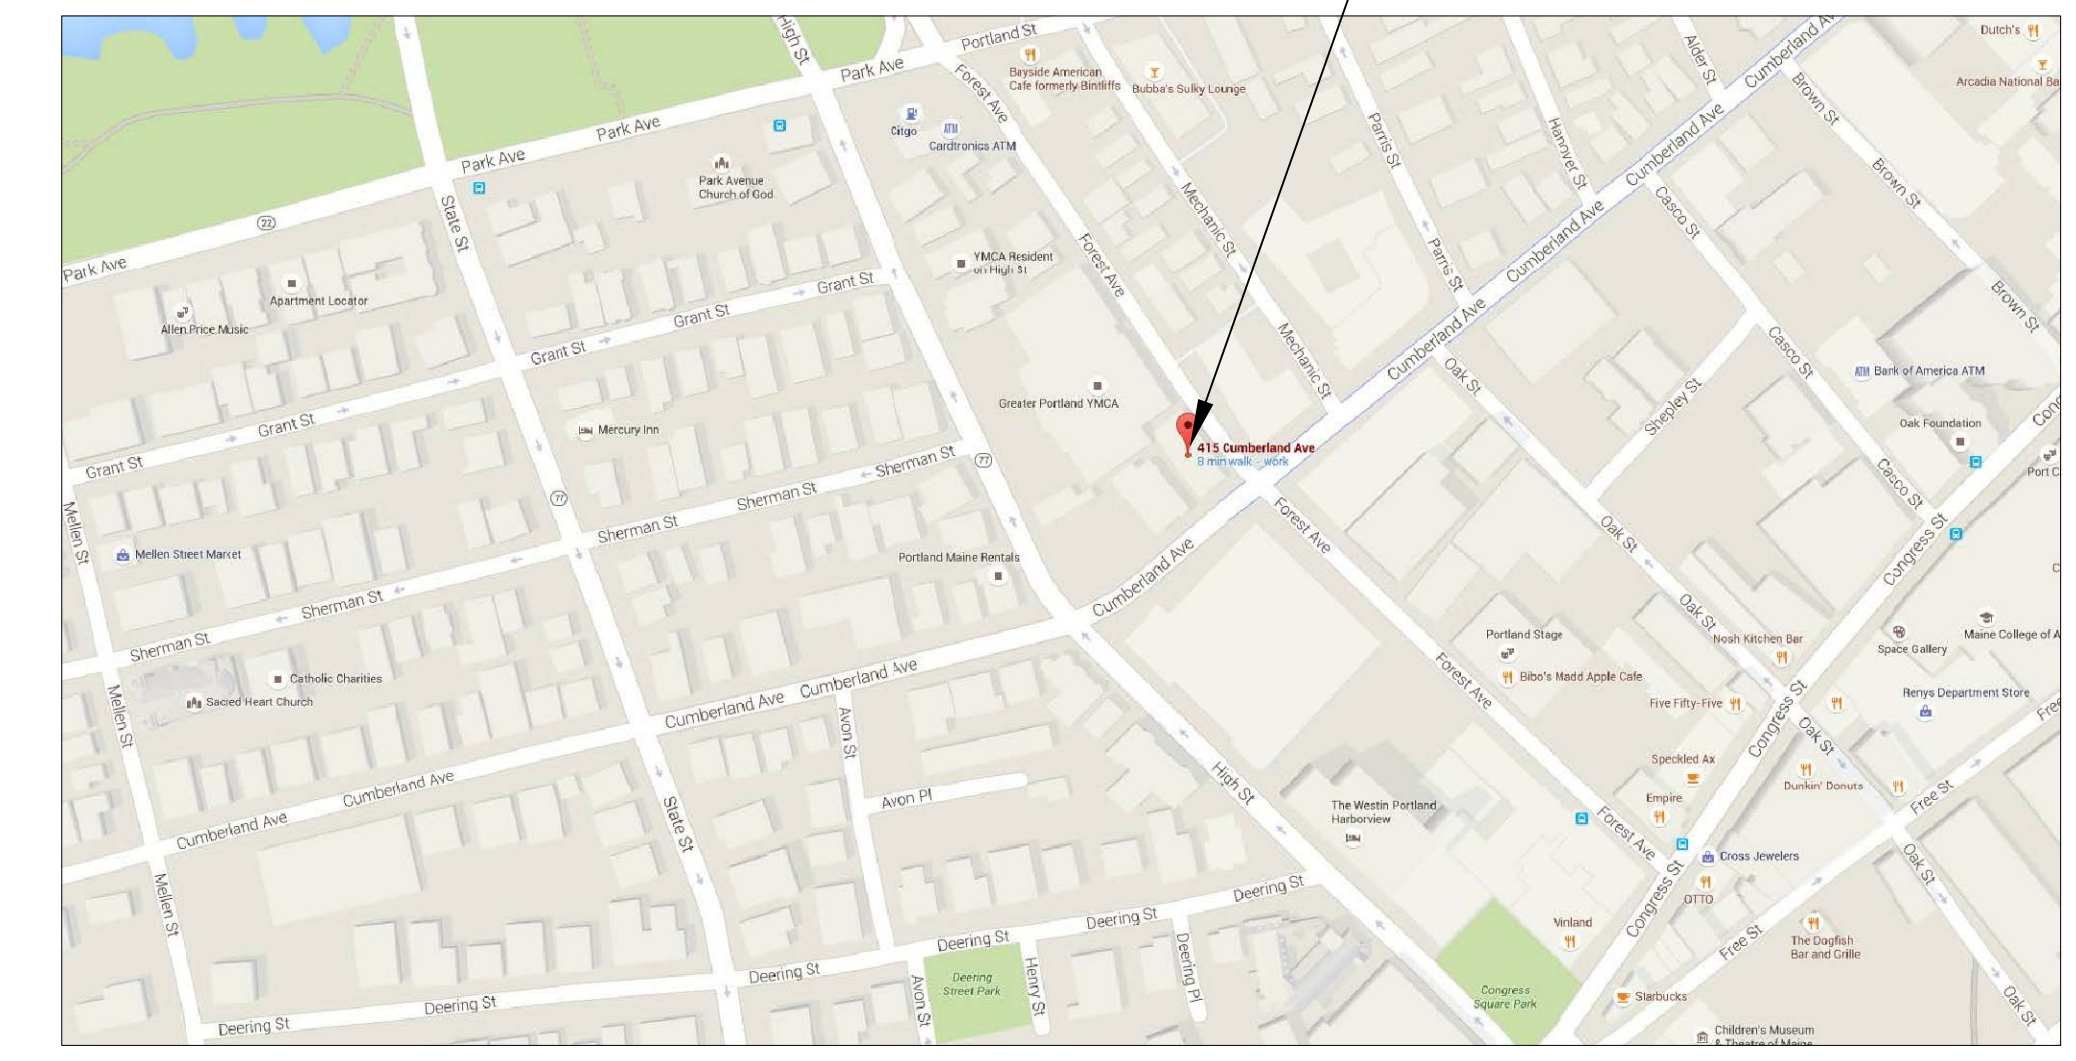
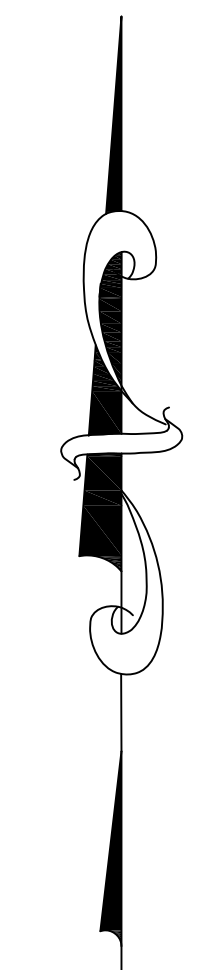


Grid North

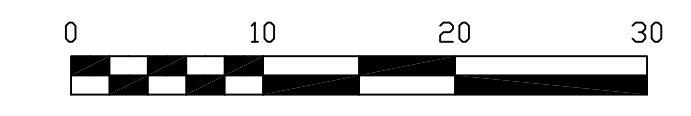

LOCUS Map

NO.	REVISIONS	DATE
2	Plan revisions	07/14/16
3	Plan revisions	07/21/16
4	Plan revisions	07/25/16
5	Plan revisions	08/24/16

OWNER
 M & A Lowcountry Investments LLC
 415 Cumberland Avenue
 Portland, Maine 04101

PROJECT
 M & A Lowcountry Investments, LLC
 Boundary Survey
 ADDRESS: 415 Cumberland Avenue
 CITY: Portland COUNTY: Cumberland STATE: Maine

D. S. D.
 DOWNEAST SURVEYING & DEVELOPMENT
 EDWARD ELLIS, P.L.S. # 1176
 P.O. BOX 624
 CHINA WILLOWS, MAINE 04926
 (207) 866-5300
 MEMBER MAINE SOCIETY OF LAND SURVEYORS

