



ALPHAarchitects
 17 CHESTNUT STREET
 PORTLAND, ME 04101
 PHONE: 207.761.9500
 FAX: 207.761.9595
 design@alphaarchitects.com



Station 415

415 Cumberland Avenue
 Portland, ME. 04101


JOB: 16110

ISSUE DATE	
PRELIM	01-17-16
SFMO	-
CD's	-
REV. 1	-
REV. 2	-
PRINT	09-30-16

MECHANICAL DETAILS

M4.5

NOTE
 THE BASIS OF DESIGN FOR THE MULTI-SPLIT HEAT PUMP SYSTEMS INDICATED IS MITSUBISHI. THE INSTALLATION REQUIREMENTS, INCLUDING ELECTRICAL WORK, MAY VARY BETWEEN MANUFACTURERS. MECHANICAL CONTRACTOR SHALL COORDINATE ALL WIRING REQUIREMENTS OF THE H.P. SYSTEMS WITH ELECTRICAL CONTRACTOR AND SYSTEMS MANUFACTURER.

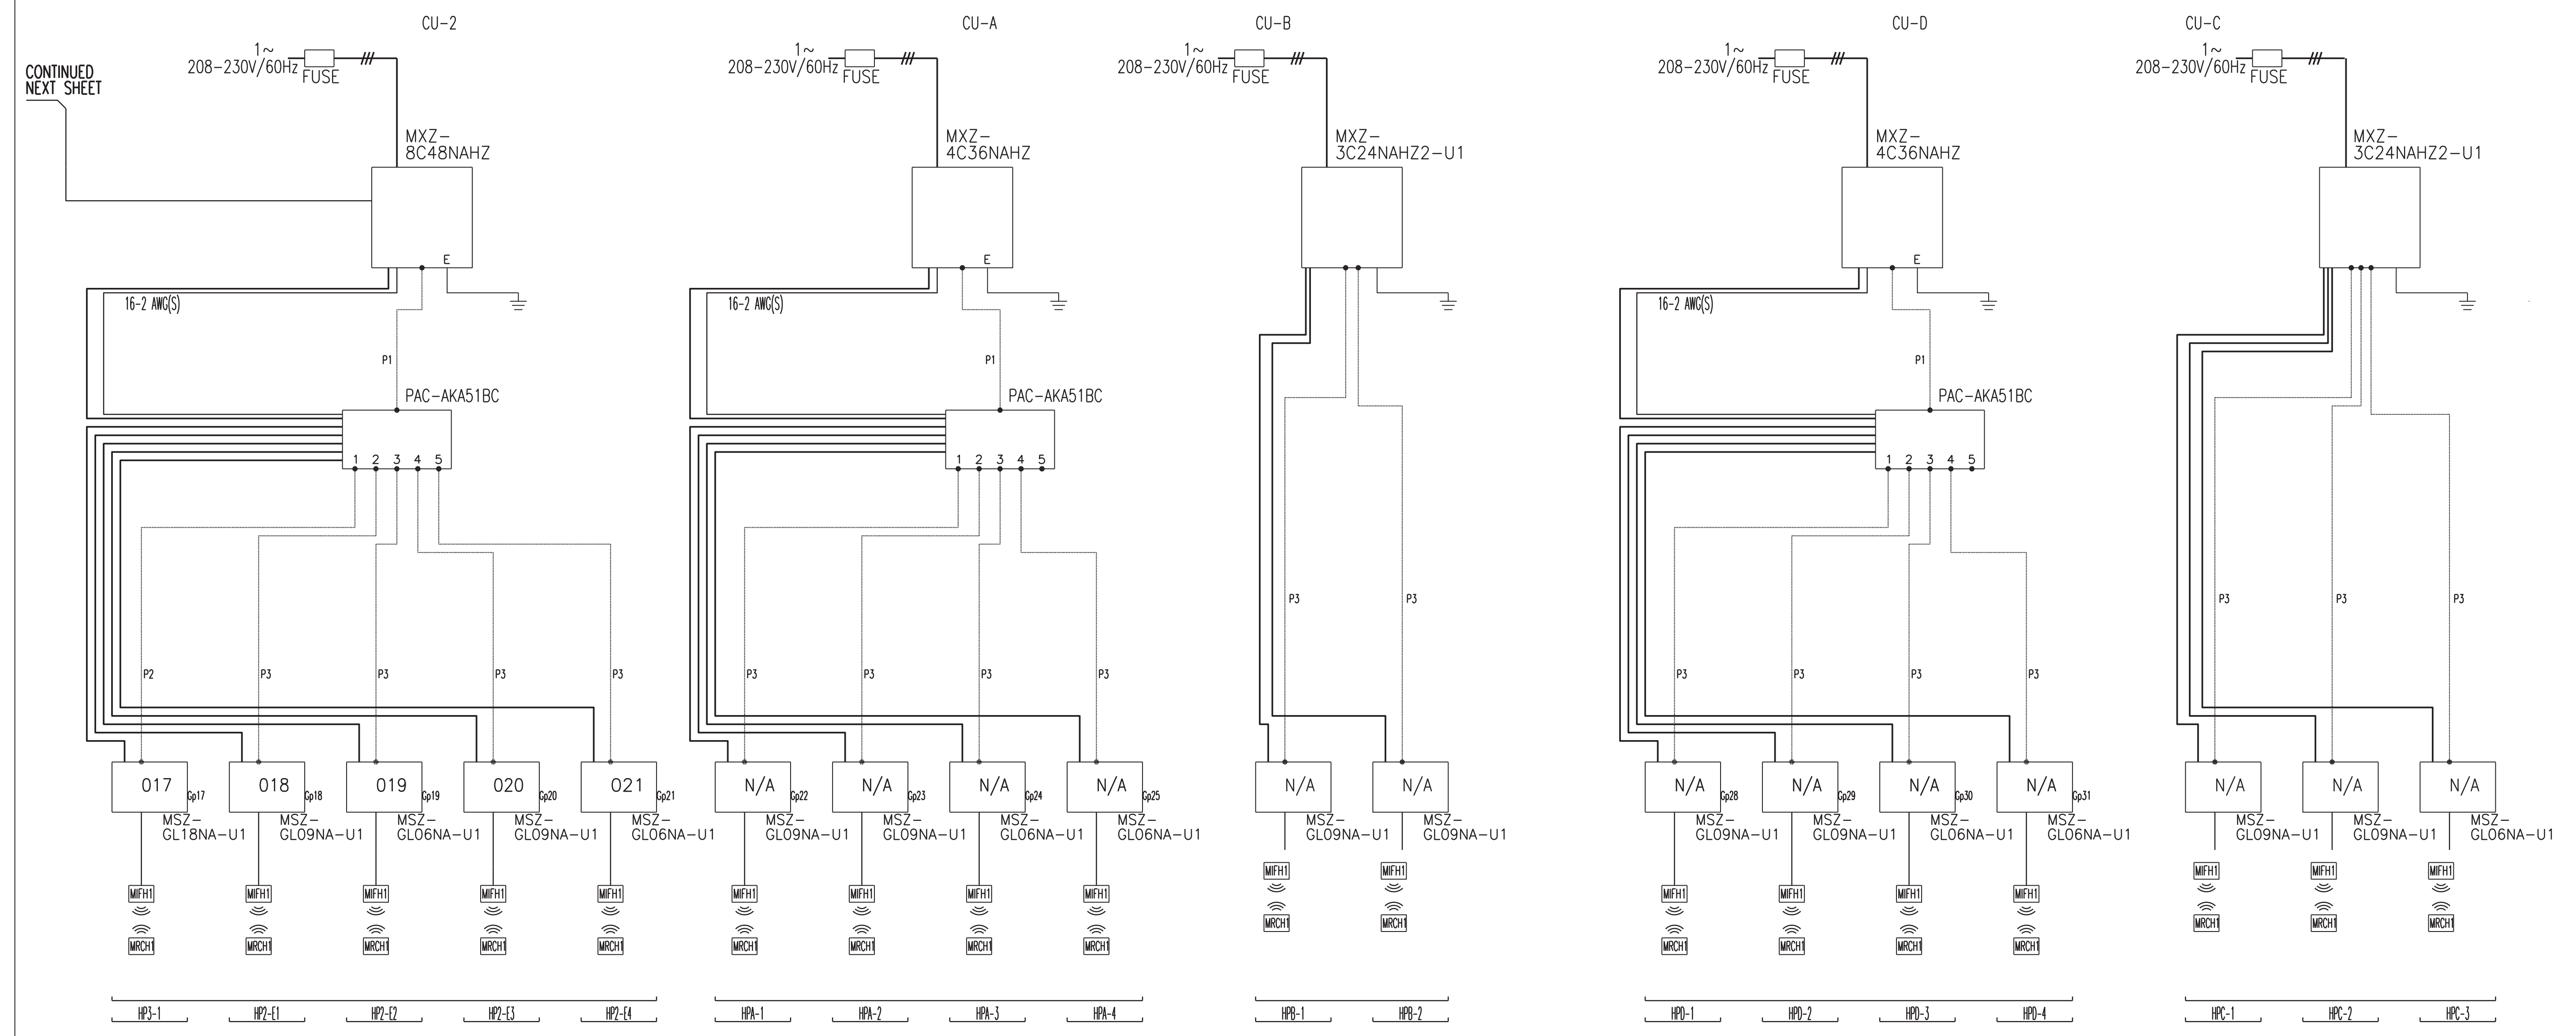

FOR PERMIT 09-30-16