


415 CUMBERLAND AVENUE SIDEWALK/DRIVEWAY REPAIRS

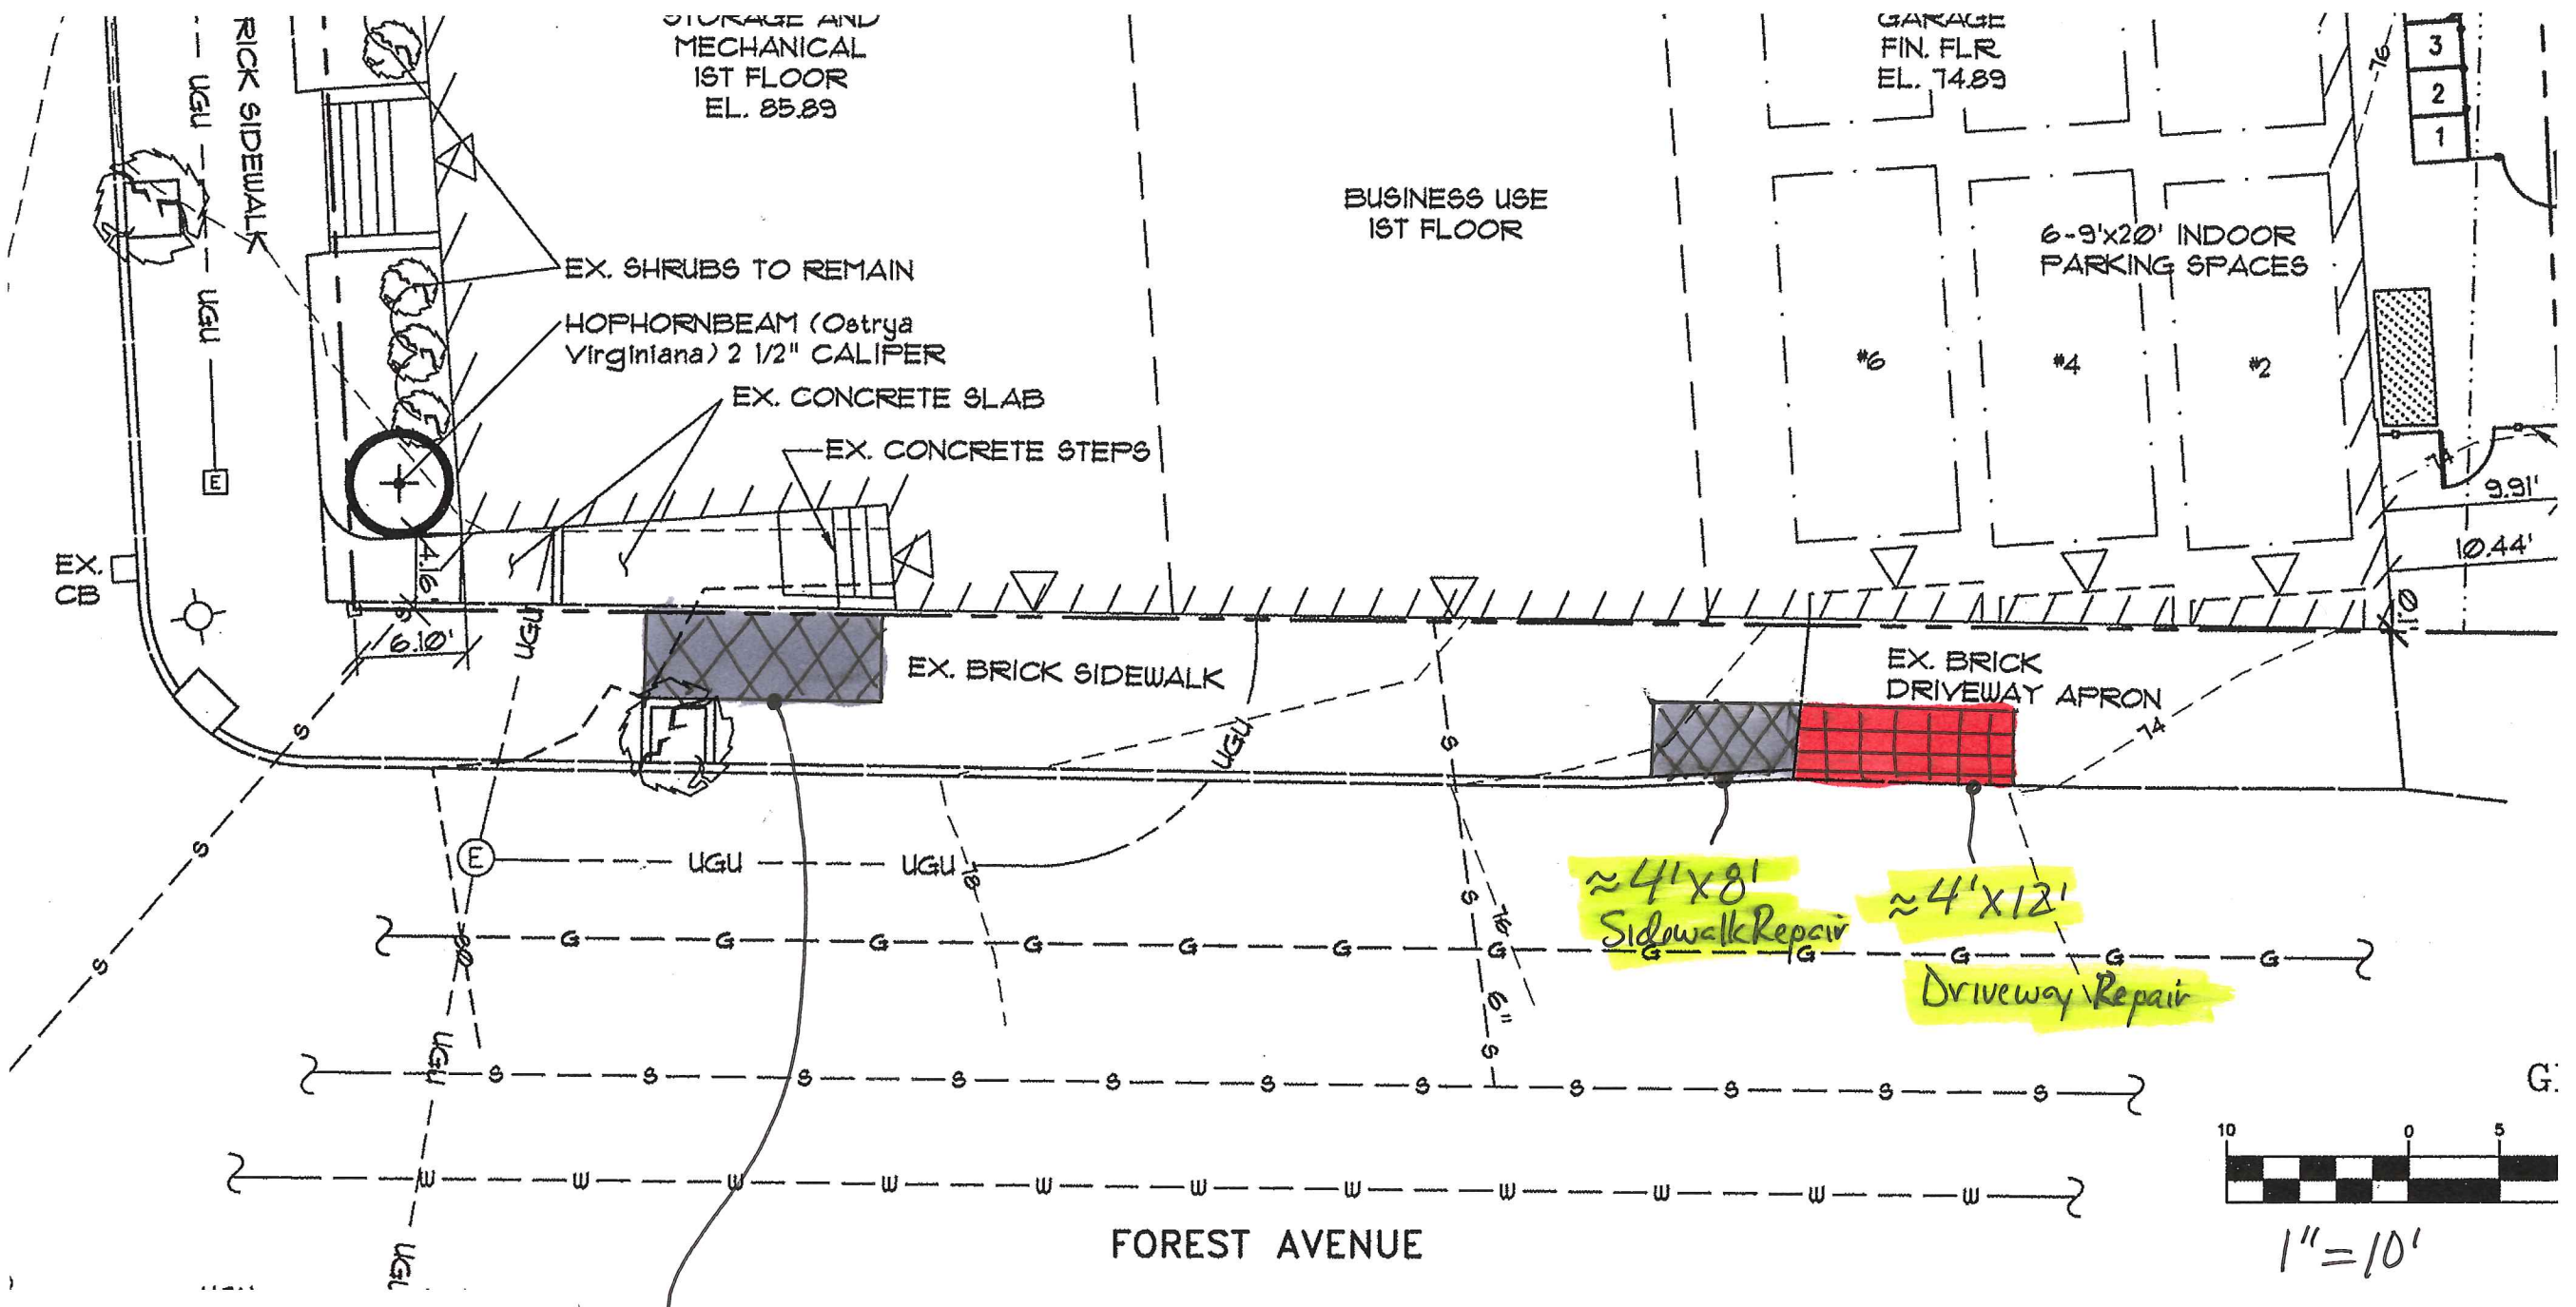

BAH/PTUD
5/31/18